

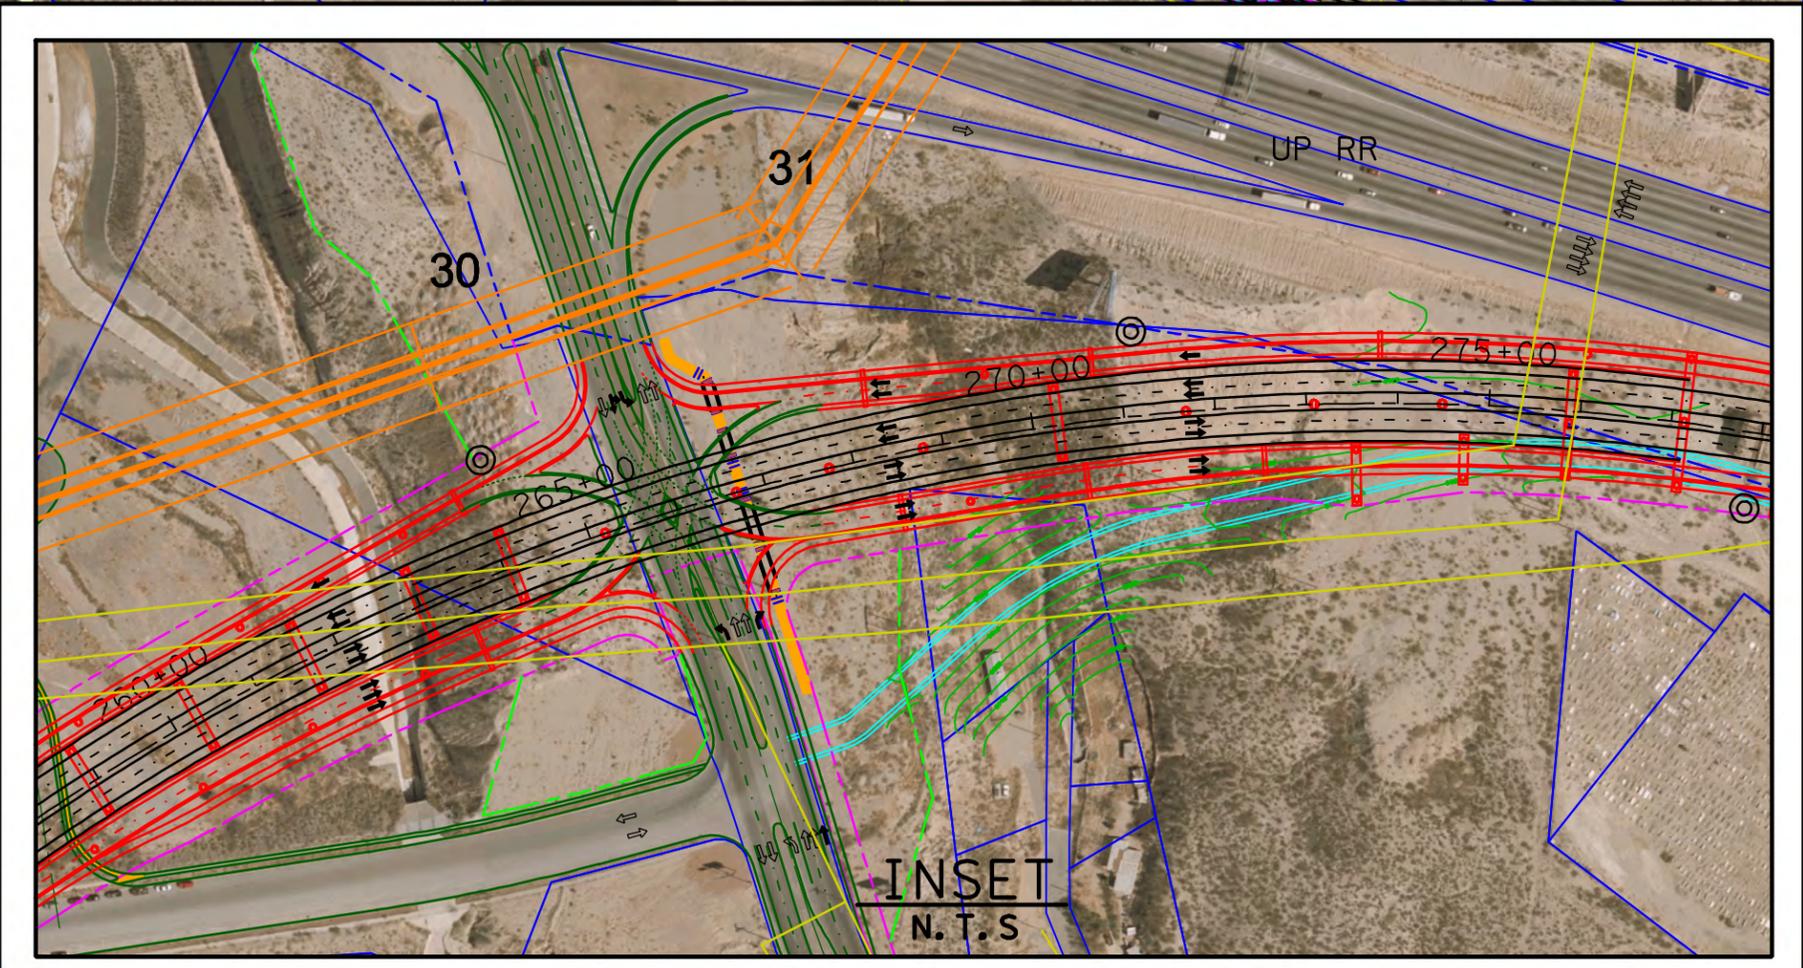


User: \$USER\$
 FILE: \$FILE\$
 TIME: \$TIME\$
 DATE: \$DATE\$

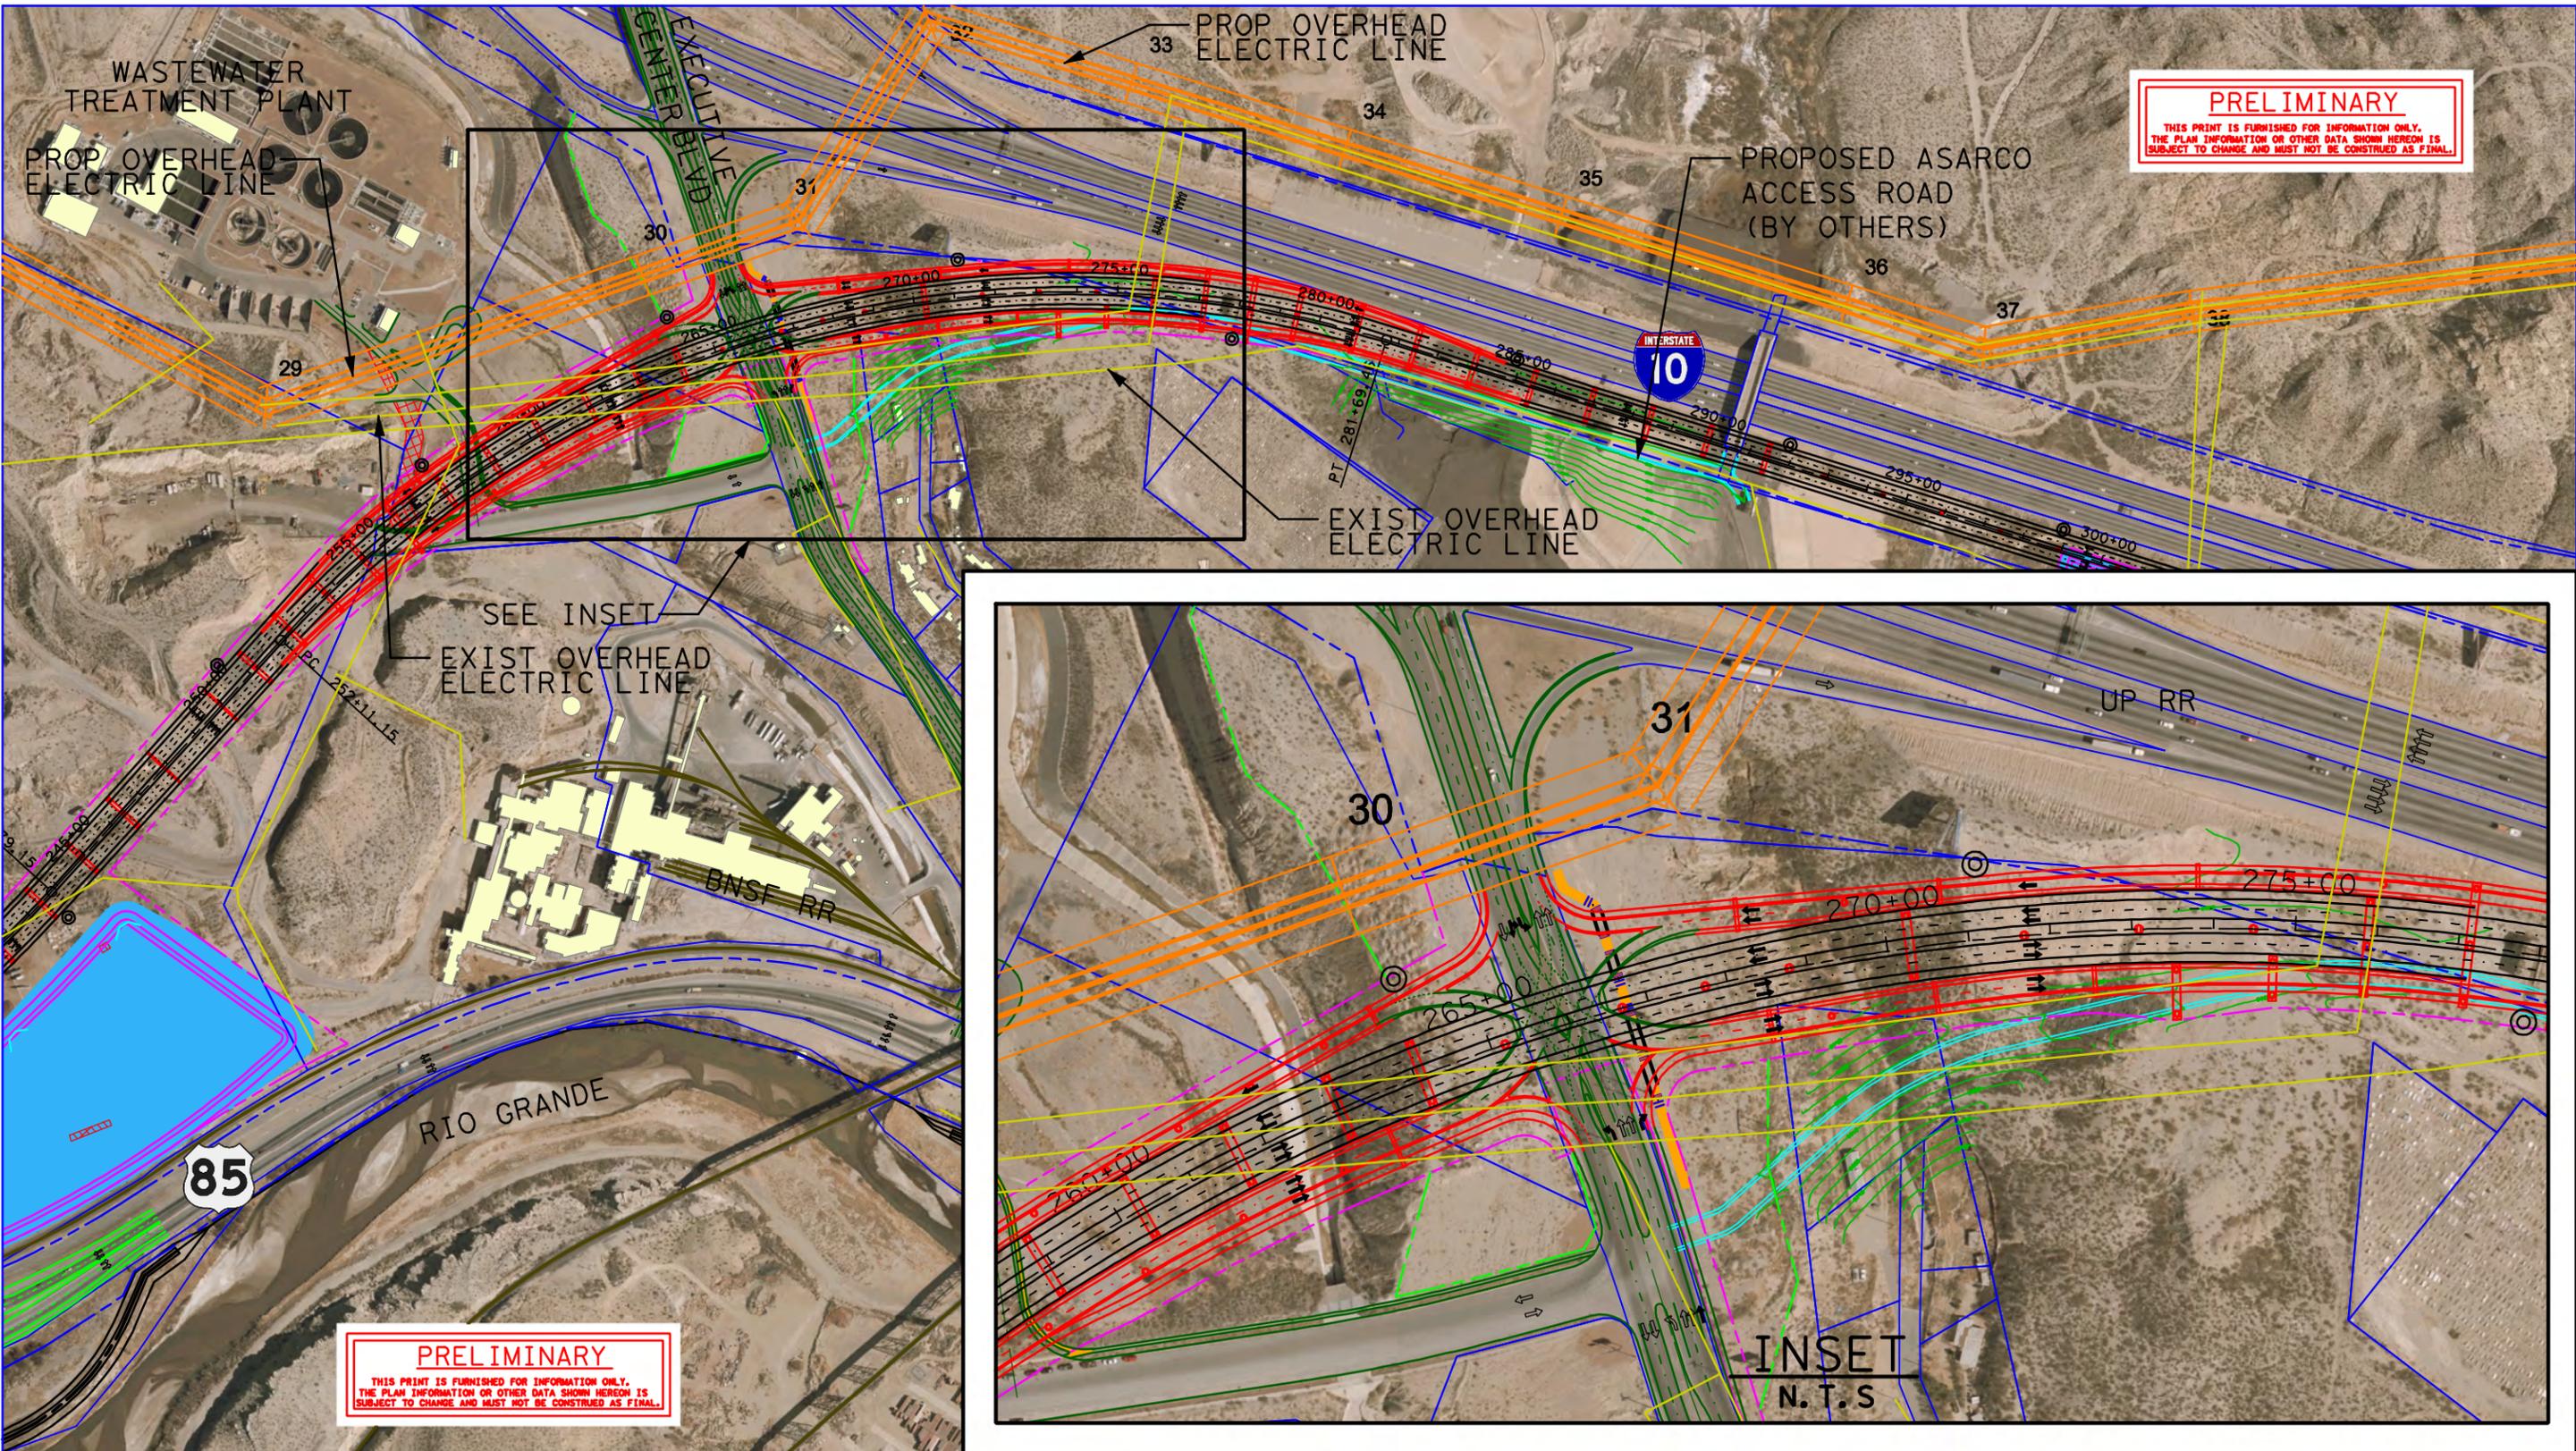

PRELIMINARY
 THIS PRINT IS FURNISHED FOR INFORMATION ONLY.
 THE PLAN INFORMATION OR OTHER DATA SHOWN HEREON IS
 SUBJECT TO CHANGE AND MUST NOT BE CONSTRUED AS FINAL.

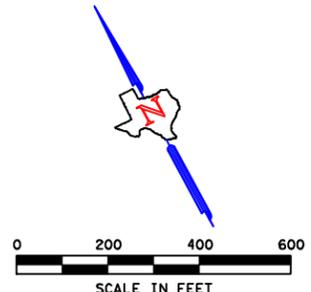


LEGEND

| | |
|---------------------------------|---------------|
| EXISTING PROPERTY BOUNDARIES | — — — — — |
| EXISTING R.O.W. BOUNDARY | — · — · — · — |
| PROPOSED R.O.W. BOUNDARY | — · — · — · — |
| PROPOSED CONSTRUCTION EASEMENT | — · — · — · — |
| EXISTING RAILROAD | — — — — — |
| PROPOSED RAILROAD | — — — — — |
| PROPOSED DETENTION POND | — — — — — |
| PROPOSED BRIDGE COLUMN | ○ |
| PROPOSED STRADDLE BENT | — — — — — |
| PROPOSED HIGH MAST ILLUMINATION | ⊙ |
| EXISTING OVERHEAD ELECTRIC LINE | — — — — — |
| PROPOSED OVERHEAD ELECTRIC LINE | — — — — — |

DRAFT

PRELIMINARY
 THIS PRINT IS FURNISHED FOR INFORMATION ONLY.
 THE PLAN INFORMATION OR OTHER DATA SHOWN HEREON IS
 SUBJECT TO CHANGE AND MUST NOT BE CONSTRUED AS FINAL.

© 2012 by Texas Department of Transportation;
 (512) 416-2055; all rights reserved.

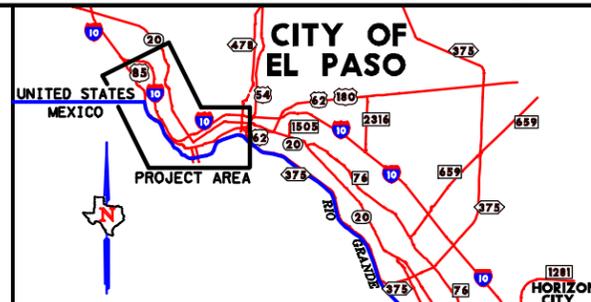

Loop 375 Border Highway West
 Extension Project
 From Racetrack Drive to East of Park Street
 EL PASO ELECTRIC COMPANY
LINE LOCATION
 TxDOT El Paso District
 CSJ: 2552-04-027

MARCH 18, 2013