



User: \$USER\$
FILE: \$FILE\$
TIME: \$TIME\$
DATE: \$DATE\$

PRELIMINARY
THIS PRINT IS FURNISHED FOR INFORMATION ONLY.
THE PLAN INFORMATION OR OTHER DATA SHOWN HEREON IS
SUBJECT TO CHANGE AND MUST NOT BE CONSTRUED AS FINAL.

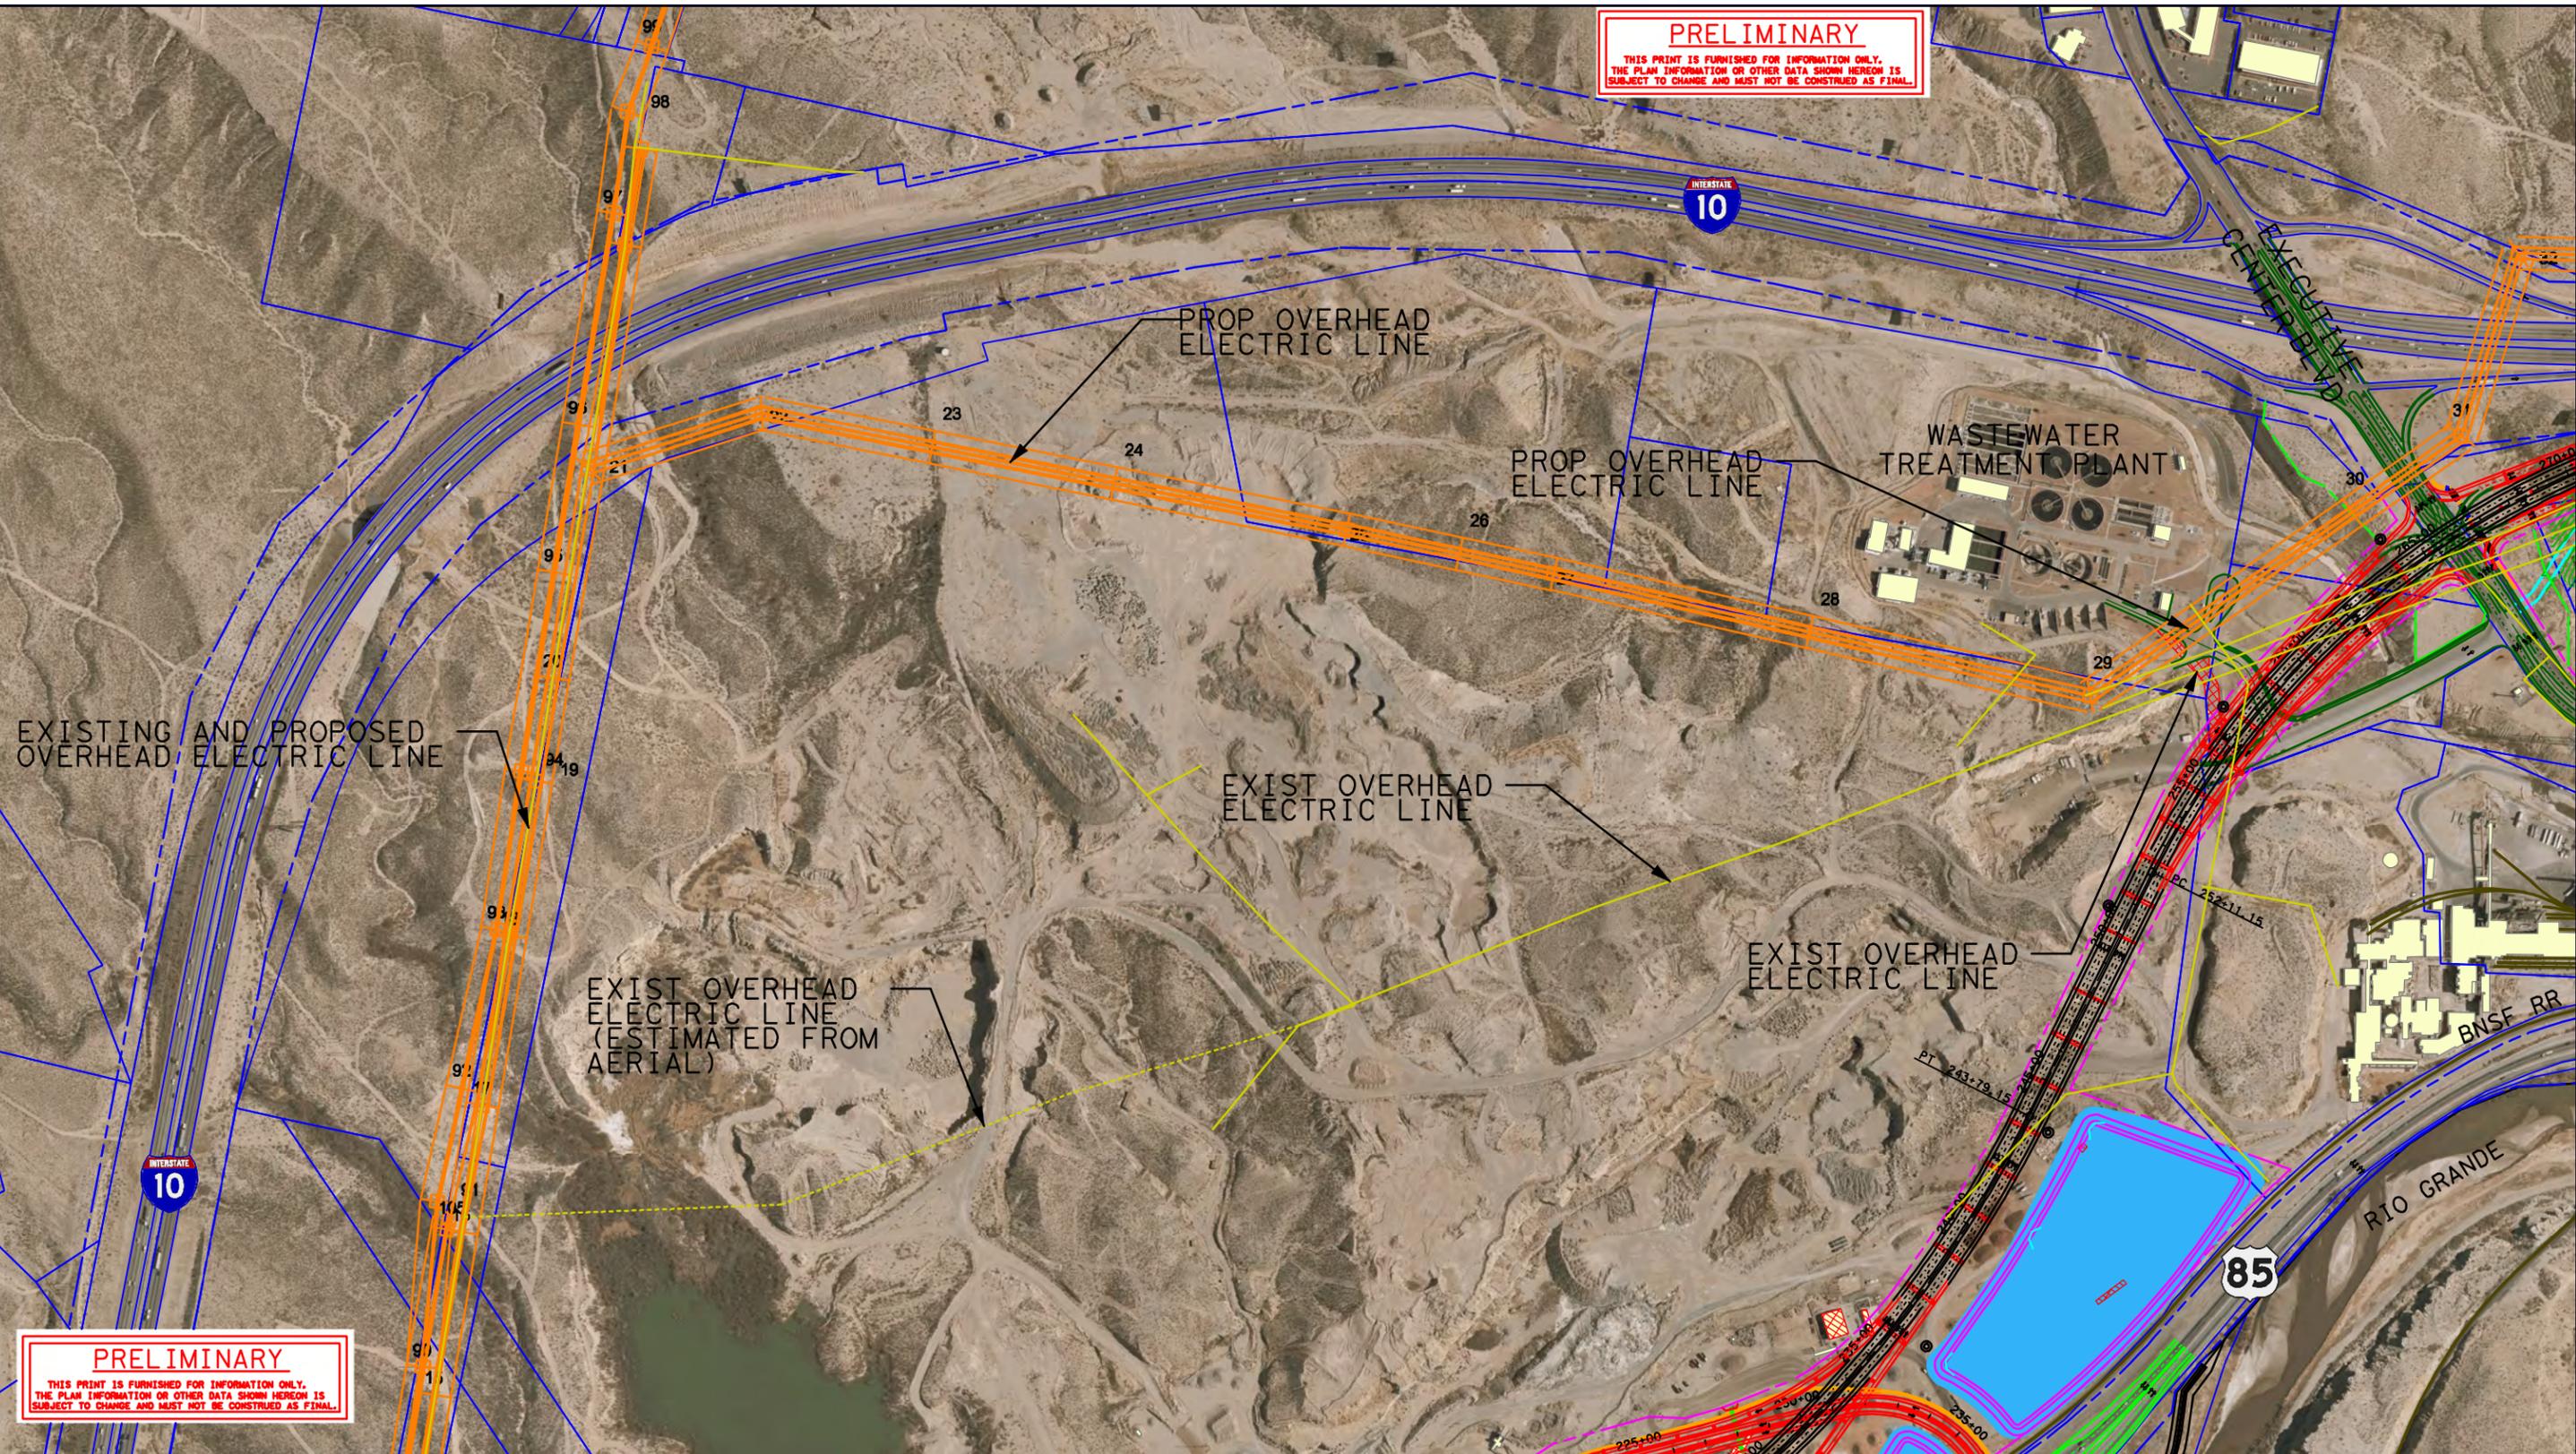

PRELIMINARY
THIS PRINT IS FURNISHED FOR INFORMATION ONLY.
THE PLAN INFORMATION OR OTHER DATA SHOWN HEREON IS
SUBJECT TO CHANGE AND MUST NOT BE CONSTRUED AS FINAL.

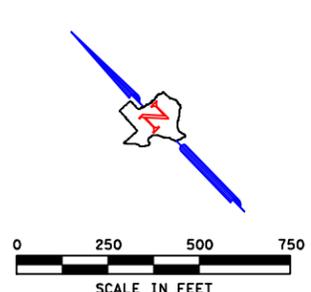


LEGEND

EXISTING PROPERTY BOUNDARIES	---
EXISTING R. O. W. BOUNDARY	---
PROPOSED R. O. W. BOUNDARY	---
PROPOSED CONSTRUCTION EASEMENT	---
EXISTING RAILROAD	---
PROPOSED RAILROAD	---
PROPOSED DETENTION POND	---
PROPOSED BRIDGE COLUMN	○
PROPOSED STRADDLE BENT	---
PROPOSED HIGH MAST ILLUMINATION	⊙
EXISTING OVERHEAD ELECTRIC LINE	---
PROPOSED OVERHEAD ELECTRIC LINE	---

DRAFT

PRELIMINARY
THIS PRINT IS FURNISHED FOR INFORMATION ONLY.
THE PLAN INFORMATION OR OTHER DATA SHOWN HEREON IS
SUBJECT TO CHANGE AND MUST NOT BE CONSTRUED AS FINAL.

© 2012 by Texas Department of Transportation;
(512) 416-2055; all rights reserved.

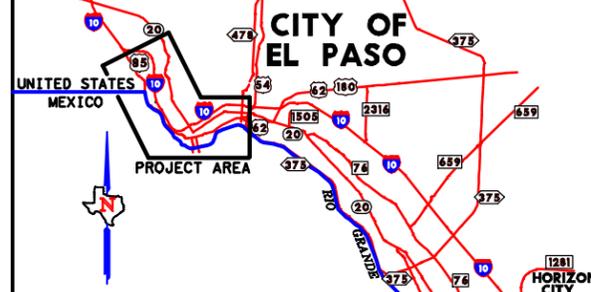

Loop 375 Border Highway West
Extension Project
From Racetrack Drive to East of Park Street
EL PASO ELECTRIC COMPANY
LINE LOCATION
TxDOT El Paso District
CSJ: 2552-04-027
MARCH 20, 2013