


SH183 Managed Lanes Project Overview



SH 183			Existing No. of Lanes (Each Direction)			Proposed No. of Lanes (Each Direction)		
SEGMENT	LIMITS	CONSTRUCTION INCLUDED IN PROJECT?	Frontage	Mainlanes	HOV	Frontage	Mainlanes	Managed
West	SH 360 to SH 161	N	0 - 3	3 - 6	0	1 - 3	3 - 6	2 - 4
Middle	SH 161 to Carl Rd. (W. of LP 12)	Y	0 - 3	3 - 5	0	2 - 4	4 - 6	2
Diamond Interchange	W. of LP 12 to SH 114	N	0 - 3	2 - 4	0	2 - 4	3 - 5	2
East	SH 114 to Empire Central	Y	0 - 3	3 - 5	0	0 - 4	5 - 6	3
Project Pegasus/Trinity Pkwy	Empire Central to W. Mockingbird Ln.	N	3	3	0	2 - 3	3 - 5	2 - 3

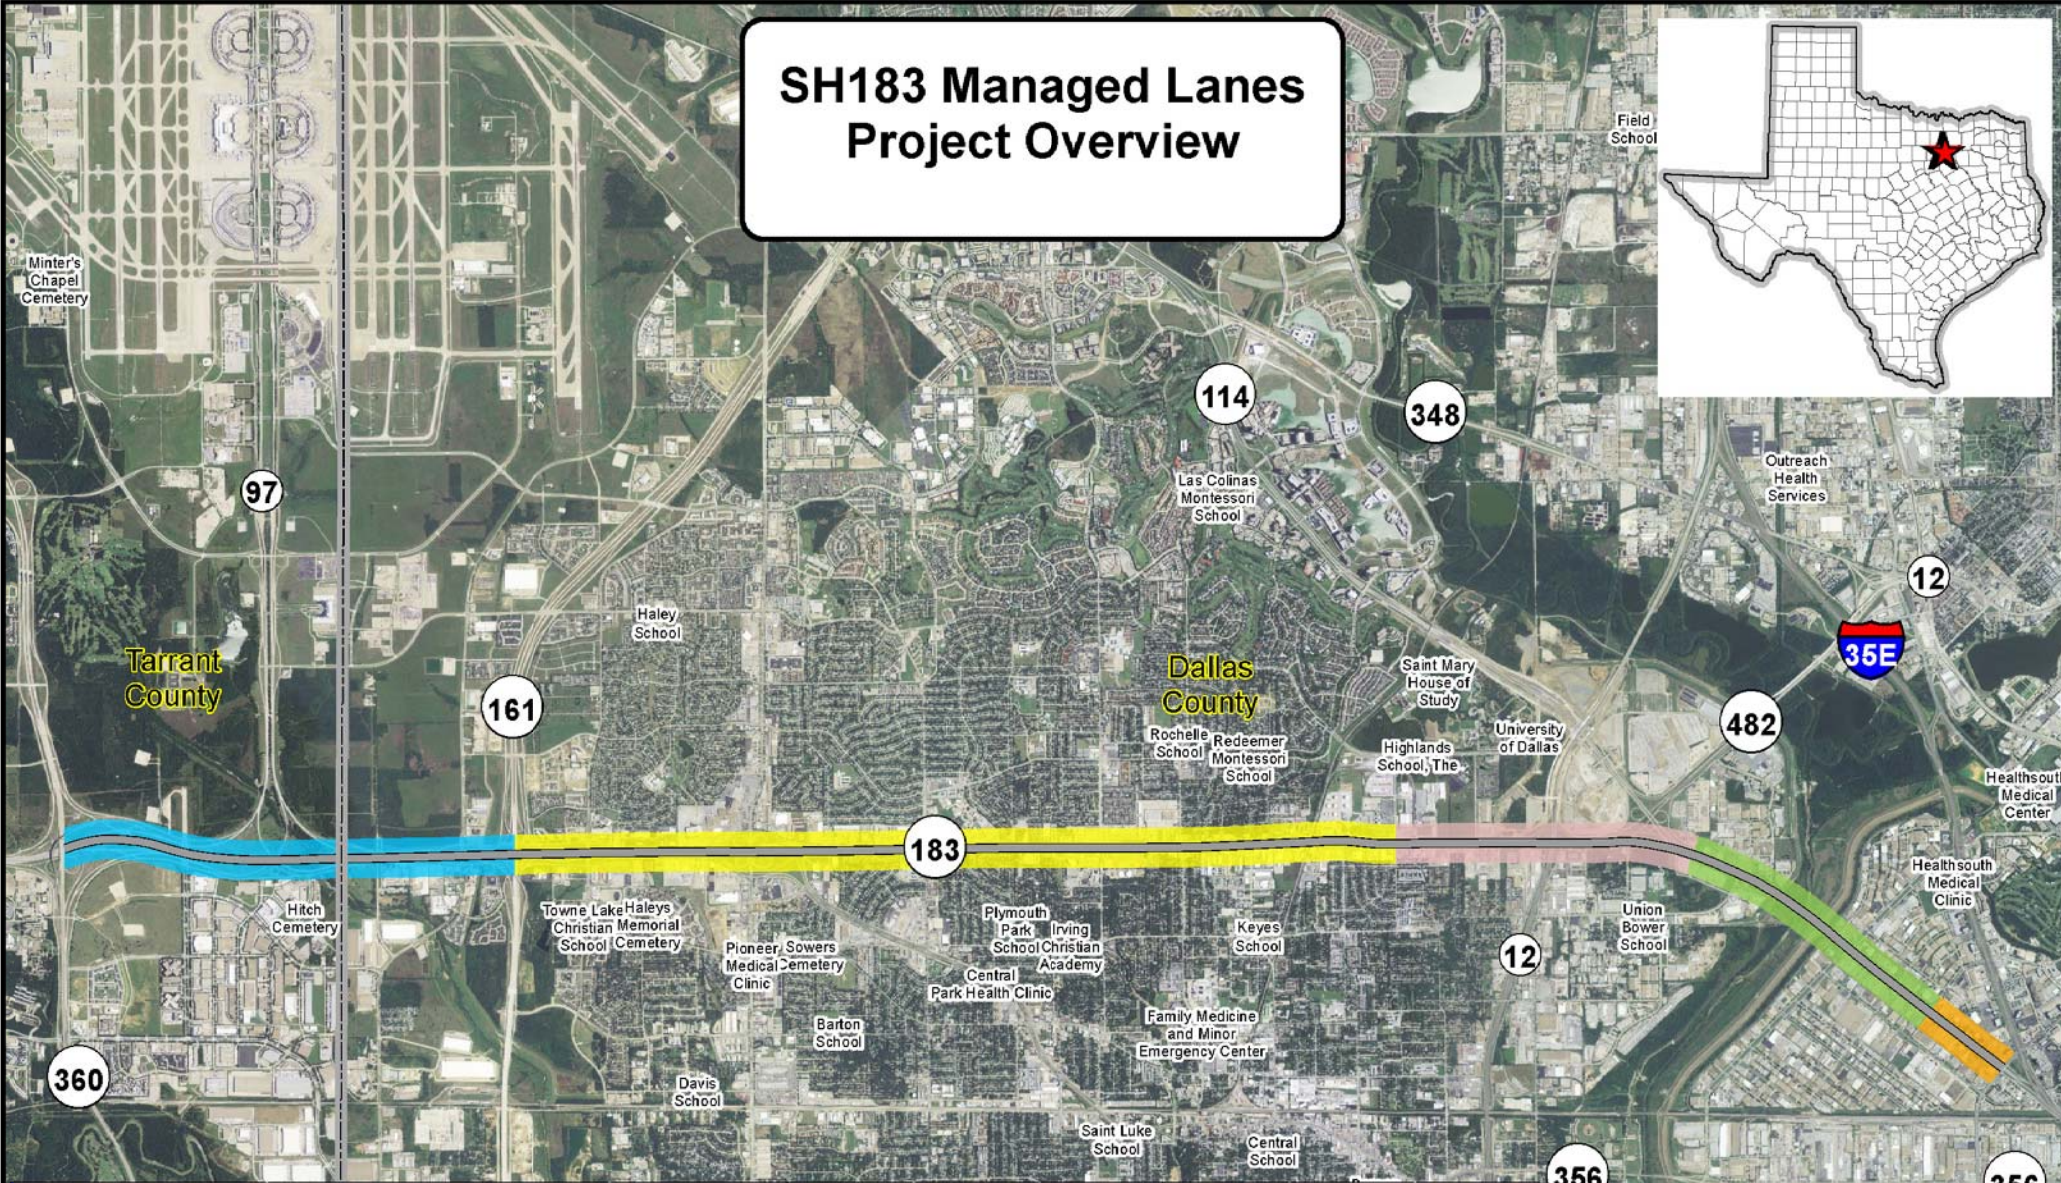