



EVACULANE EXIT RAMP MARKINGS

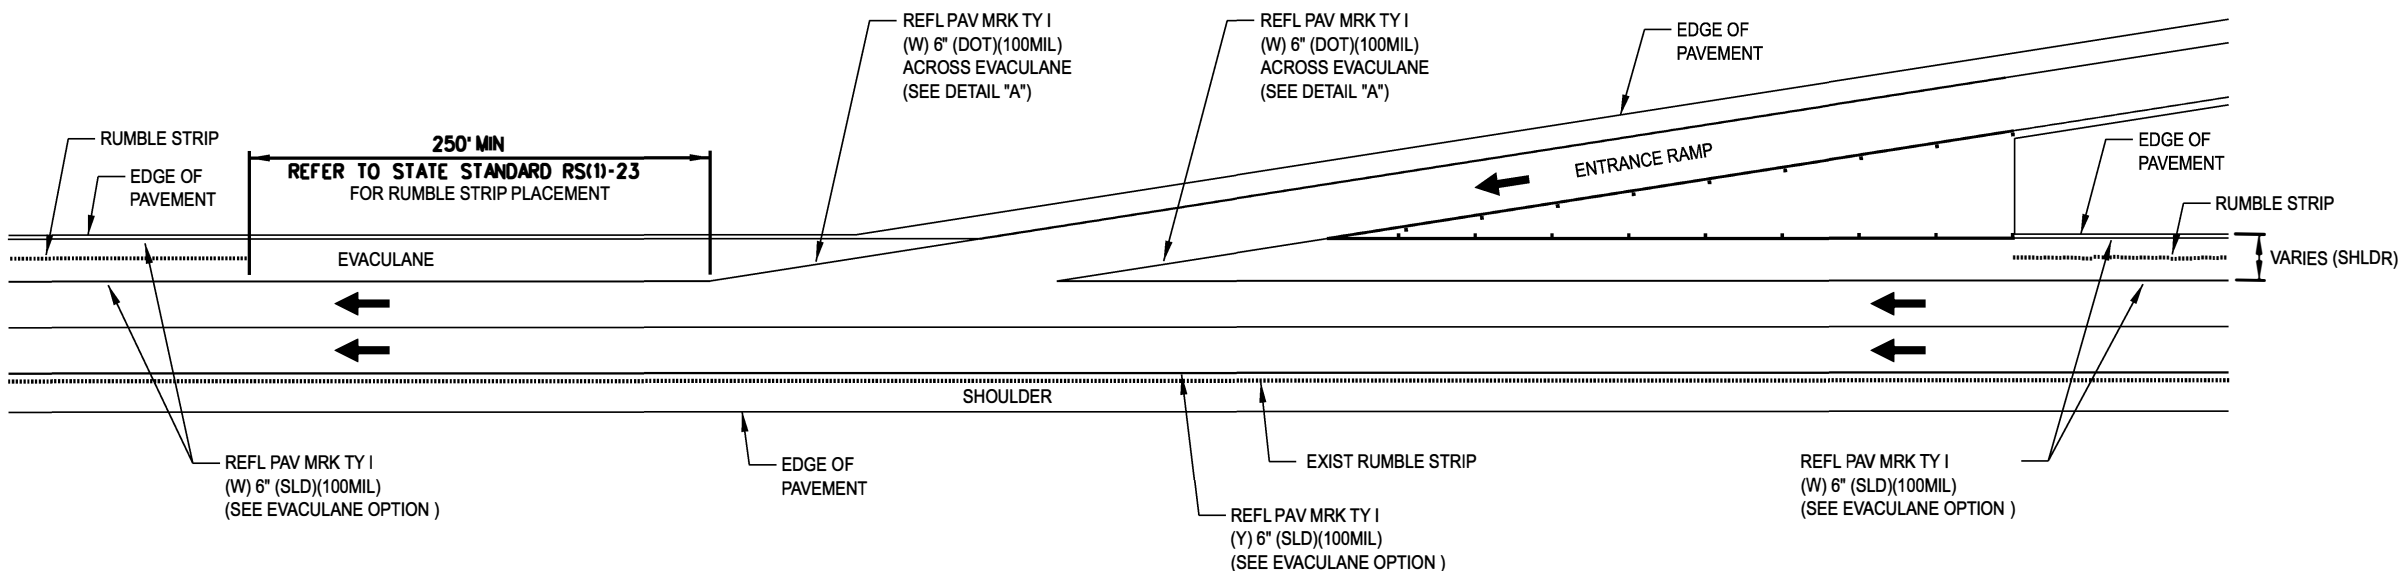

EVACULANE ENTRANCE RAMP MARKINGS

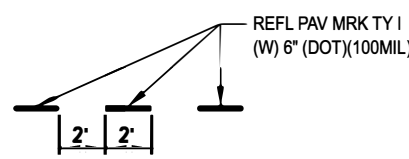

- EVACULANE OPTION:
1. WHEN MILLED IN RUMBLE STRIPS ARE NOT USED 6" REFLECTIVE PROFILE PAVEMENT MARKINGS SHOULD BE USED ON EDGE OF TRAVEL FOR MAIN LANES AND OUTSIDE EDGE OF TRAVEL FOR EVACULANE.
- NOTES:
1. REFER TO ITEM 666 "RETROREFLECTORIZED PAVEMENT MARKINGS" 2024 STANDARD SPECIFICATION FOR ADDITIONAL INFORMATION AND GUIDANCE.
 2. REFER TO STATE STANDARD "RS(1)-23" EDGELINE RUMBLE STRIPS ON FREEWAYS AND DIVIDED HIGHWAYS FOR ADDITIONAL INFORMATION.

DATE: \$DATE\$
FILE: \$FILE\$

Texas Department of Transportation

San Antonio District Standard

EVACULANE RAMP

PAVEMENT MARKING DETAILS

REVISIONS	CONT	SECT	JOB	HIGHWAY
06 - 2025	\$C\$	\$S\$	\$J\$	\$HWY\$
DIST	COUNTY		SHEET NO.	
\$DST\$	\$CTY\$		\$ERPMD(1)-25\$	