



DESIGNED: DP		VERT SCALE: N/A	
DRAWN: DP		HORZ SCALE: N.T.S.	
CHECKED: WY		DATE: 5/13/2019	
APPROVED: MA		SHEET NO: 1	

MATCHLINE B-B

MATCHLINE C-C

MATCHLINE C-C

MATCHLINE D-D

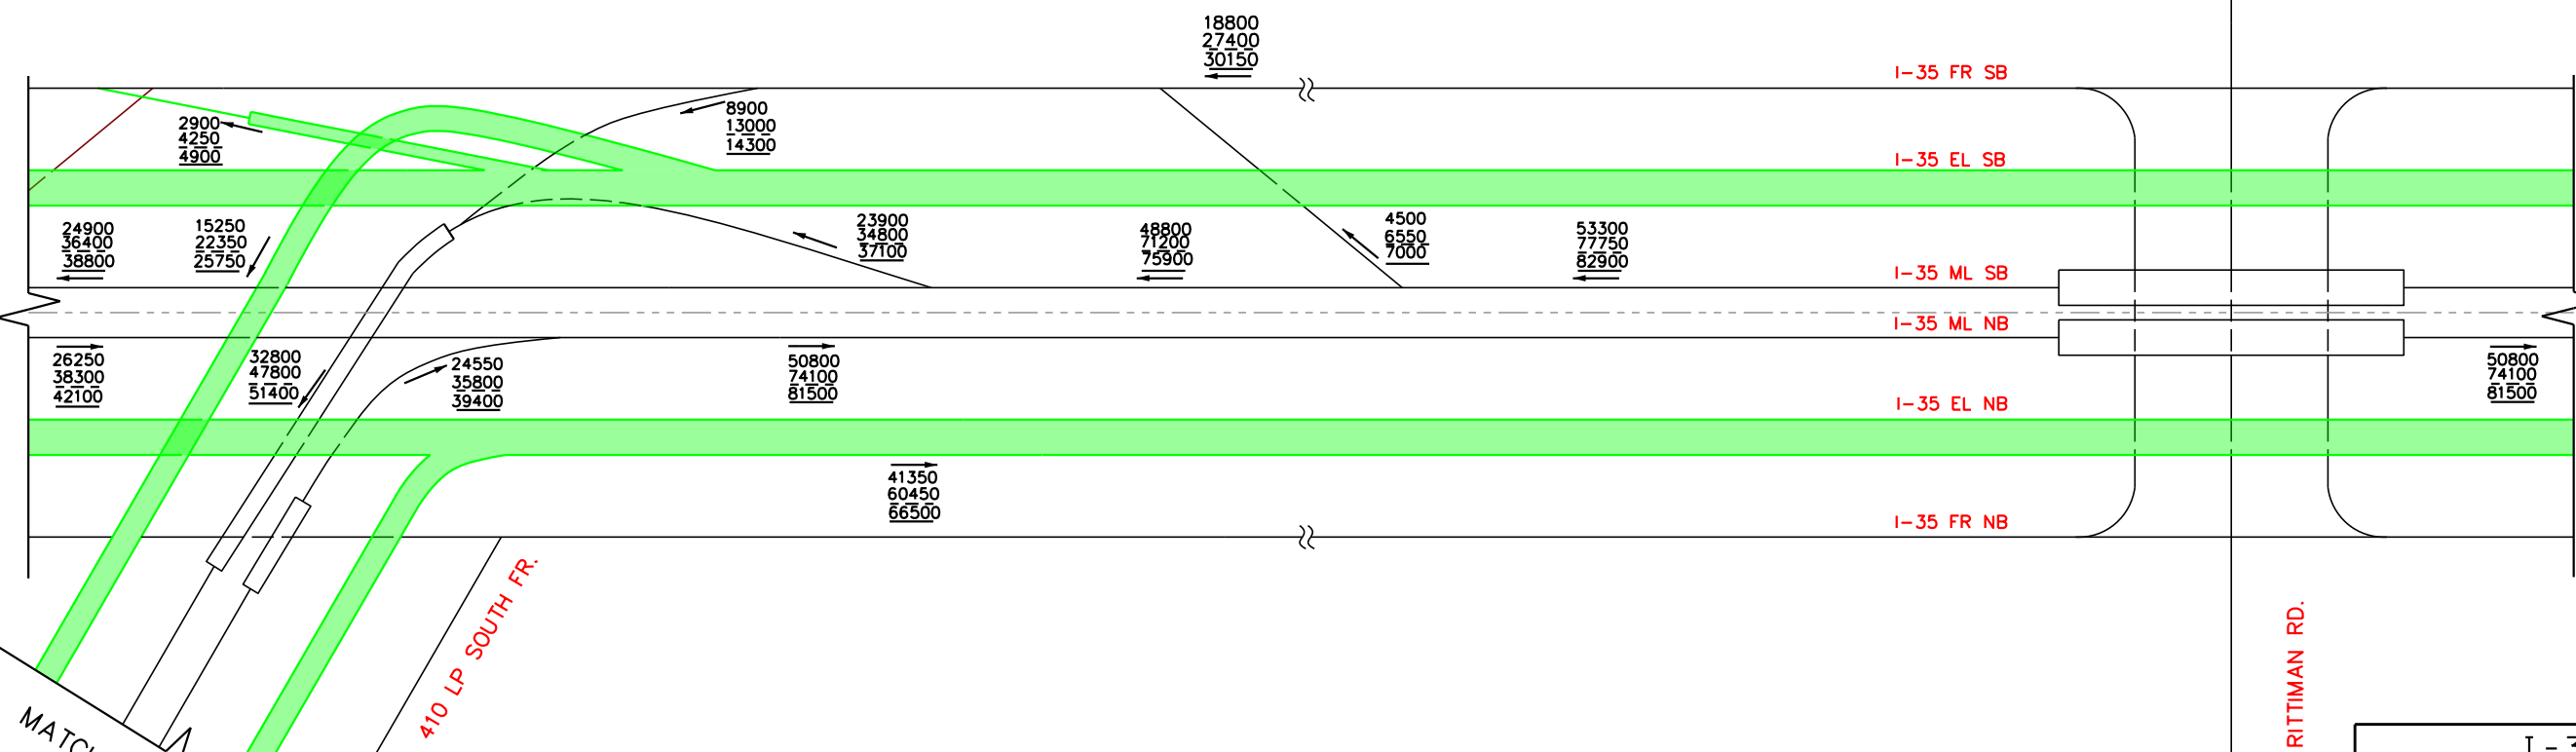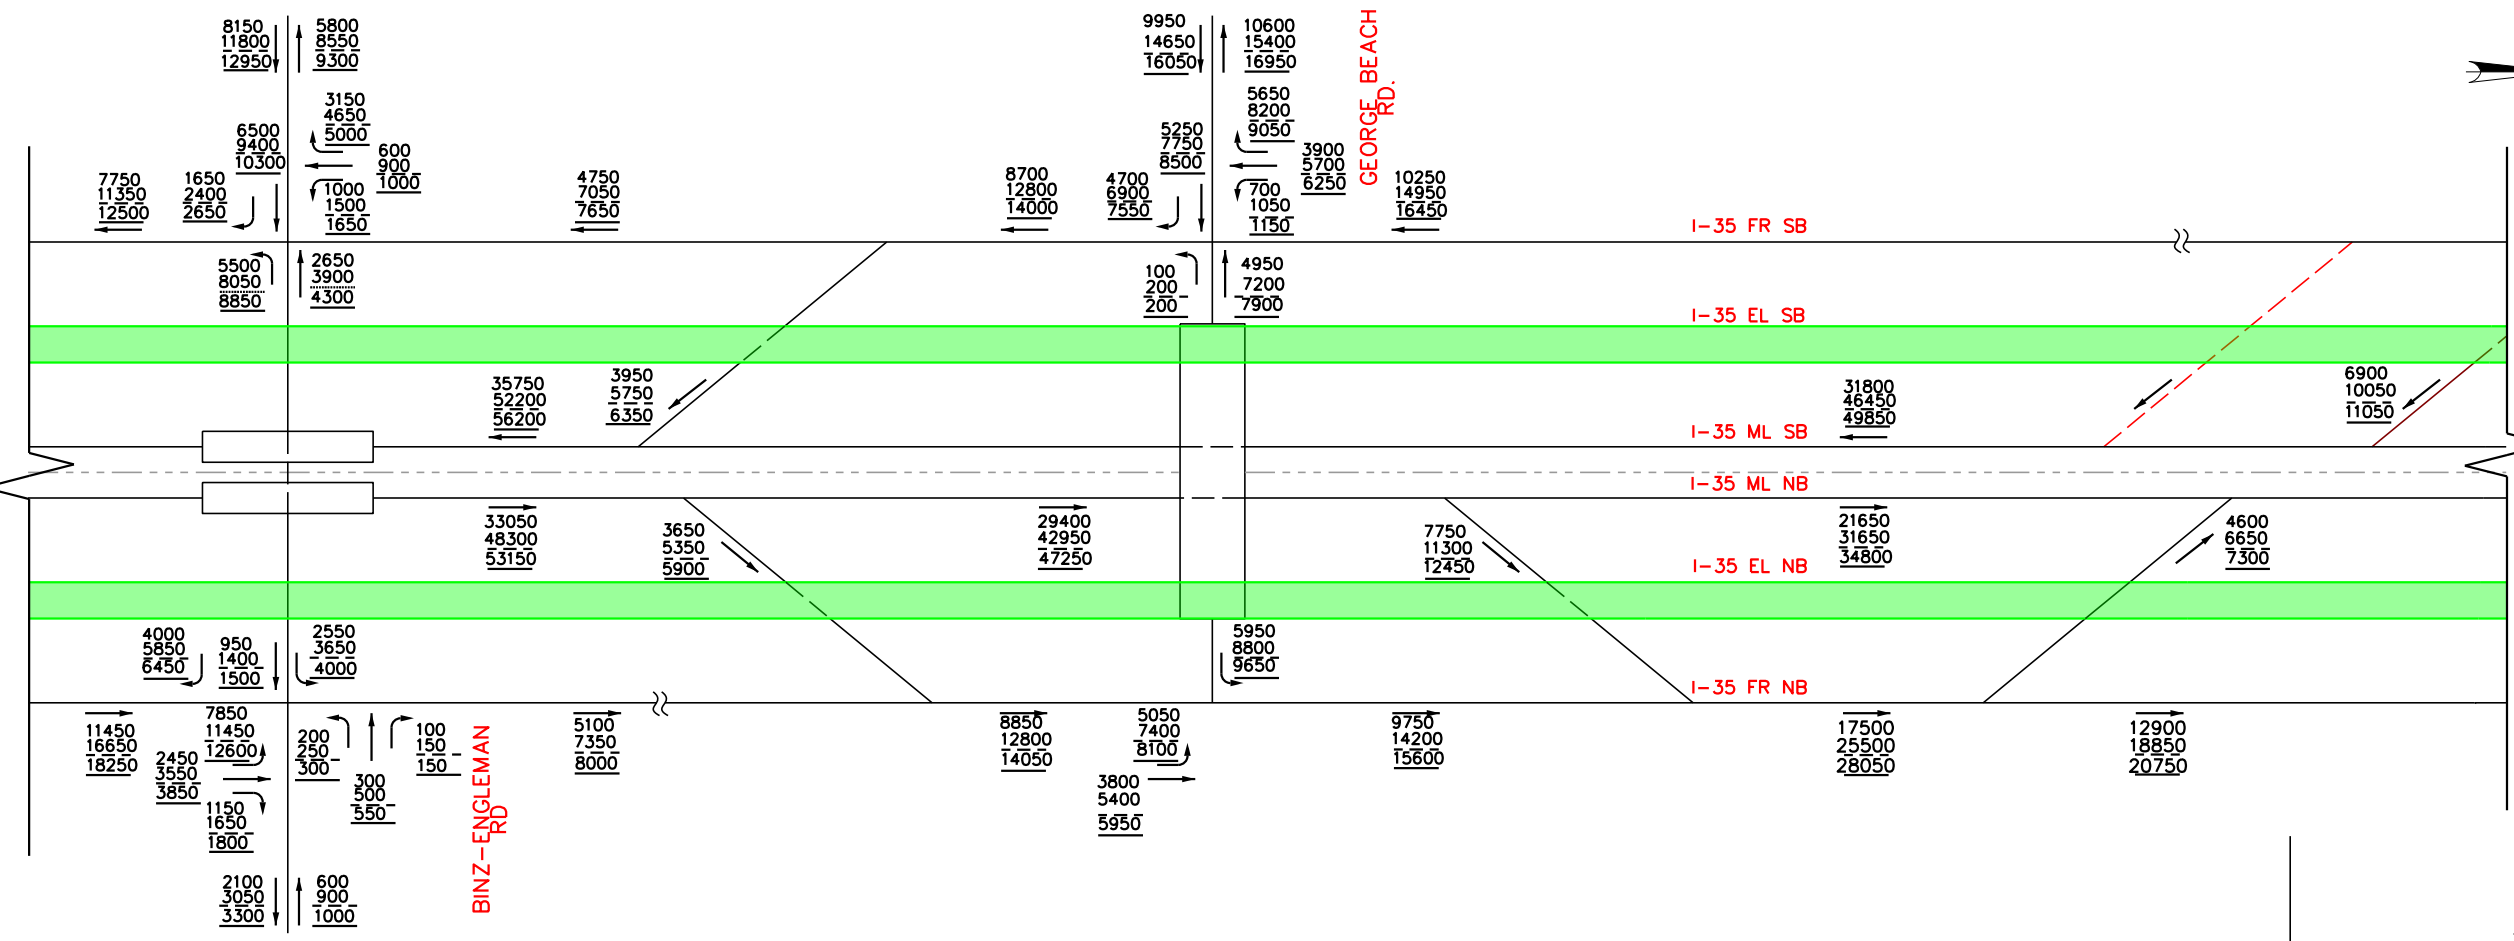


LEGEND

- EXISTING MAINLANES, RAMPS, FRONTAGE ROADS
- PROPOSED IMPROVEMENTS TO MAINLANES, RAMPS, FRONTAGE ROADS
- EXISTING RAMPS TO BE REMOVED
- PROPOSED MAINLANE & RAMP IMPROVEMENTS PER FUTURE/ON-GOING PROJECT-BY OTHERS
- EXISTING RAMPS TO BE REMOVED PER FUTURE/ON-GOING PROJECT-BY OTHERS
- PROPOSED ELEVATED LANES-BASE
- PROPOSED ELEVATED LANES-DWC NORTH,DWC SOUTH,DWC EAST

**I-35 NEX
LINE DIAGRAM
FUTURE YEAR
BALANCED ADT**

DESIGNED: DP	VERT SCALE: N/A
DRAWN: DP	HORZ SCALE: N.T.S.
CHECKED: WY	DATE: 5/13/2019
APPROVED: MA	SHEET NO: 2

XXXXX - 2024 VOLUME
XXXXX - 2044 VOLUME
XXXXX - 2054 VOLUME

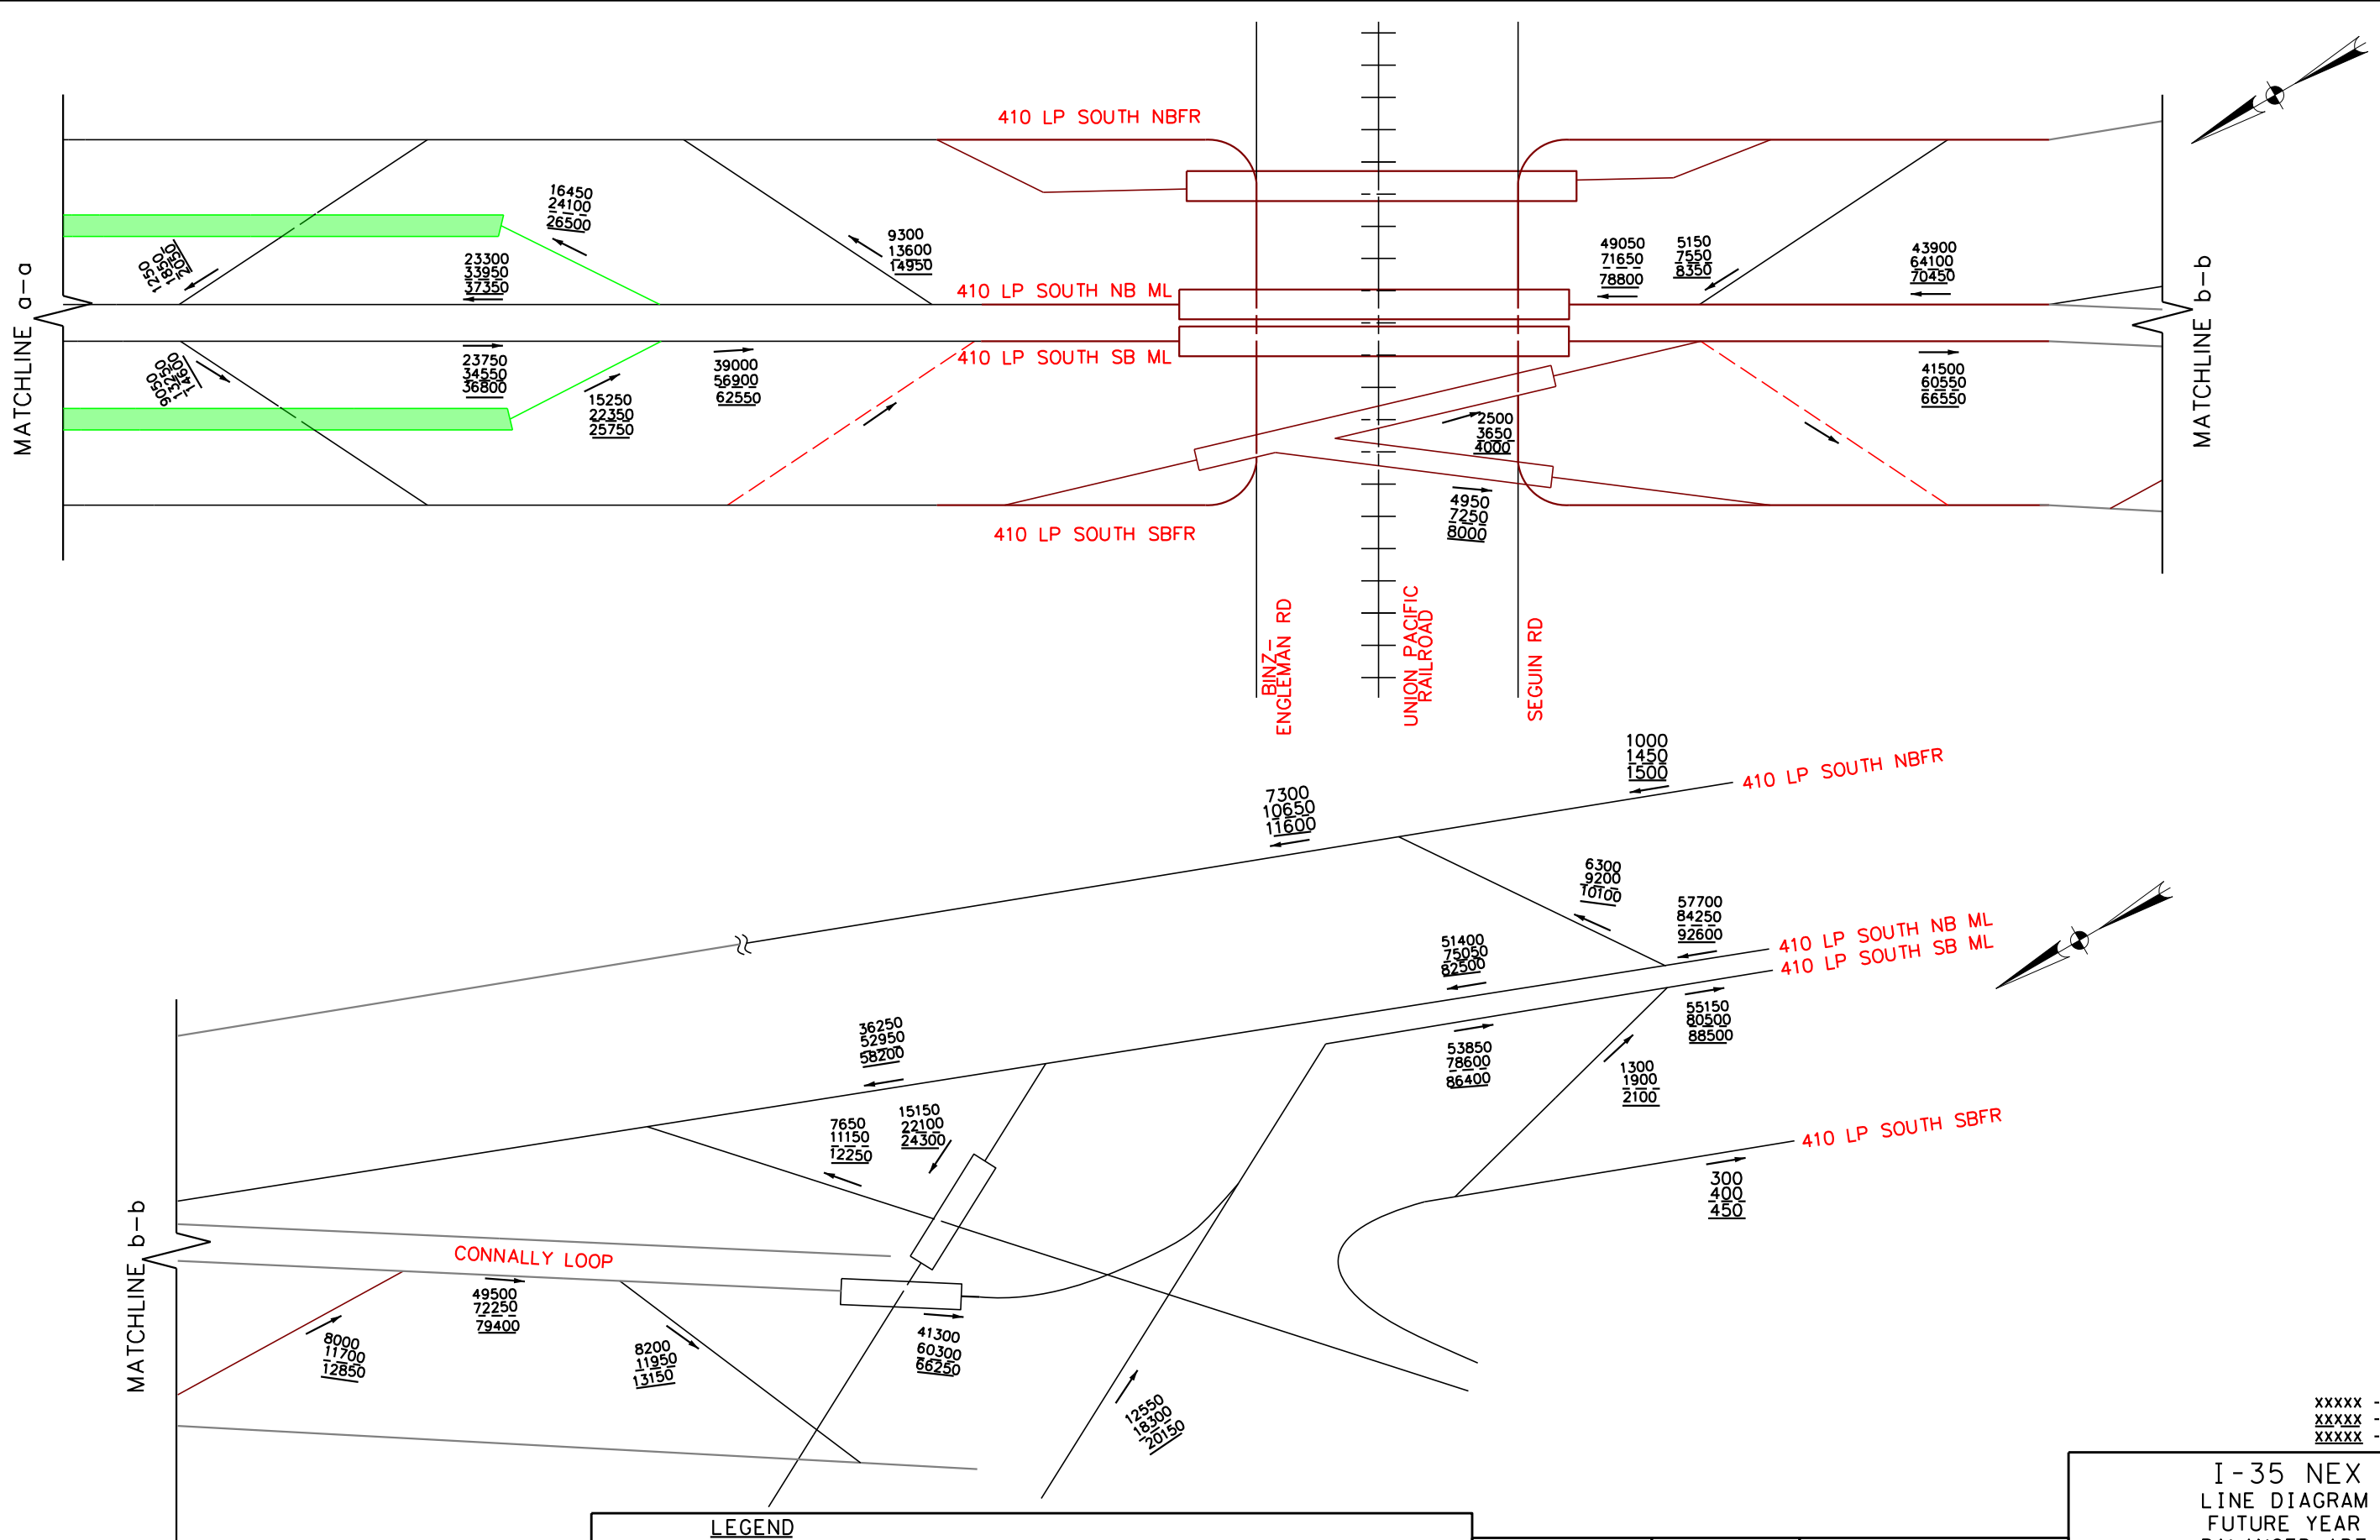

LEGEND

—

EXISTING MAINLANES, RAMPS, FRONTAGE ROADS

—

PROPOSED IMPROVEMENTS TO MAINLANES, RAMPS, FRONTAGE ROADS

EXISTING RAMPS TO BE REMOVED

PROPOSED MAINLANE & RAMP IMPROVEMENTS PER FUTURE/ON-GOING PROJECT-BY OTHERS


EXISTING RAMPS TO BE REMOVED PER FUTURE/ON-GOING PROJECT-BY OTHERS

PROPOSED ELEVATED LANES-BASE

PROPOSED ELEVATED LANES-DWC NORTH,DWC SOUTH,DWC EAST

I-35 NEX LINE DIAGRAM FUTURE YEAR BALANCED ADT	
DESIGNED: DP	VERT SCALE: N/A
DRAWN: DP	HORZ SCALE: N.T.S.
CHECKED: WY	DATE: 5/13/2019
APPROVED: MA	SHEET NO: 3

XXXXX - 2024 VOLUME
XXXXX - 2044 VOLUME
XXXXX - 2054 VOLUME

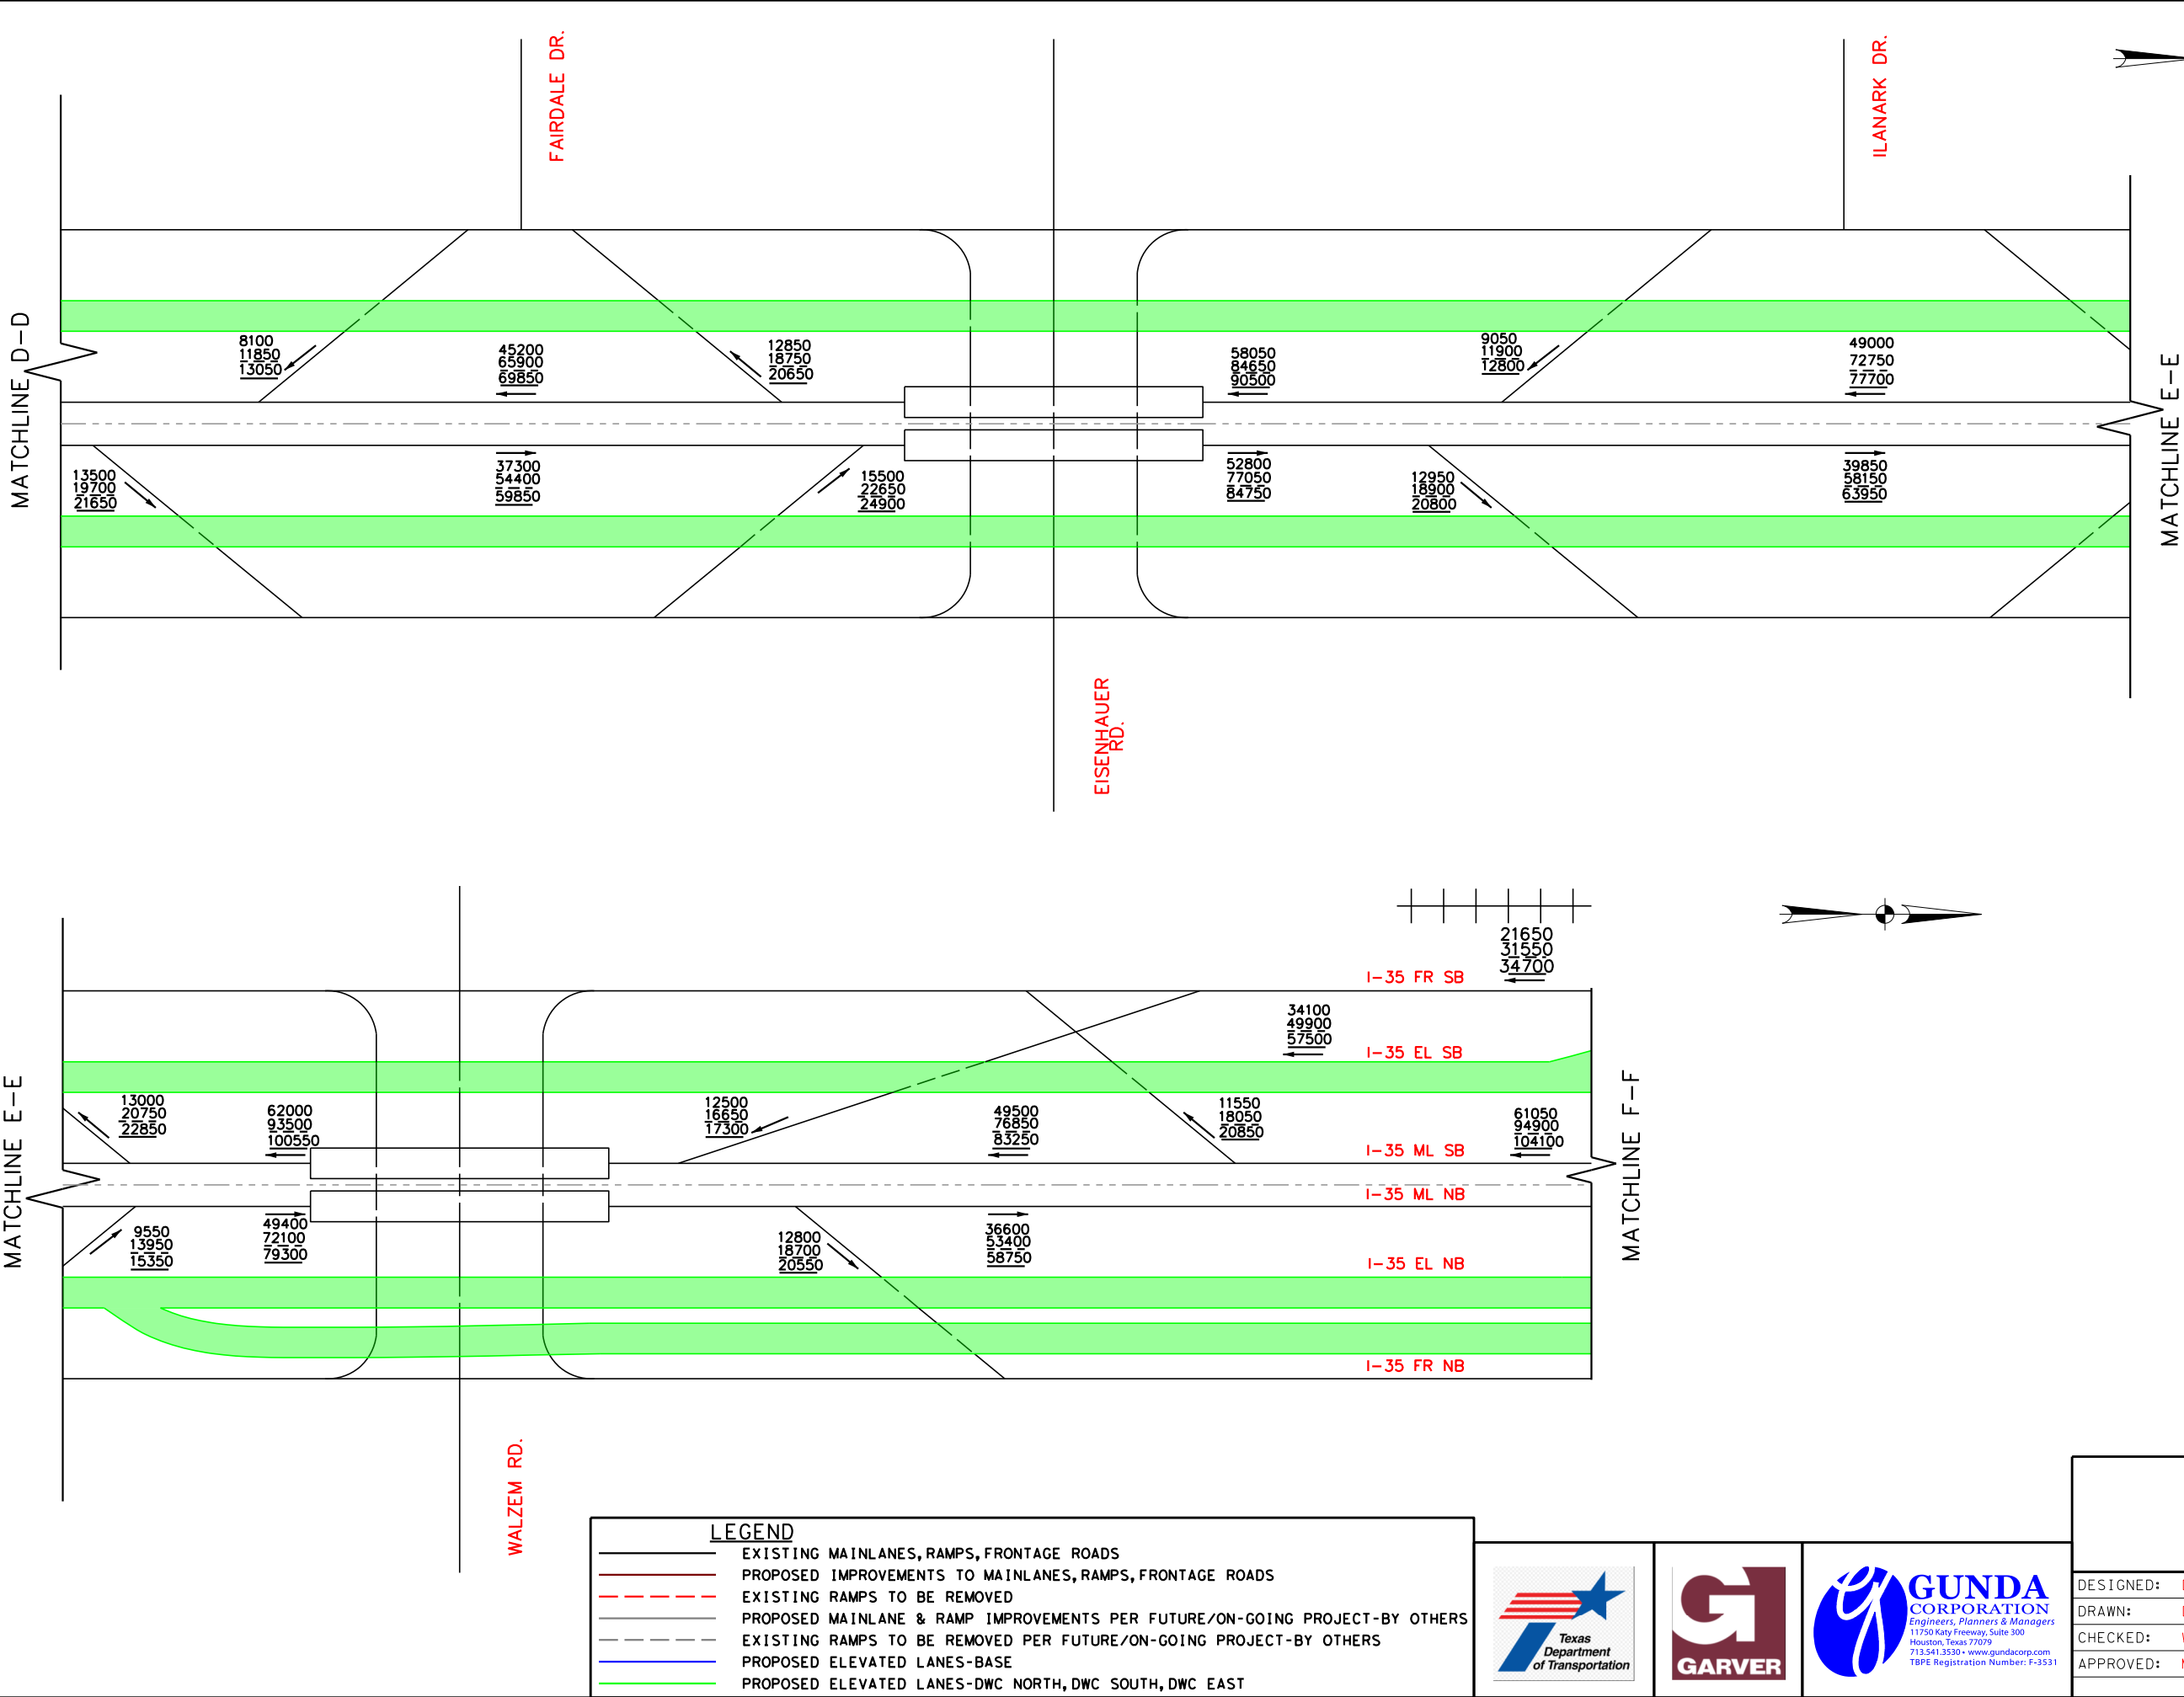


XXXXX - 2024 VOLUME
XXXXX - 2044 VOLUME
XXXXX - 2054 VOLUME

I-35 NEX
LINE DIAGRAM
FUTURE YEAR
BALANCED ADT

DESIGNED: DP	VERT SCALE: N/A
DRAWN: DP	HORZ SCALE: N.T.S.
CHECKED: WY	DATE: 5/13/2019
APPROVED: MA	SHEET NO: 4



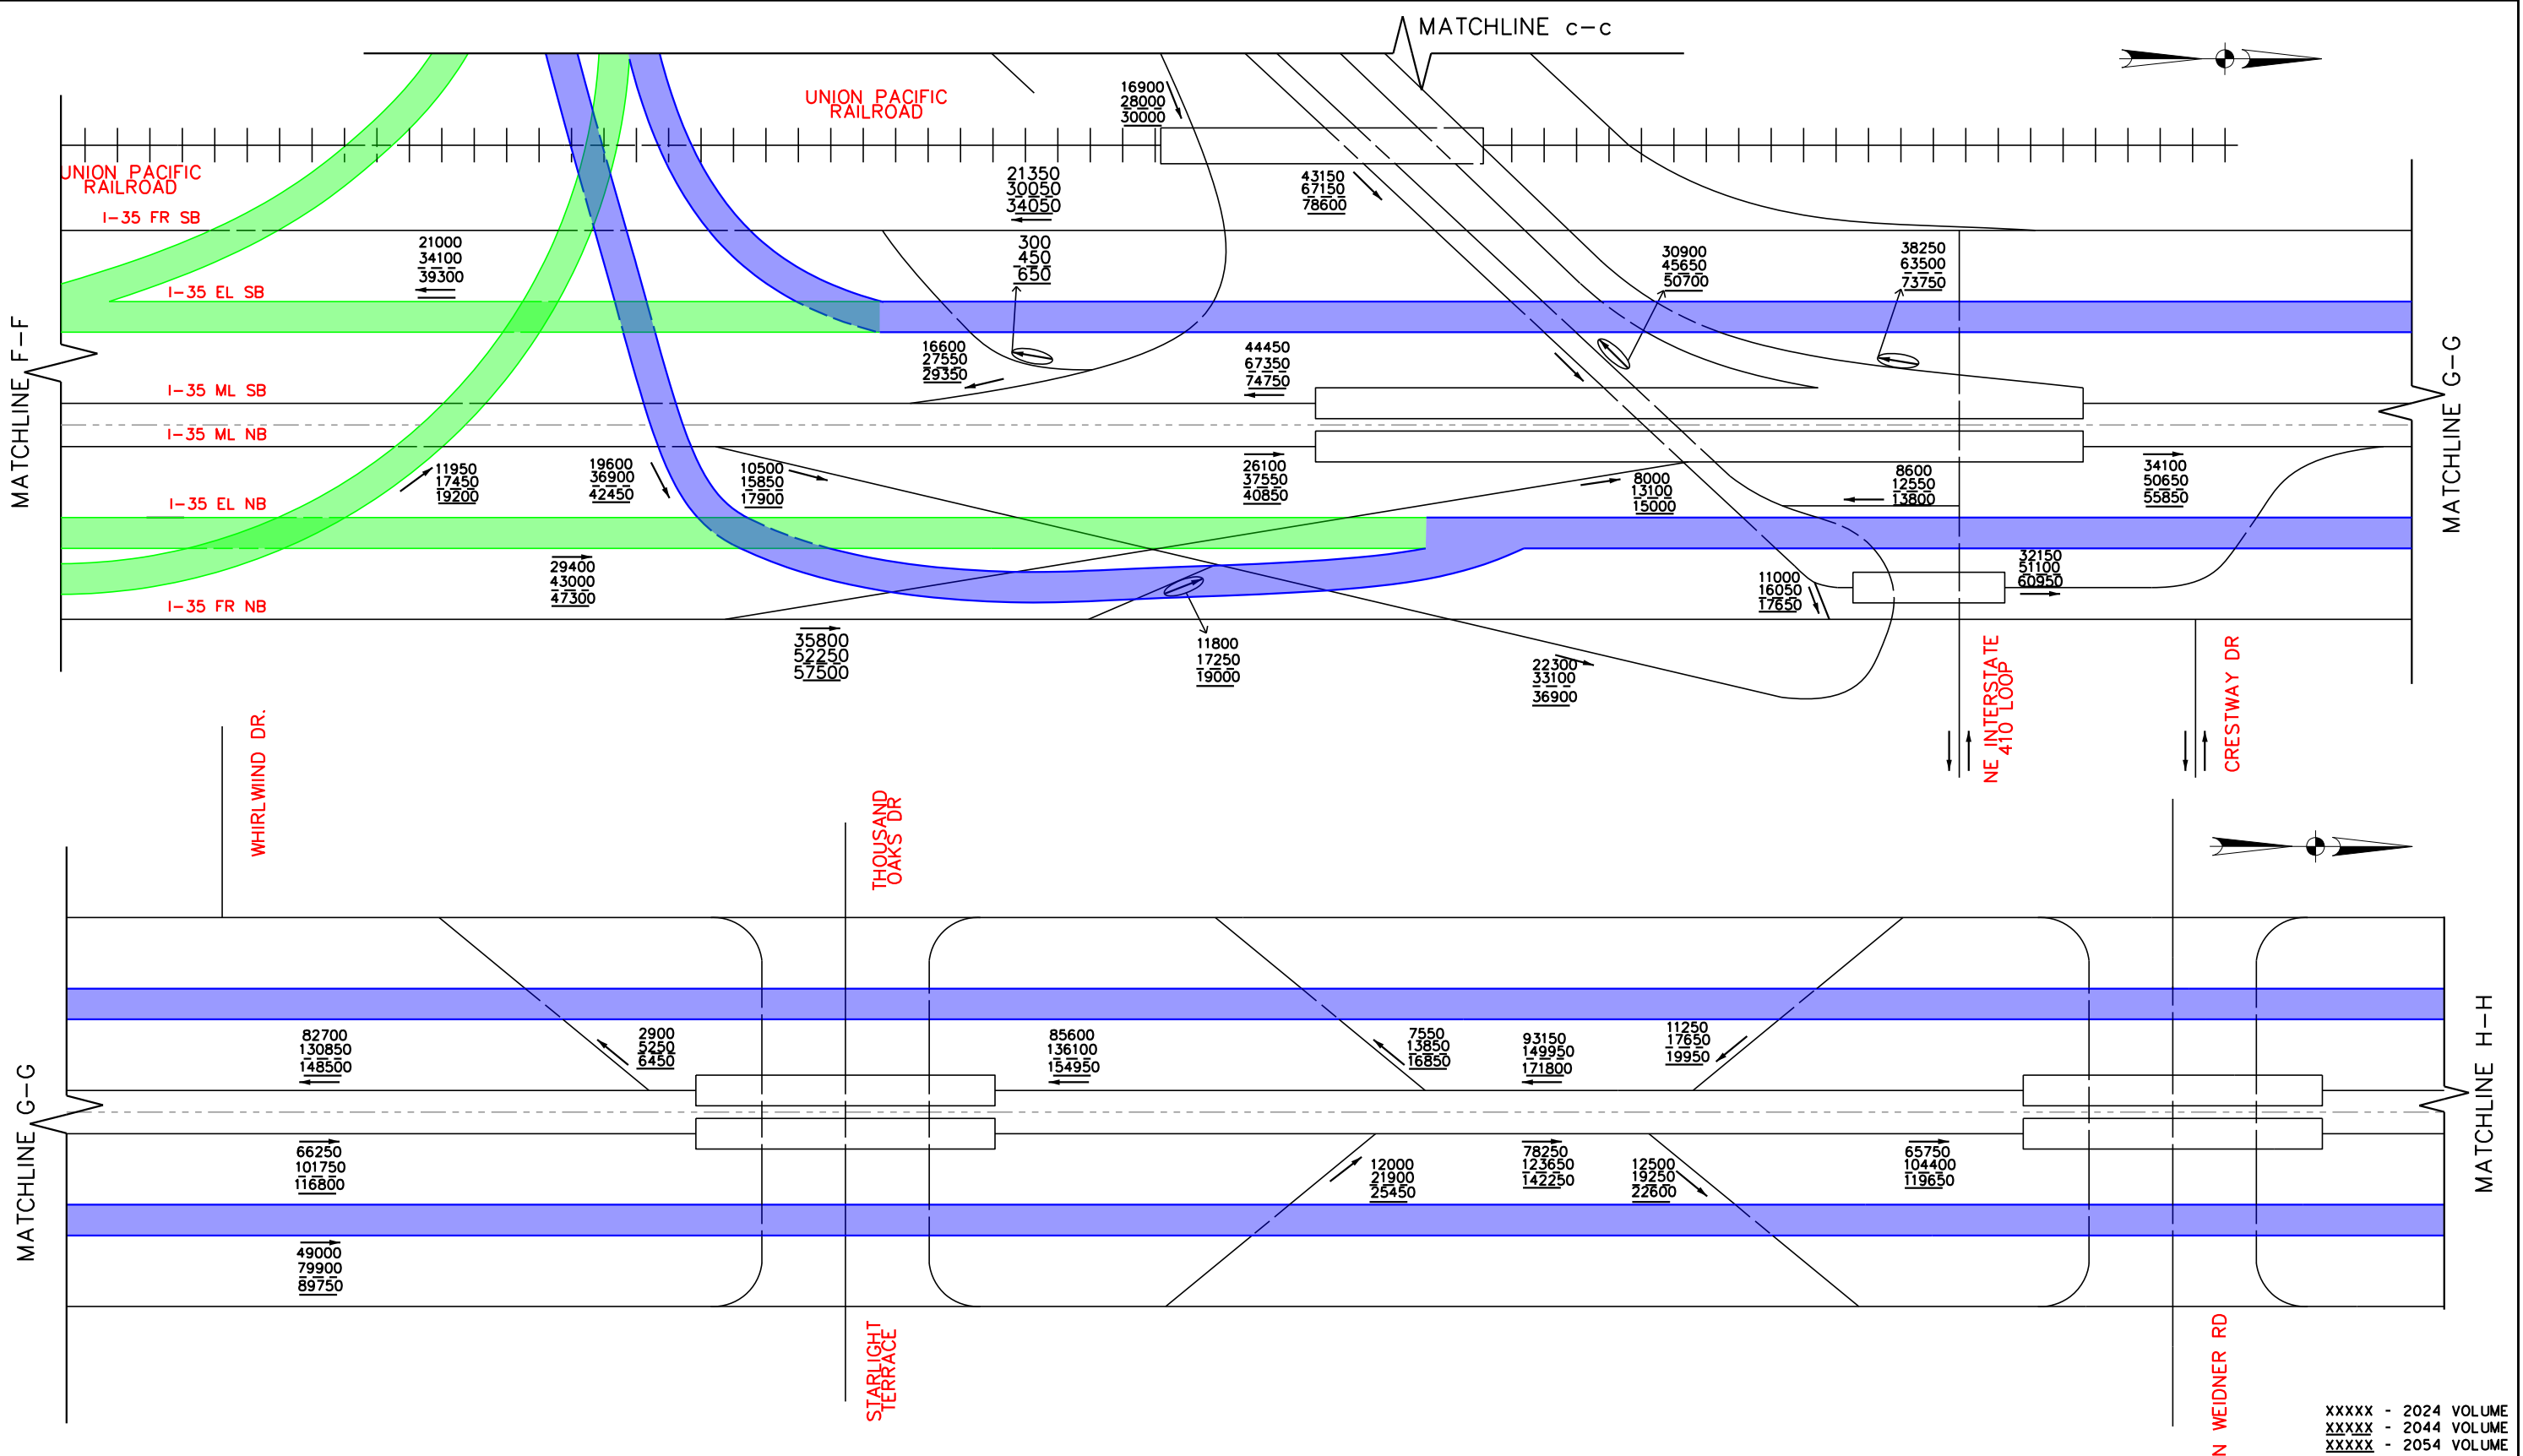


XXXXX - 2024 VOLUME
XXXXX - 2044 VOLUME
XXXXX - 2054 VOLUME

I-35 NEX
LINE DIAGRAM
FUTURE YEAR
BALANCED ADT

DESIGNED: DP	VERT SCALE: N/A
DRAWN: DP	HORZ SCALE: N.T.S.
CHECKED: WY	DATE: 5/13/2019
APPROVED: MA	SHEET NO: 5



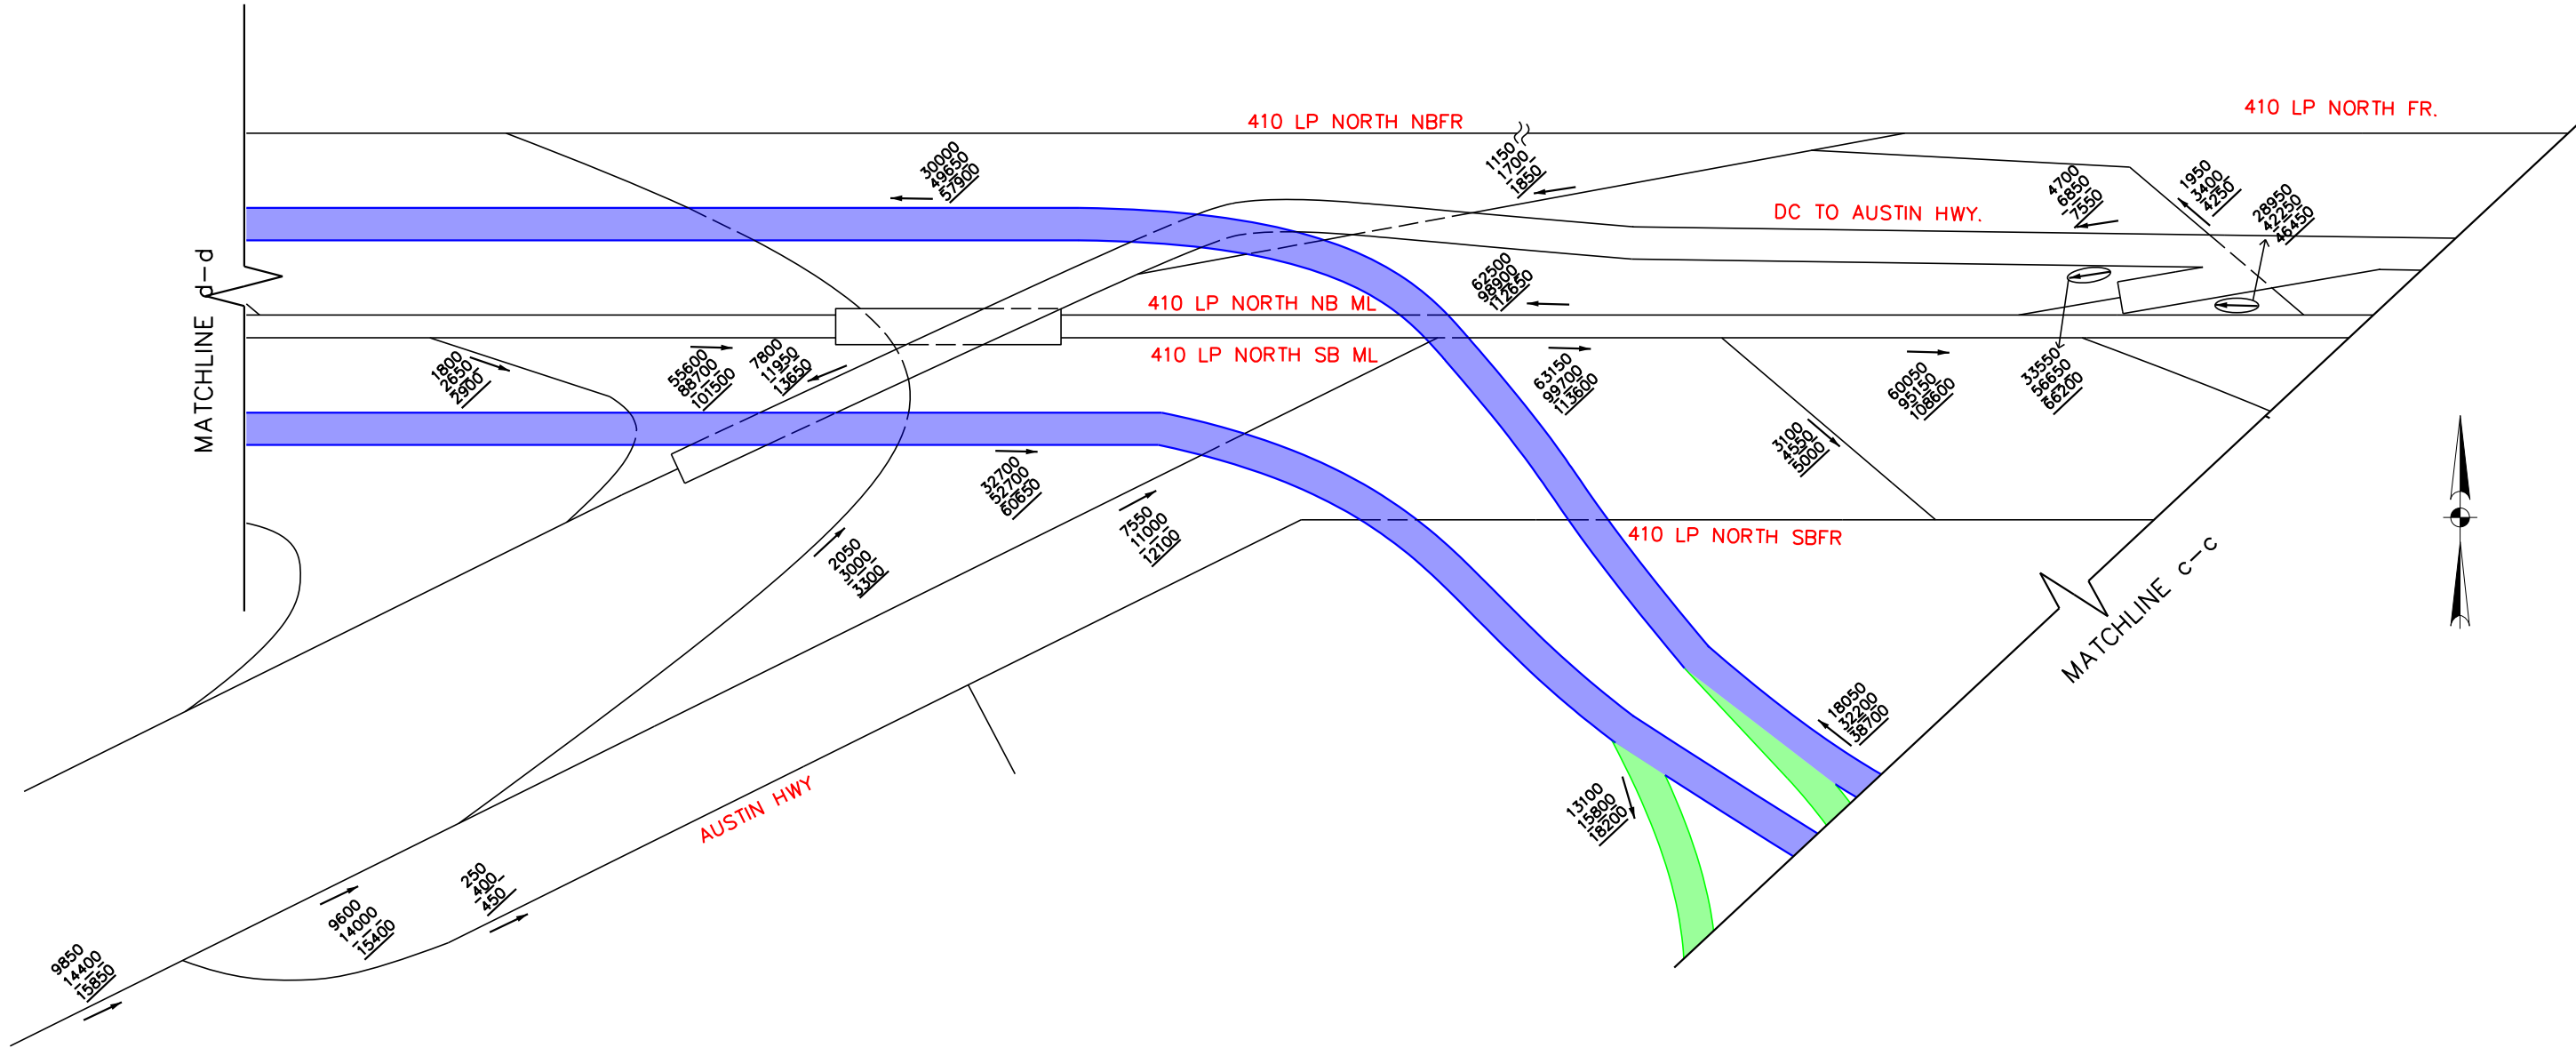



XXXXX - 2024 VOLUME
XXXXX - 2044 VOLUME
XXXXX - 2054 VOLUME


I-35 NEX
LINE DIAGRAM
FUTURE YEAR
BALANCED ADT

DESIGNED: DP	VERT SCALE: N/A
DRAWN: DP	HORZ SCALE: N.T.S.
CHECKED: WY	DATE: 5/13/2019
APPROVED: MA	SHEET NO: 6



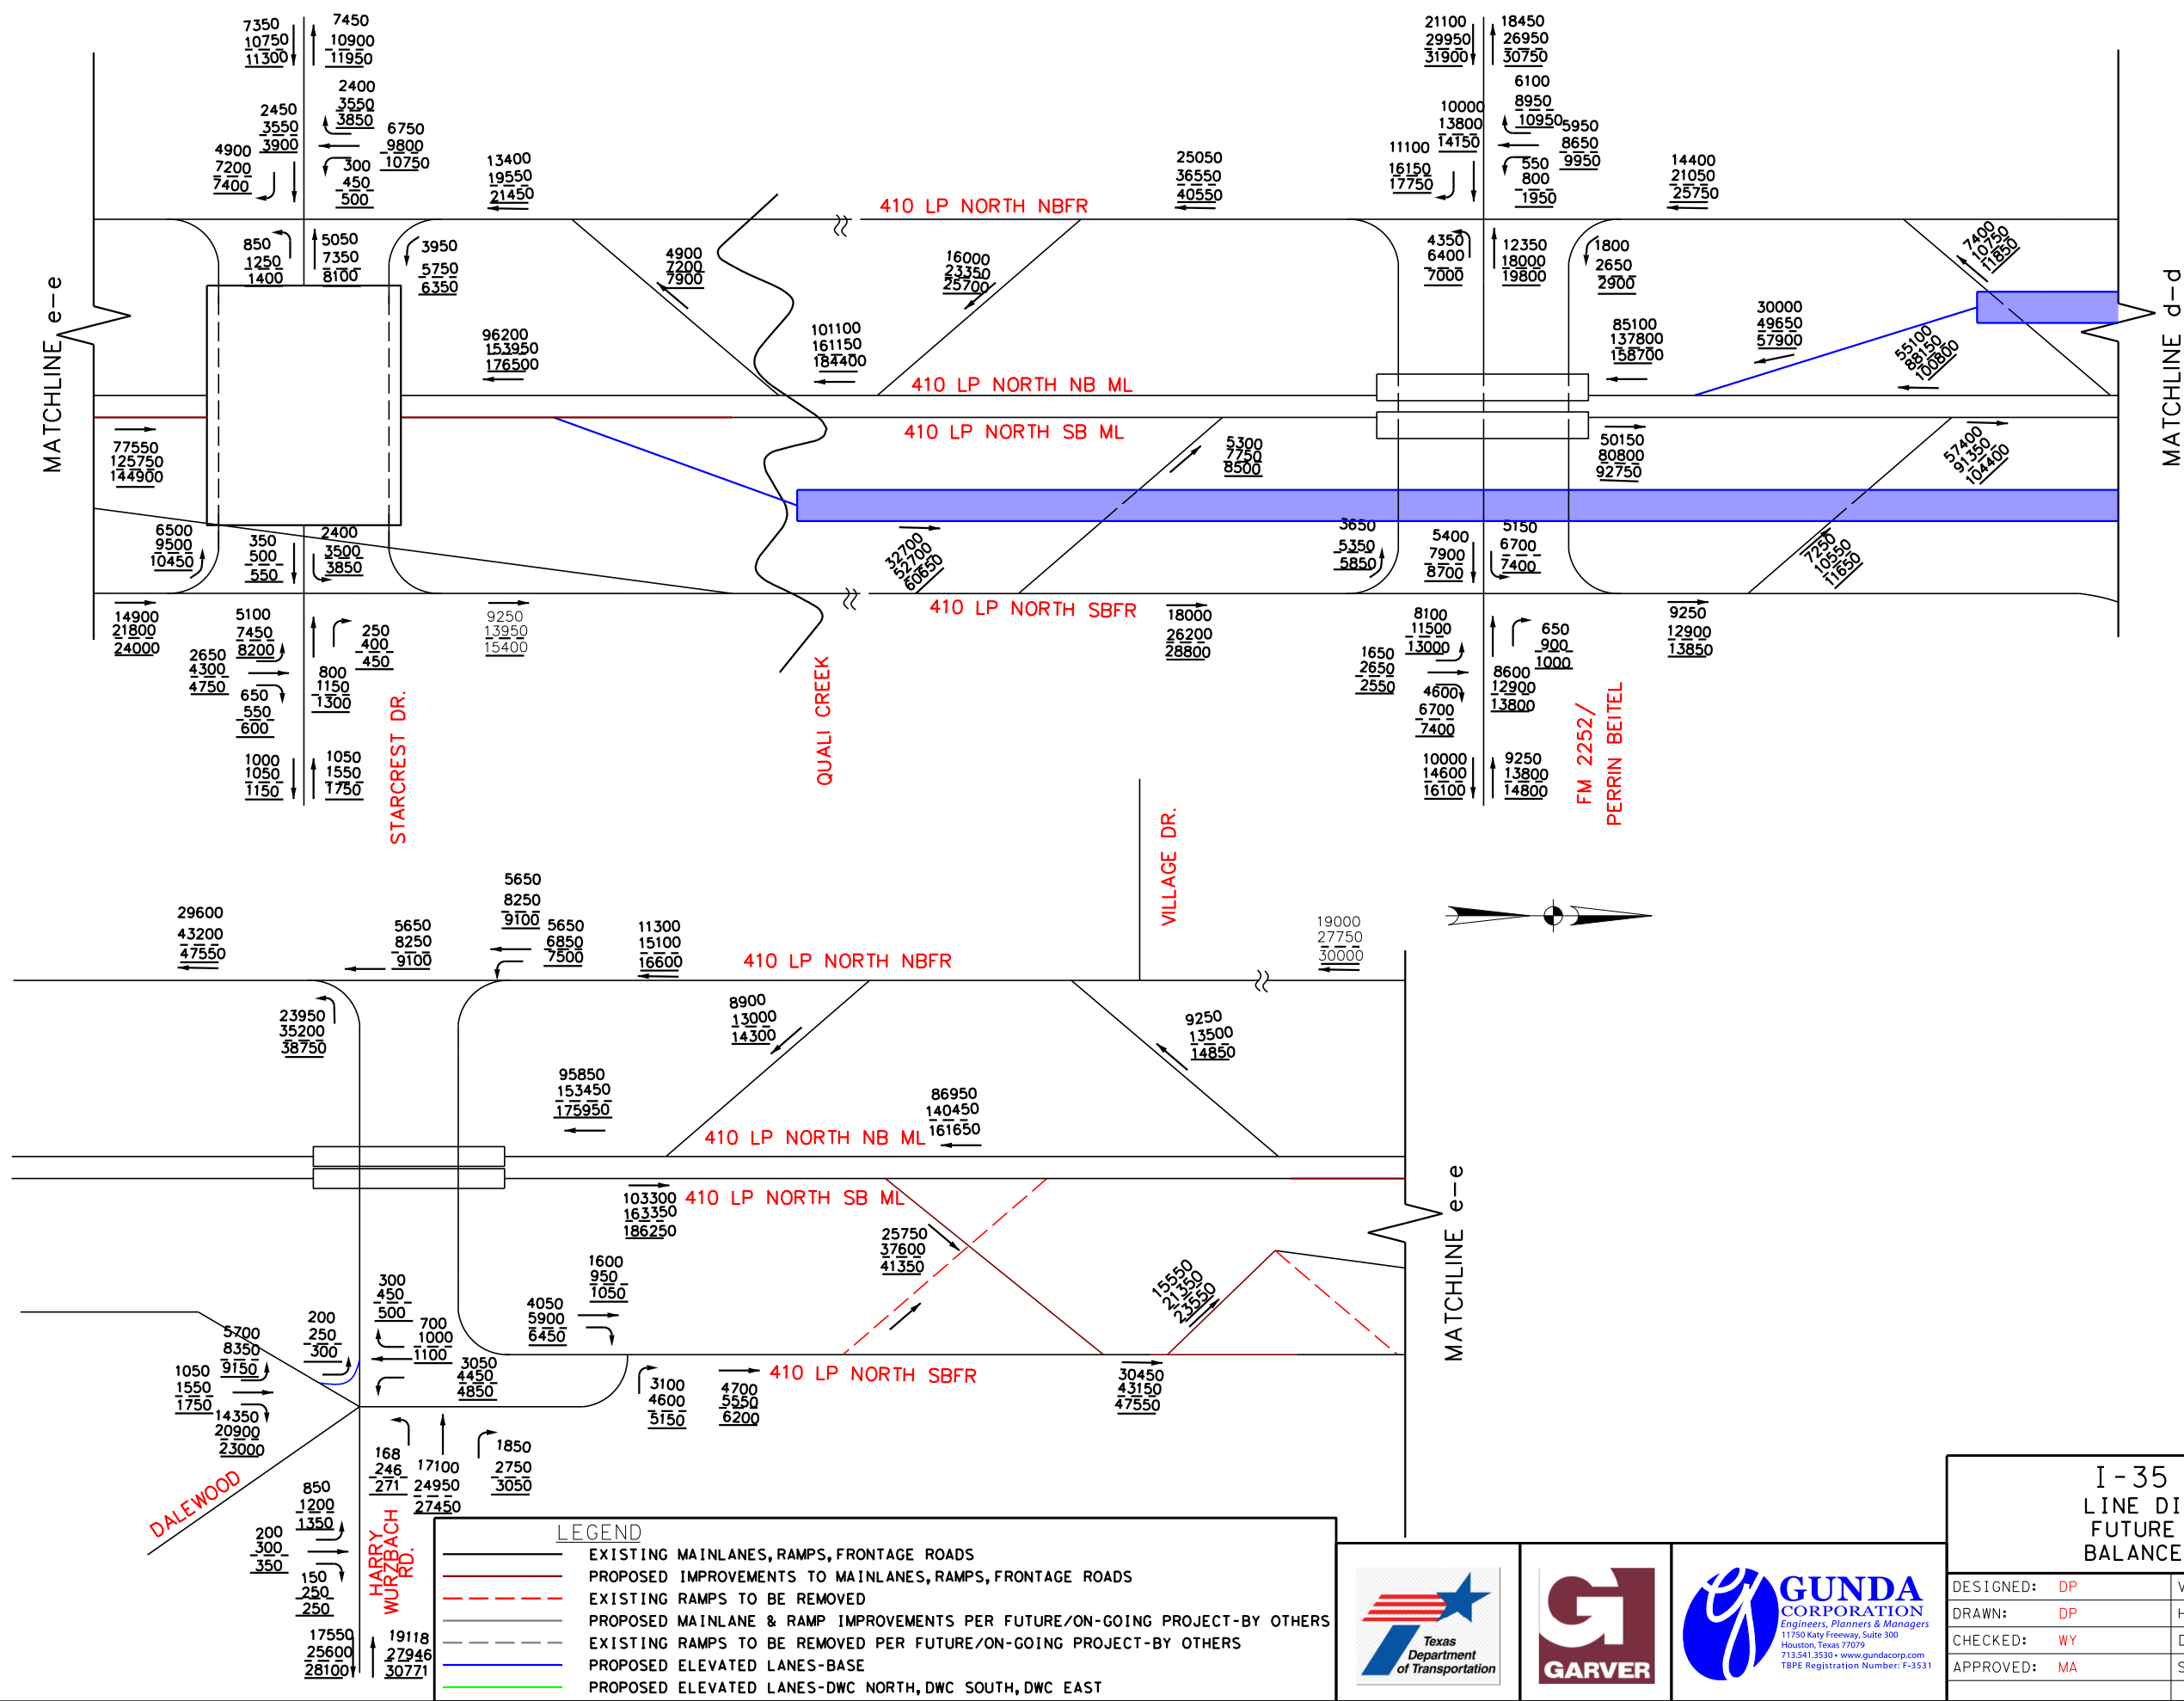

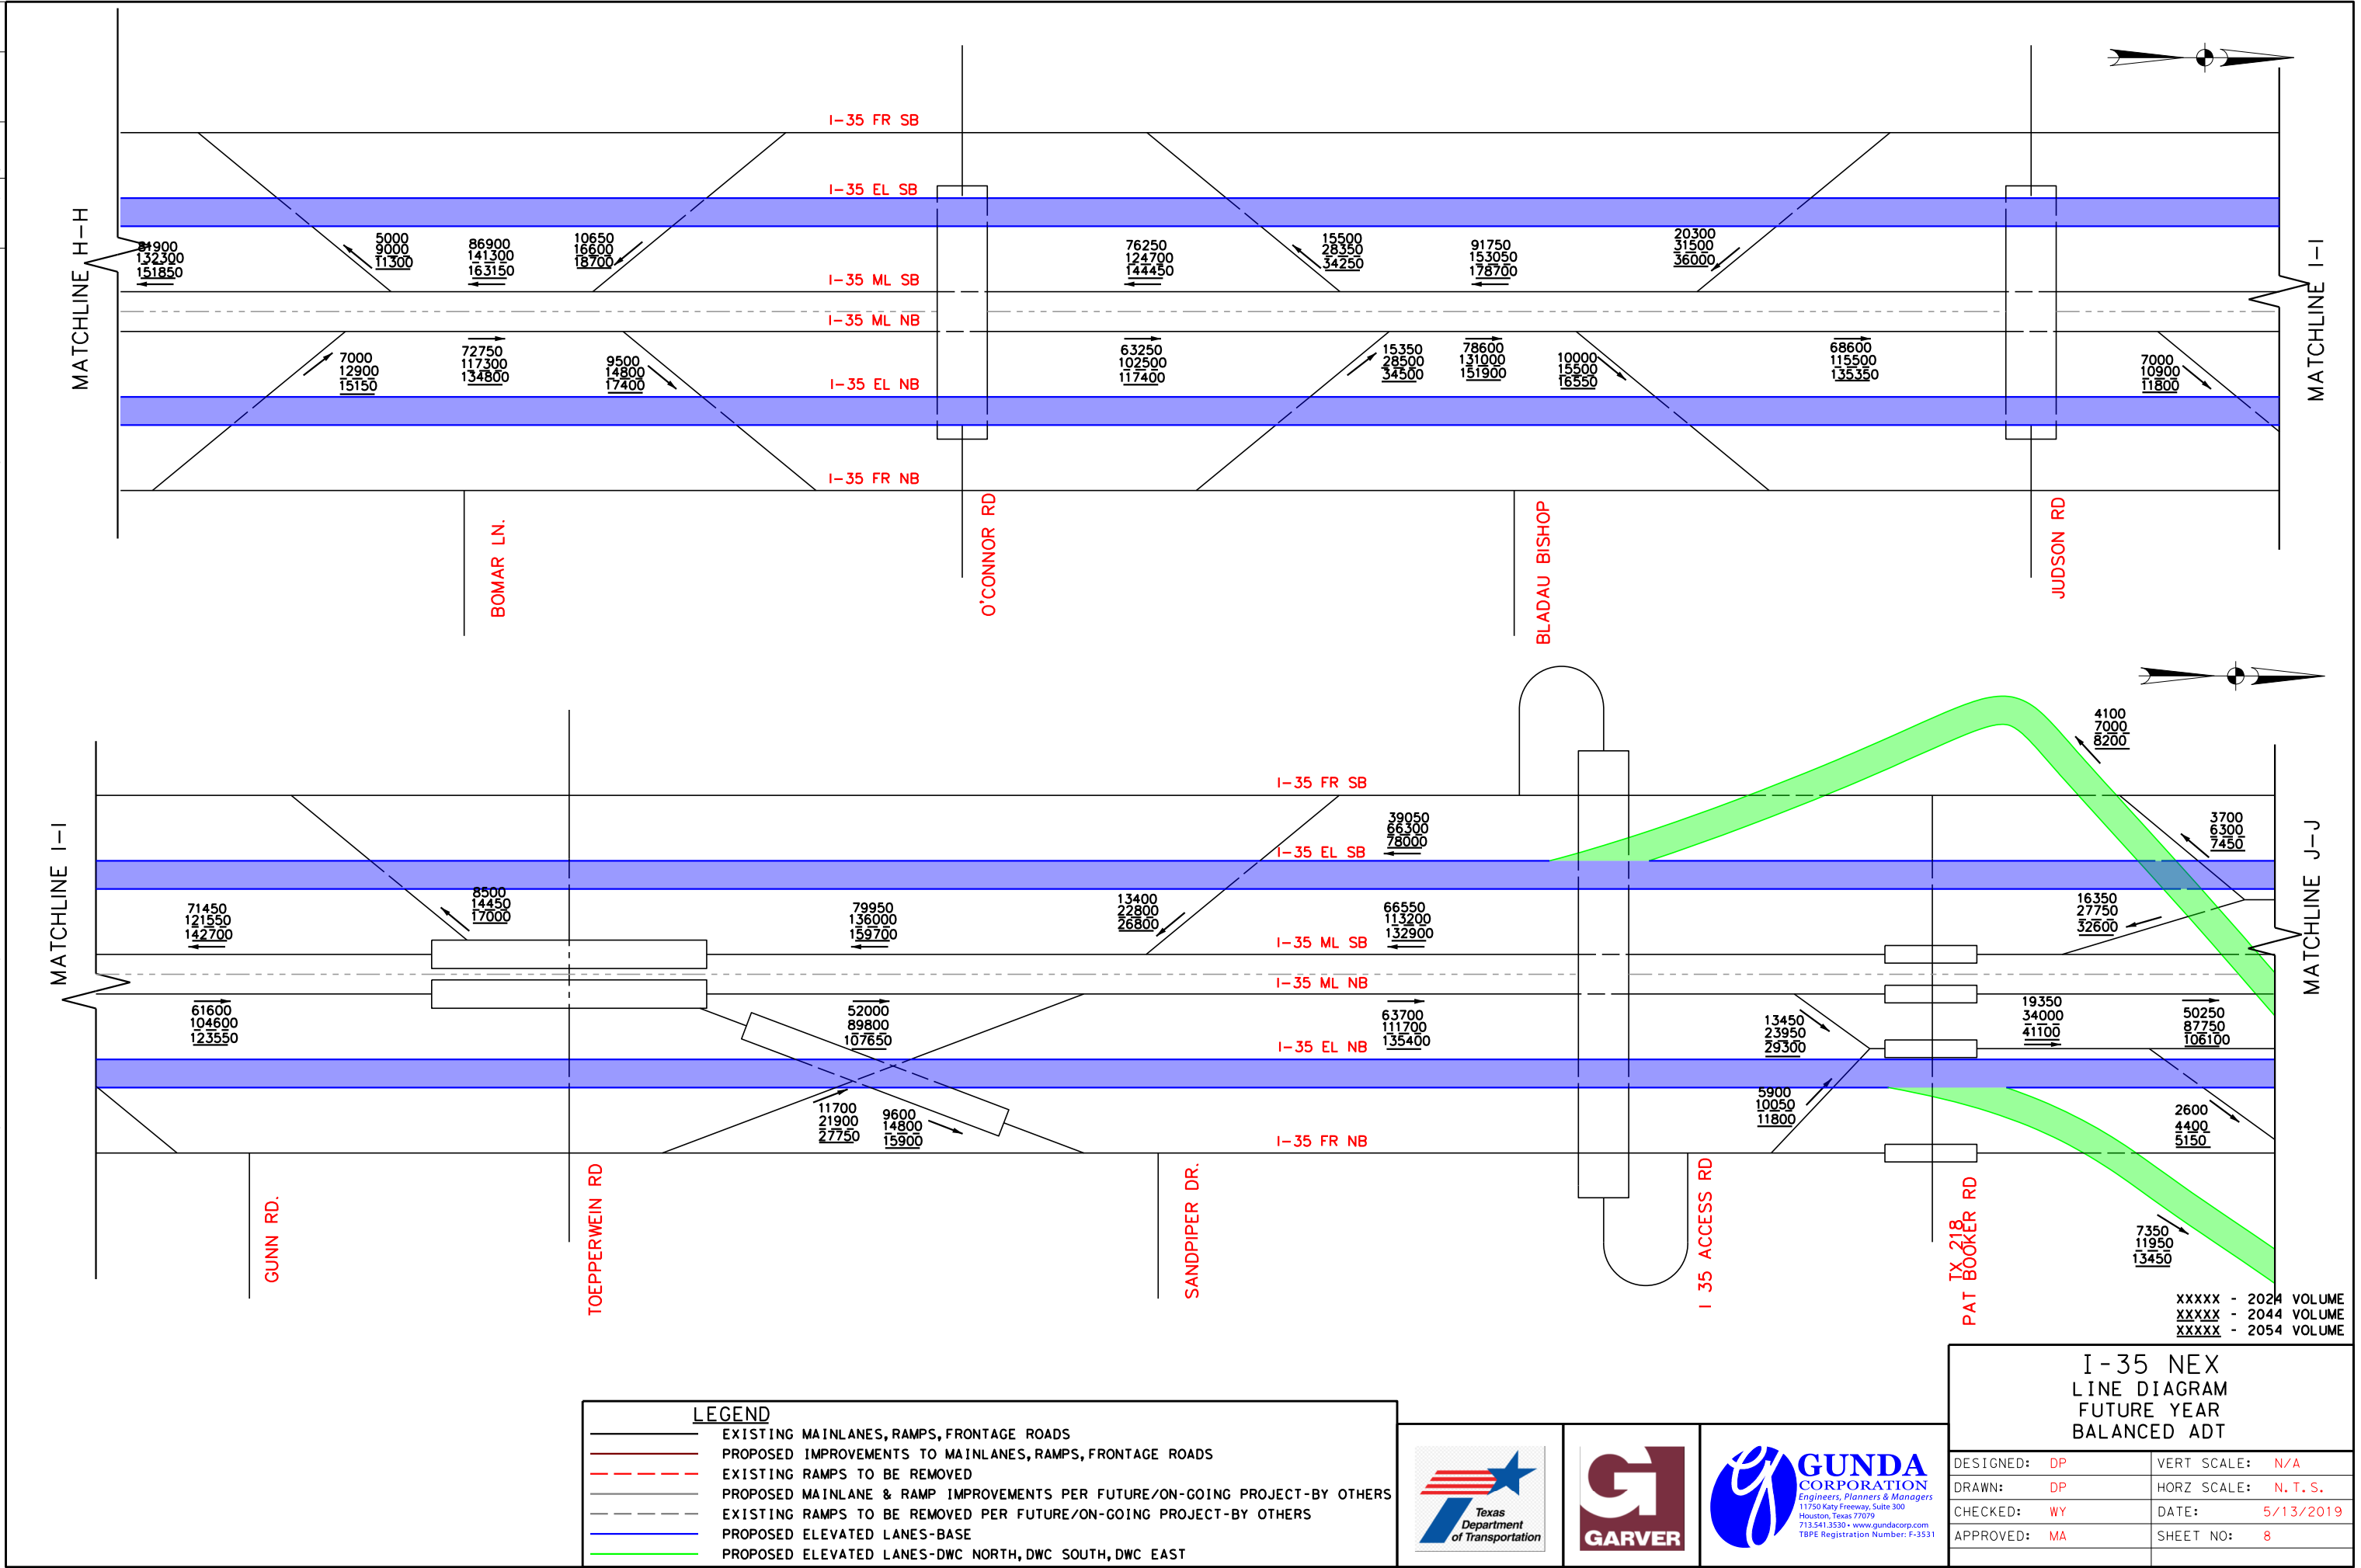


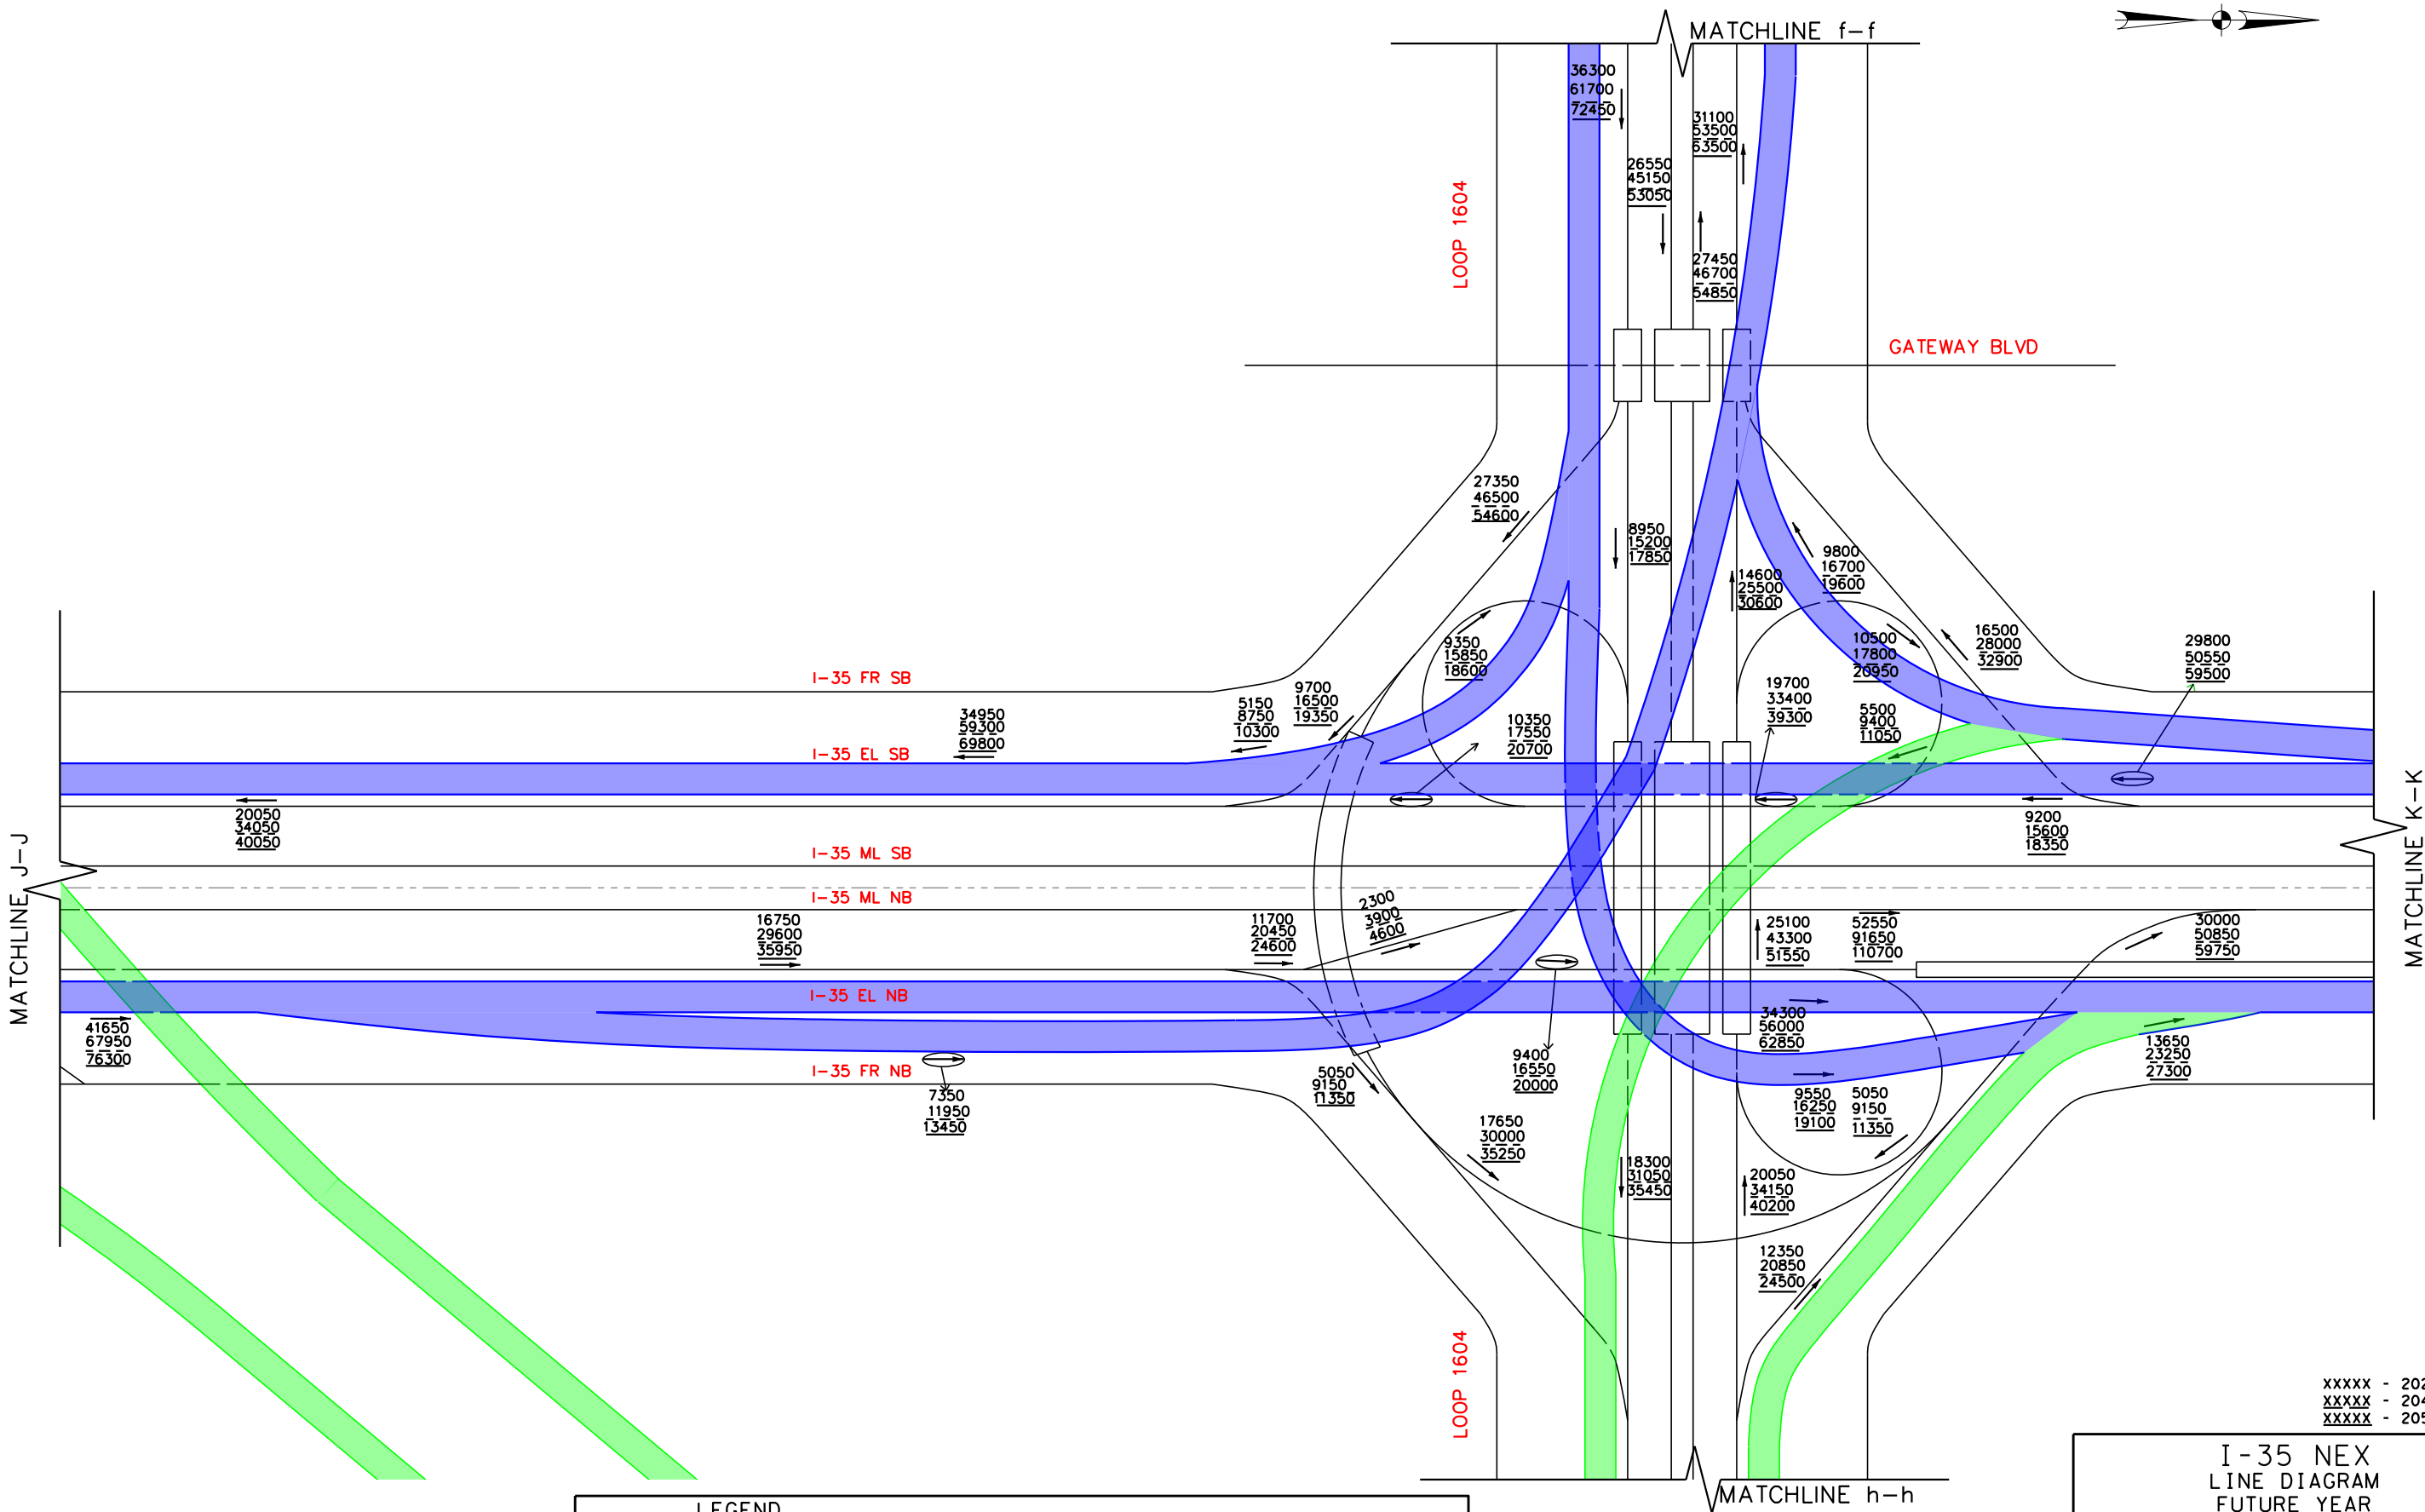

GUNDA CORPORATION
Engineers, Planners & Managers
11750 Katy Freeway, Suite 300
Houston, Texas 77079
713.541.3530 • www.gundacorp.com
TBE Registration Number: F-3531

I-35 NEX LINE DIAGRAM FUTURE YEAR BALANCED ADT	
DESIGNED: DP	VERT SCALE: N/A
DRAWN: DP	HORZ SCALE: N.T.S.
CHECKED: WY	DATE: 5/13/2019
APPROVED: MA	SHEET NO: 9


XXXXX - 2024 VOLUME
XXXXX - 2044 VOLUME
XXXXX - 2054 VOLUME

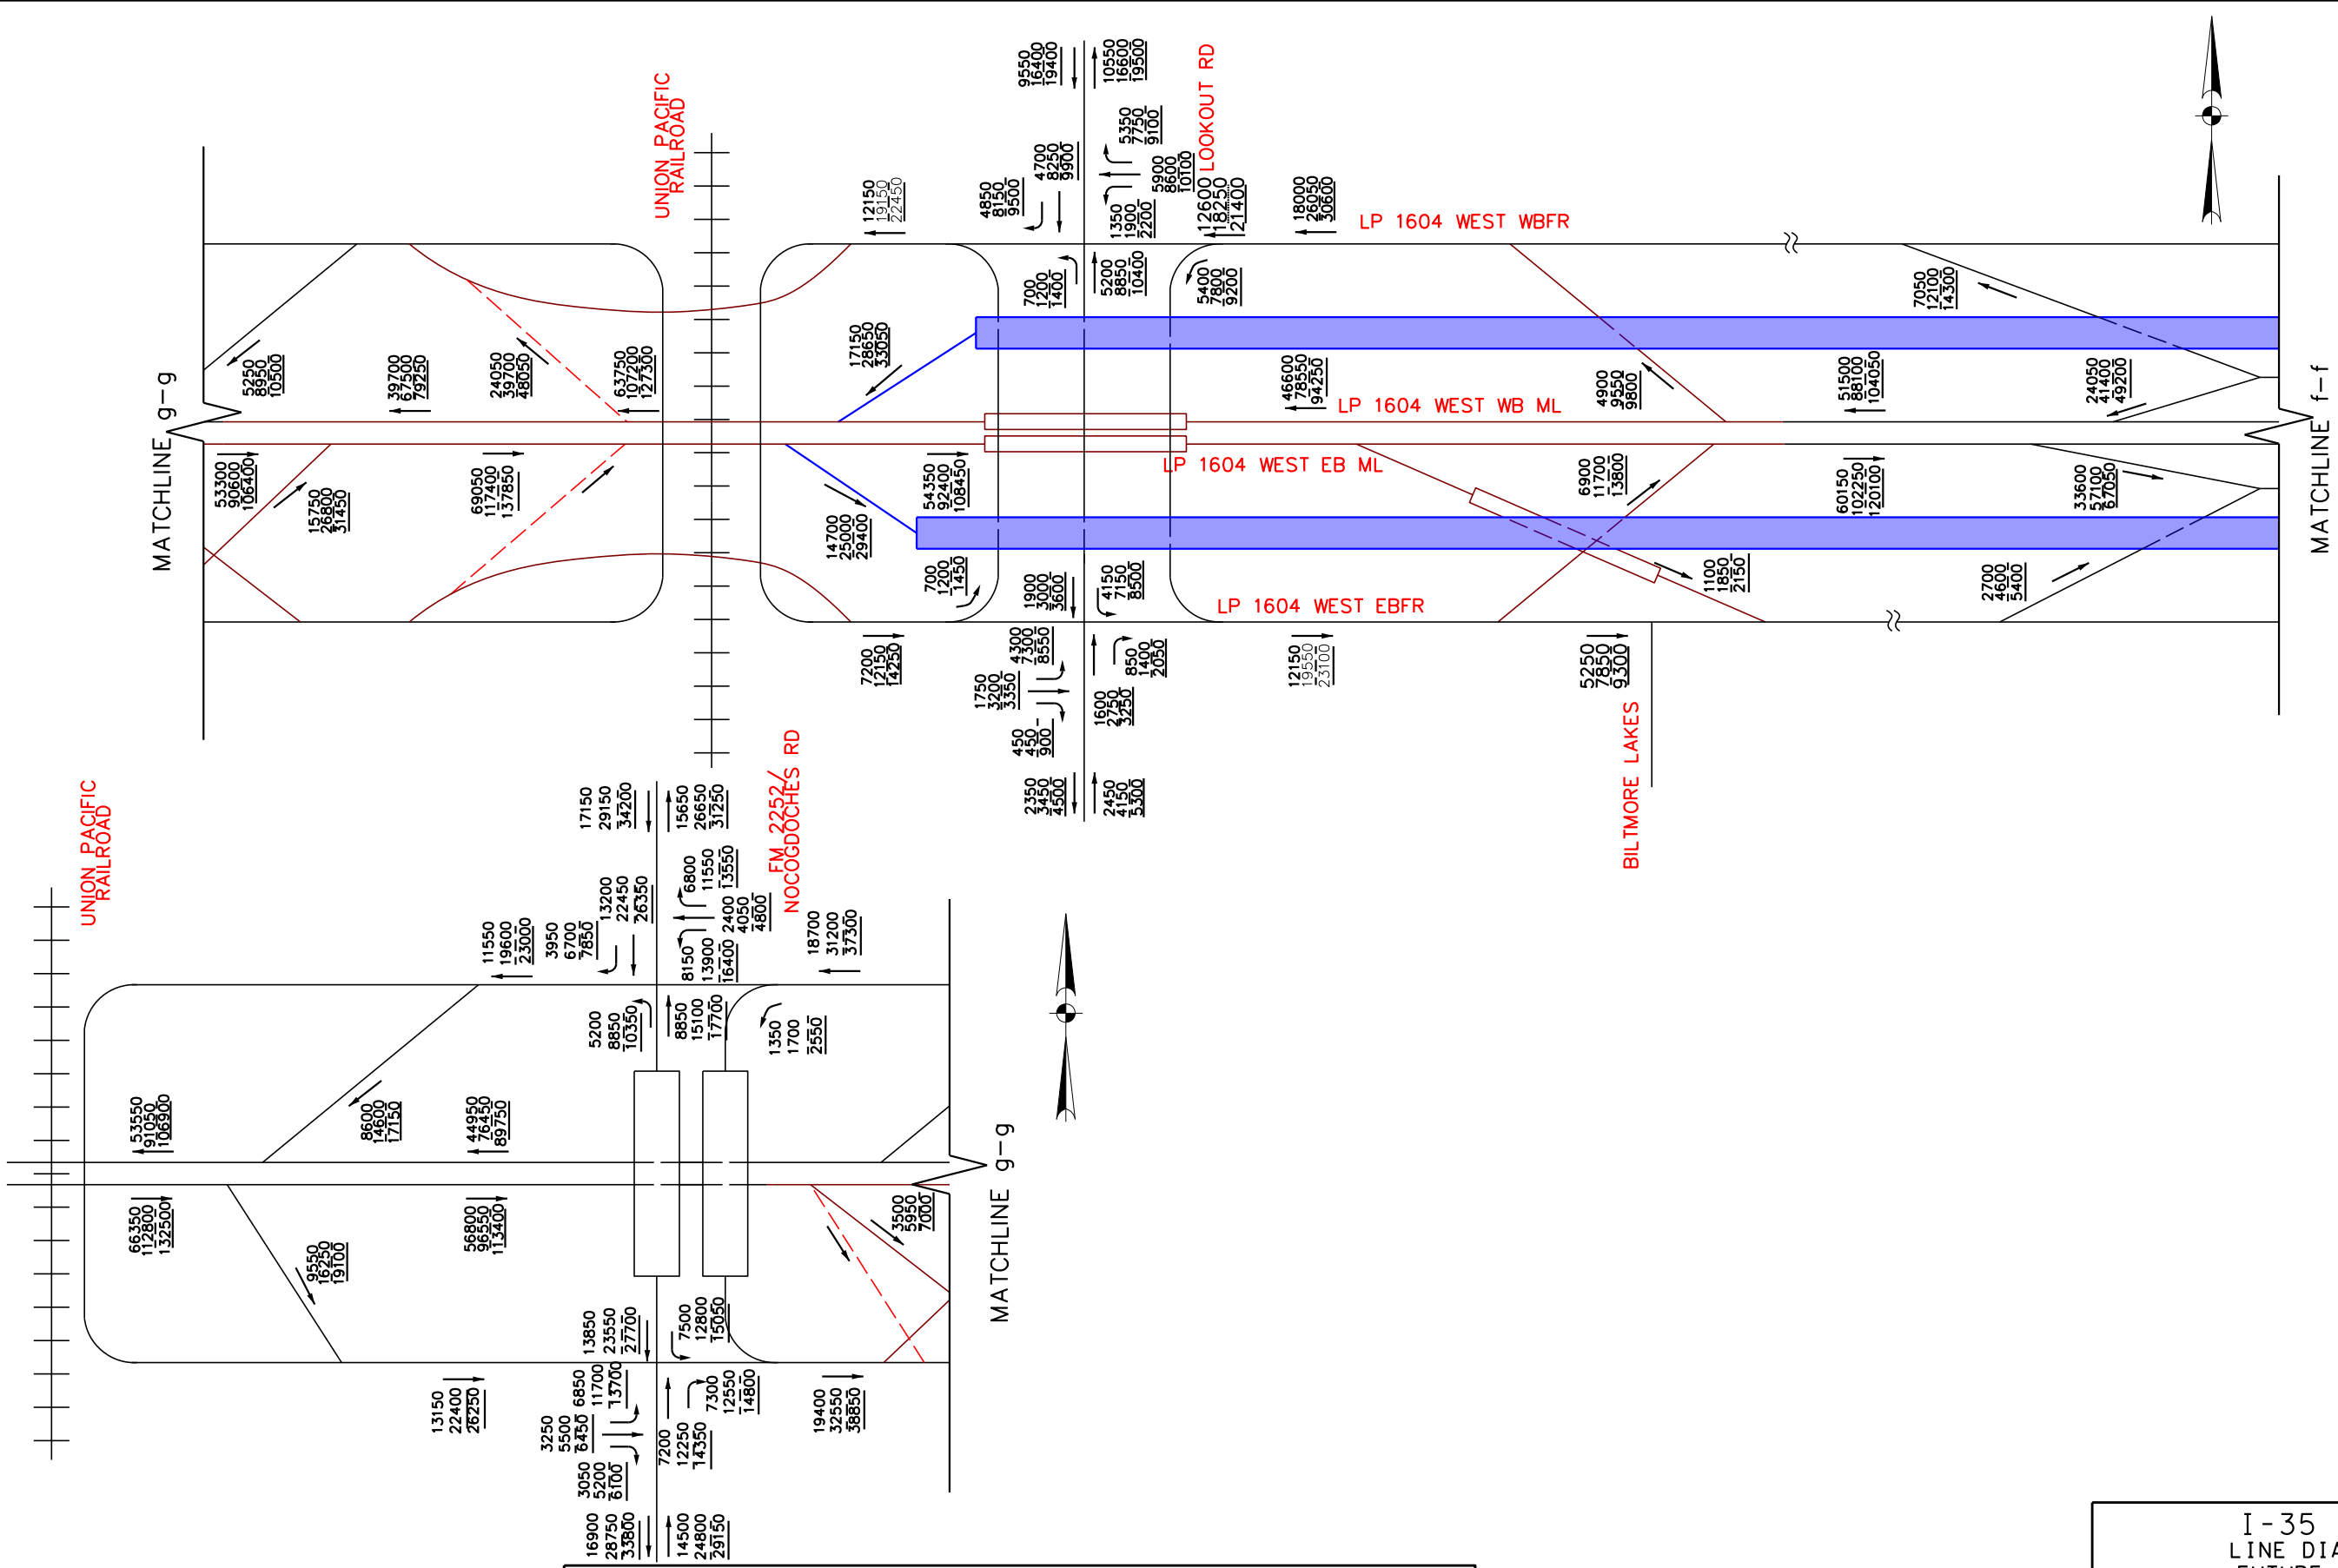

I-35 NEX
LINE DIAGRAM
FUTURE YEAR
BALANCED ADT

DESIGNED: DP	VERT SCALE: N/A
DRAWN: DP	HORZ SCALE: N.T.S.
CHECKED: WY	DATE: 5/13/2019
APPROVED: MA	SHEET NO: 10

GUNDA
CORPORATION
Engineers, Planners & Managers
11750 Katy Freeway, Suite 300
Houston, Texas 77079
713.541.3530 • www.gundacorp.com
TBPE Registration Number: F-3531

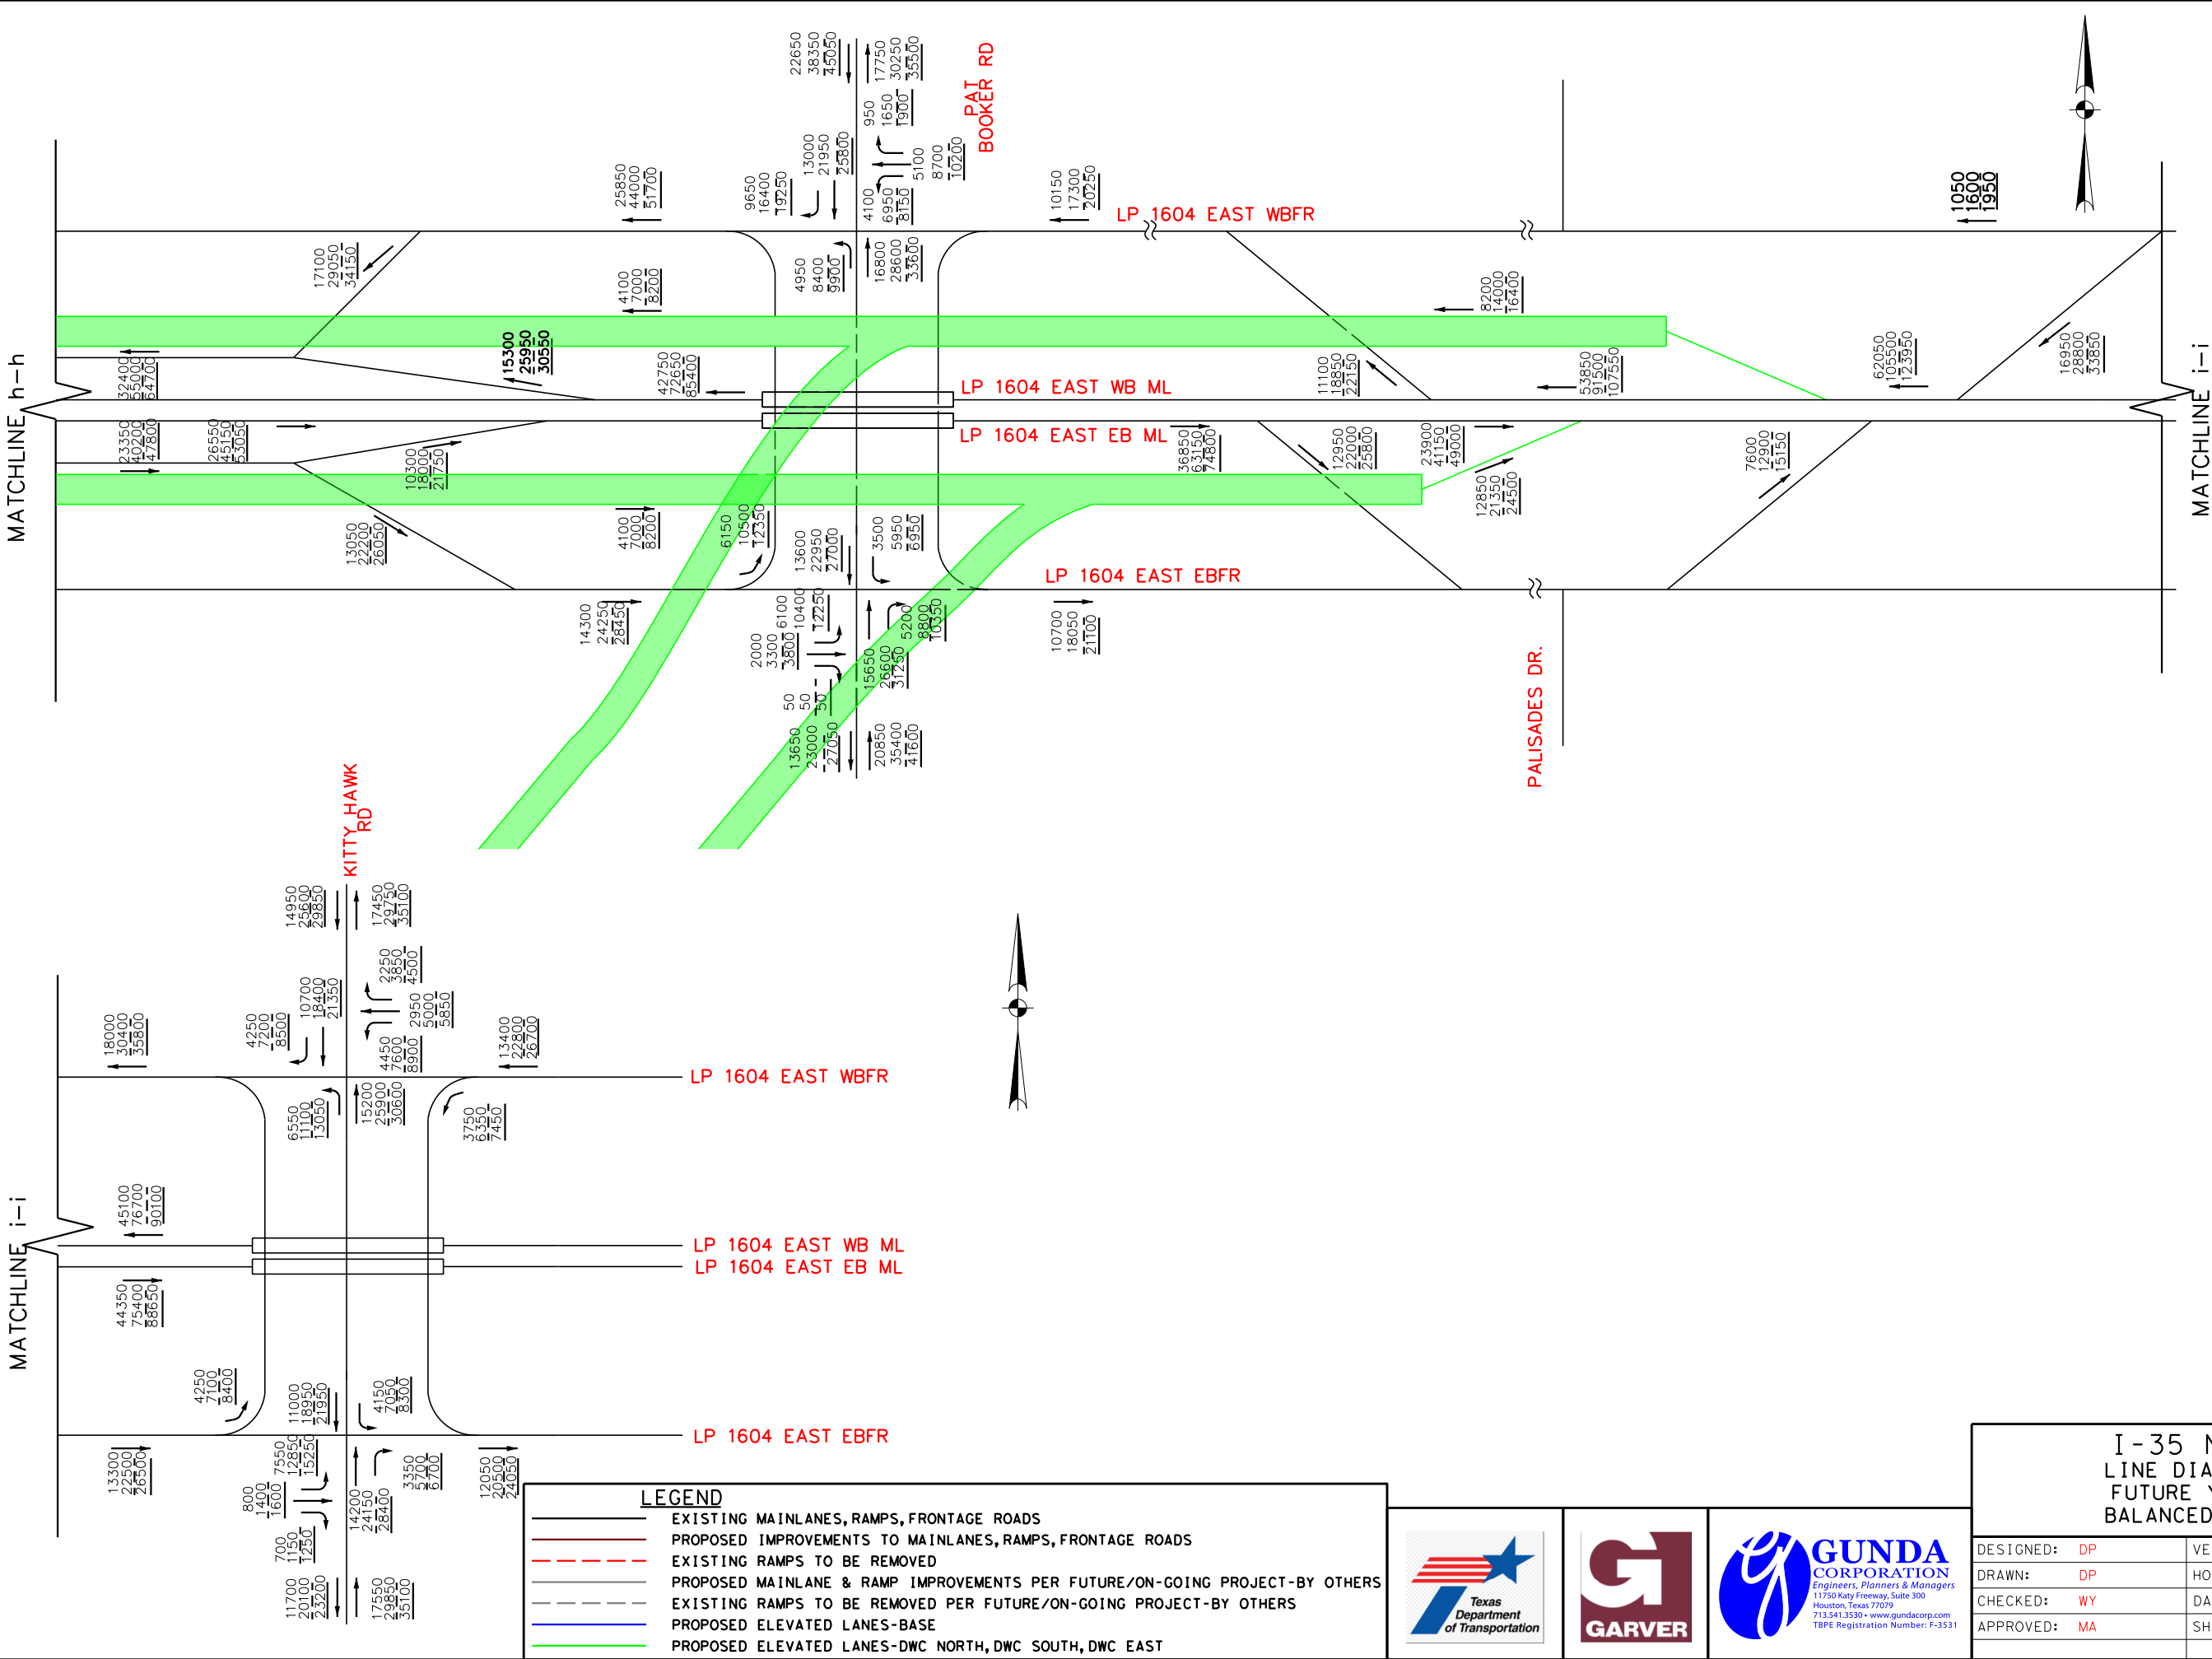


XXXXX - 2024 VOLUME
XXXXX - 2044 VOLUME
XXXXX - 2054 VOLUME



I-35 NEX
LINE DIAGRAM
FUTURE YEAR
BALANCED ADT

DESIGNED: DP	VERT SCALE: N/A
DRAWN: DP	HORZ SCALE: N.T.S.
CHECKED: WY	DATE: 5/13/2019
APPROVED: MA	SHEET NO: 11



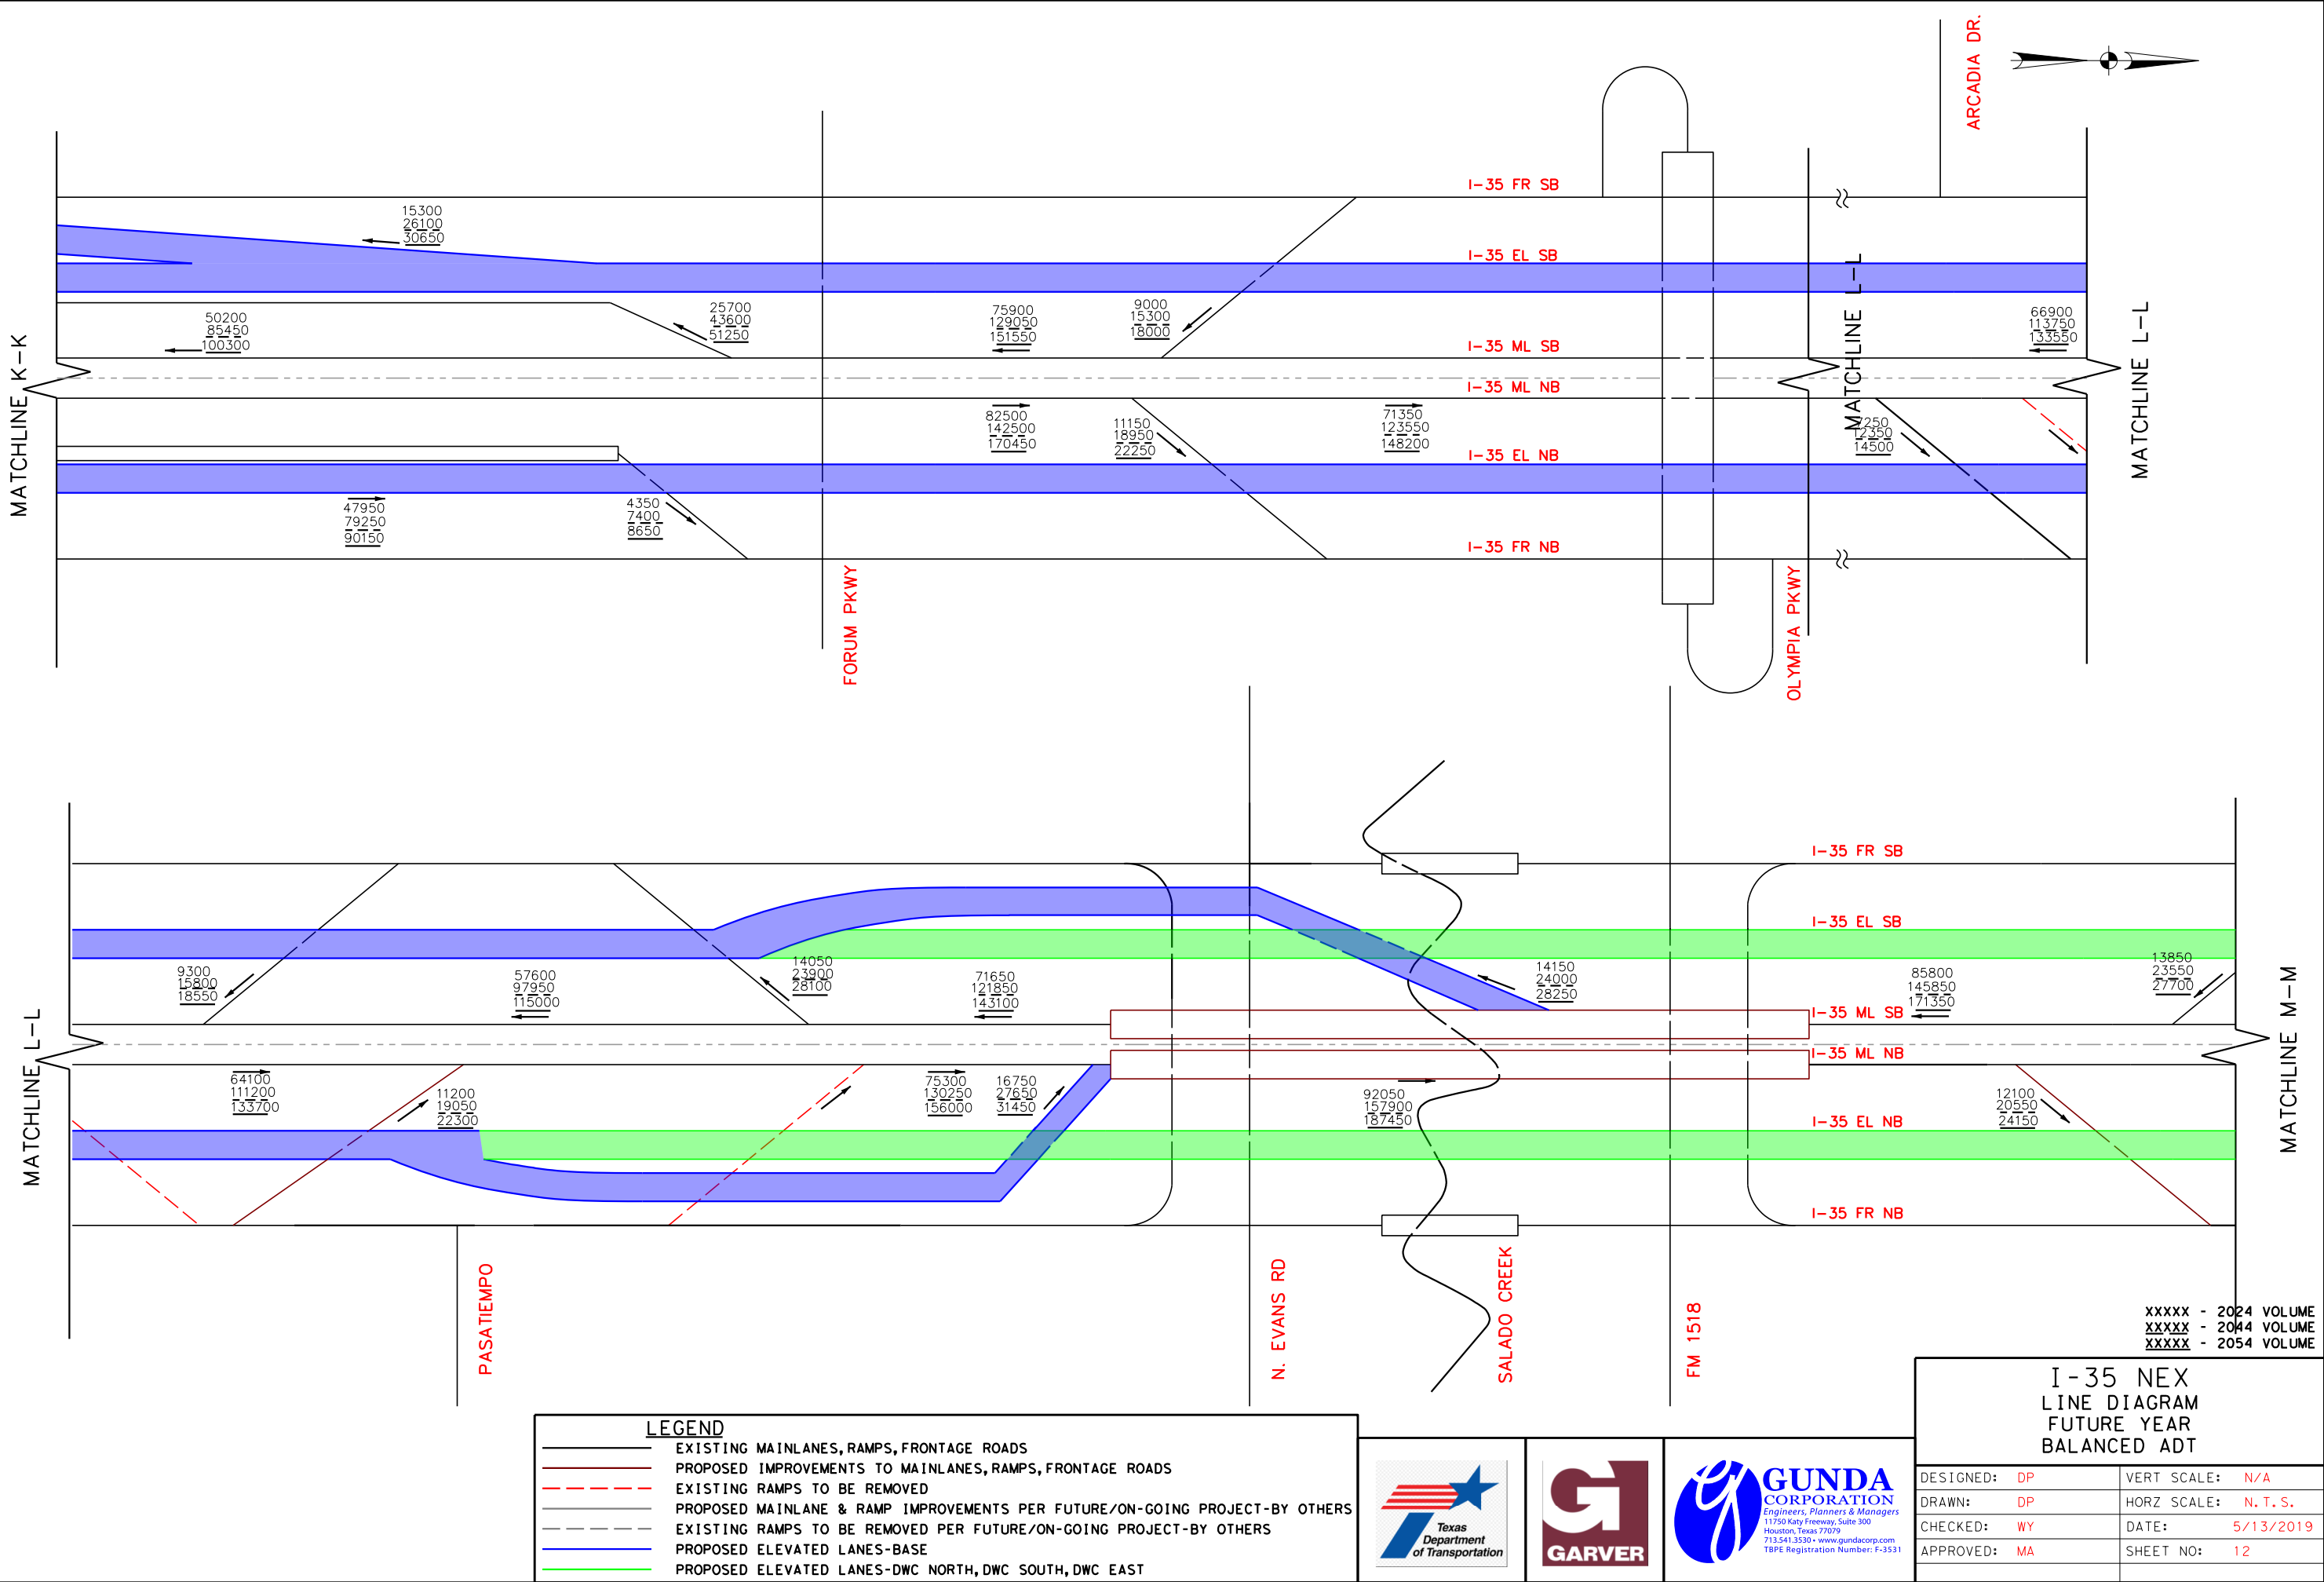



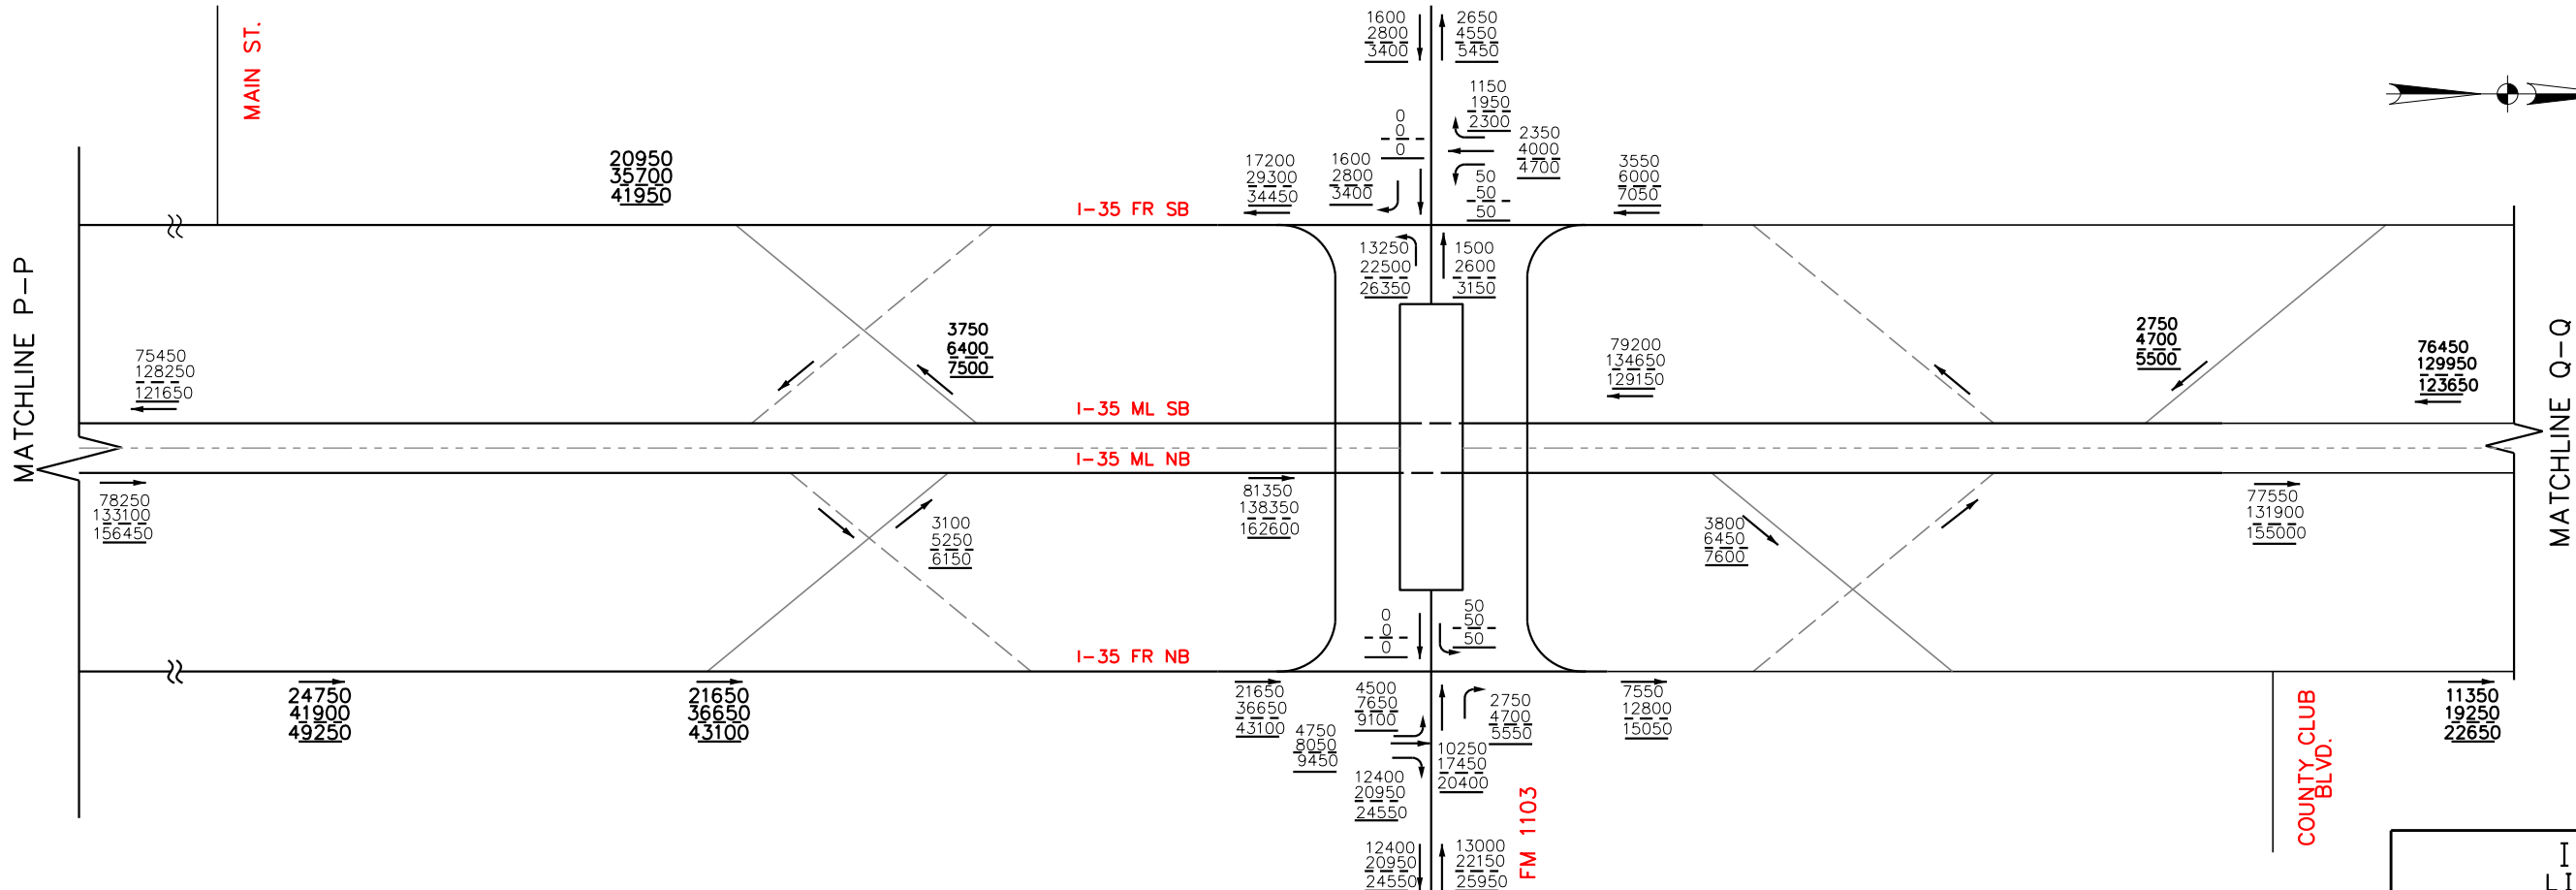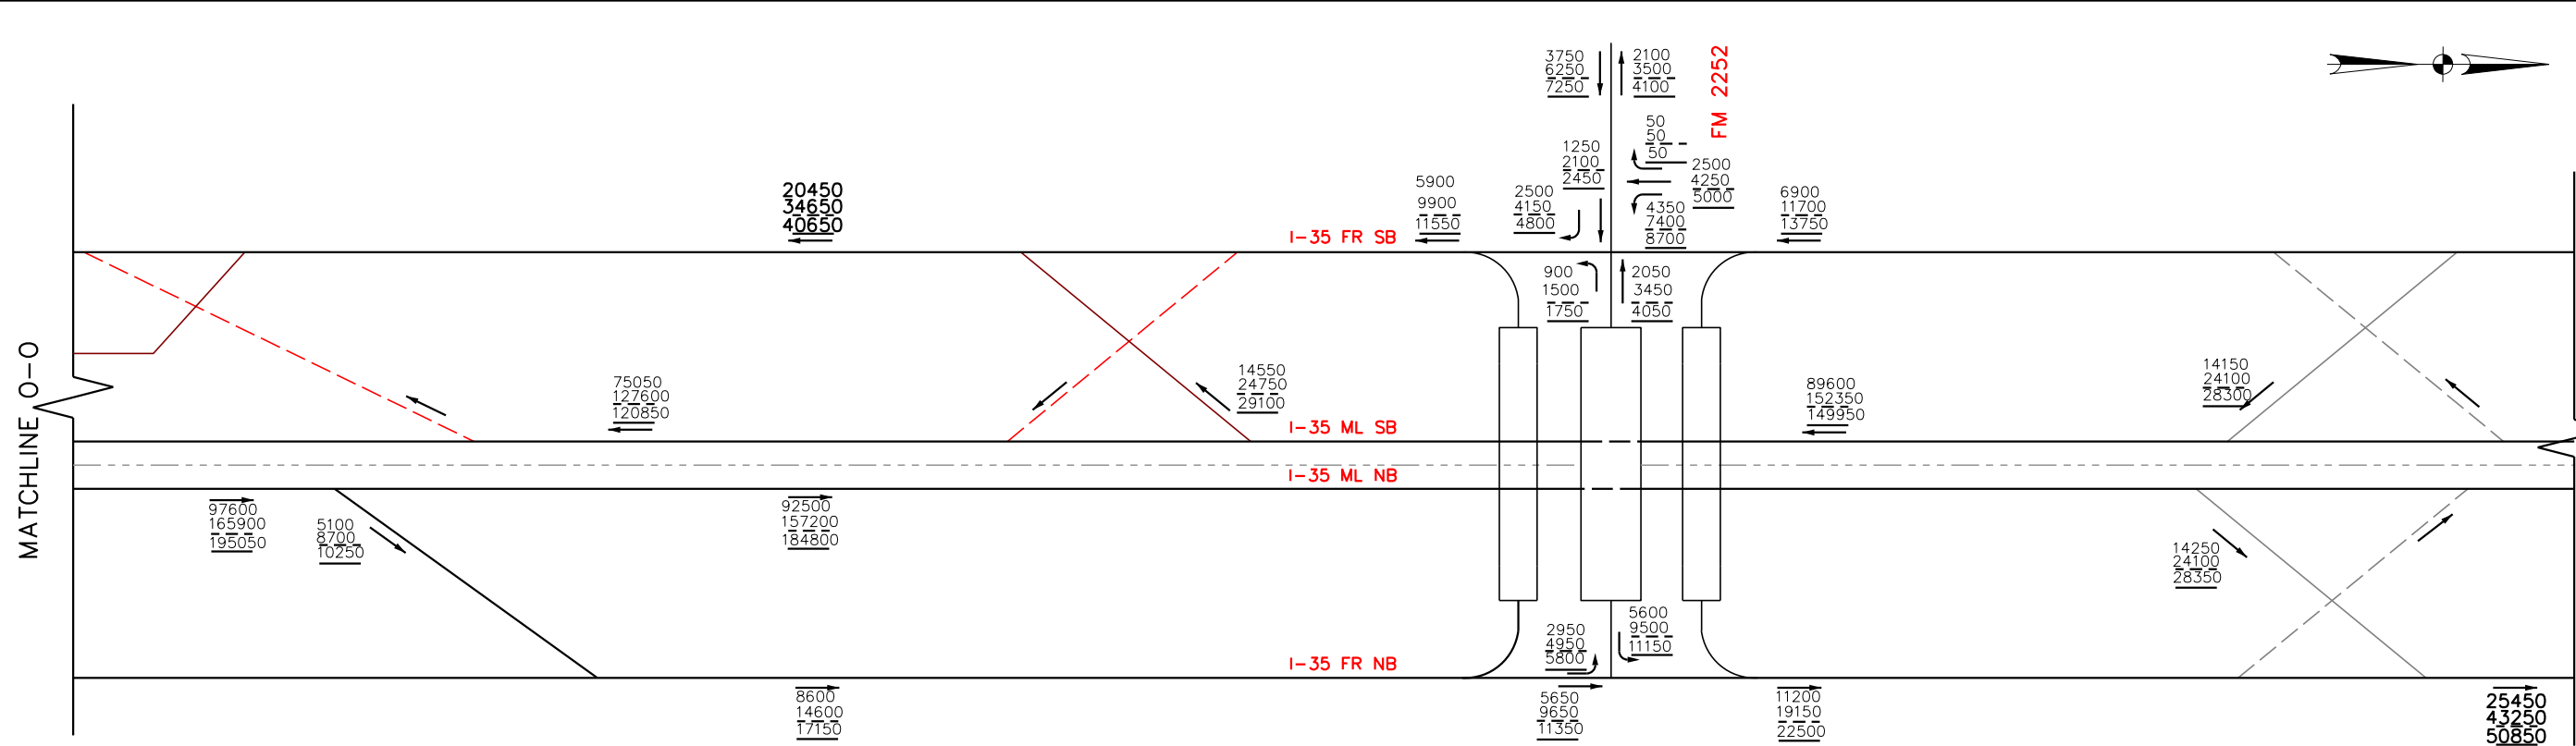


LEGEND	
	EXISTING MAINLANES, RAMPS, FRONTAGE ROADS
	PROPOSED IMPROVEMENTS TO MAINLANES, RAMPS, FRONTAGE ROADS
	EXISTING RAMPS TO BE REMOVED
	PROPOSED MAINLANE & RAMP IMPROVEMENTS PER FUTURE/ON-GOING PROJECT-BY OTHERS
	EXISTING RAMPS TO BE REMOVED PER FUTURE/ON-GOING PROJECT-BY OTHERS
	PROPOSED ELEVATED LANES-BASE
	PROPOSED ELEVATED LANES-DWC NORTH,DWC SOUTH,DWC EAST



I-35 NEX LINE DIAGRAM FUTURE YEAR BALANCED ADT	
DESIGNED: DP	VERT SCALE: N/A
DRAWN: DP	HORZ SCALE: N.T.S.
CHECKED: WY	DATE: 5/13/2019
APPROVED: MA	SHEET NO: 14

XXXXX - 2024 VOLUME
XXXXX - 2044 VOLUME
XXXXX - 2054 VOLUME

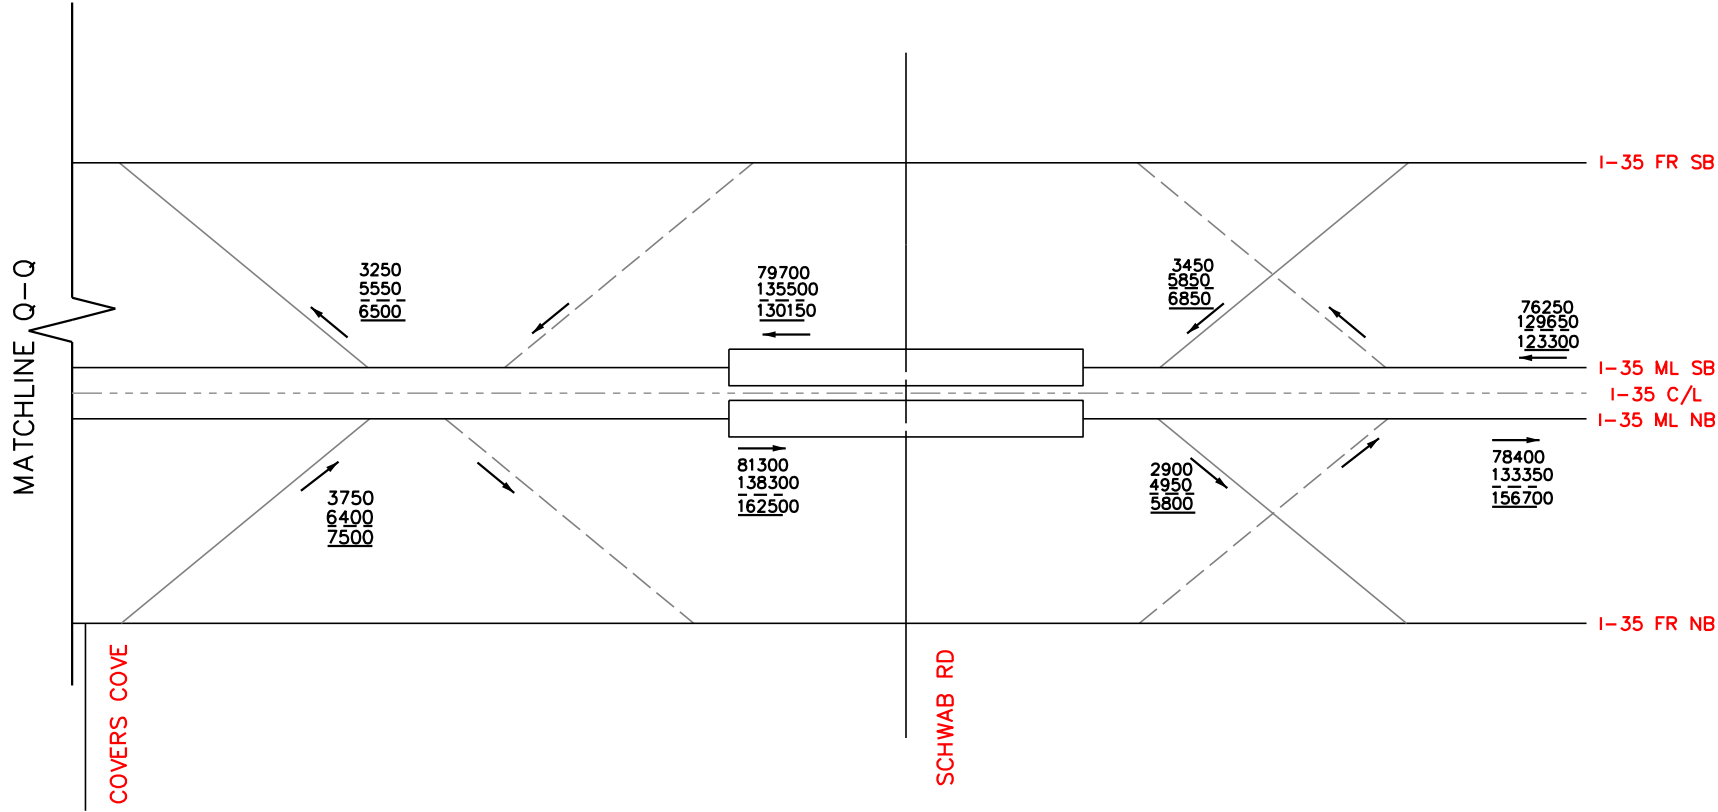

XXXXX - 2024 VOLUME
XXXXX - 2044 VOLUME
XXXXX - 2054 VOLUME

LEGEND	
	EXISTING MAINLANES, RAMPS, FRONTAGE ROADS
	PROPOSED IMPROVEMENTS TO MAINLANES, RAMPS, FRONTAGE ROADS
	EXISTING RAMPS TO BE REMOVED
	PROPOSED MAINLANE & RAMP IMPROVEMENTS PER FUTURE/ON-GOING PROJECT-BY OTHERS
	EXISTING RAMPS TO BE REMOVED PER FUTURE/ON-GOING PROJECT-BY OTHERS
	PROPOSED ELEVATED LANES-BASE
	PROPOSED ELEVATED LANES-DWC NORTH,DWC SOUTH,DWC EAST



I-35 NEX LINE DIAGRAM FUTURE YEAR BALANCED ADT	
DESIGNED: DP	VERT SCALE: N/A
DRAWN: DP	HORZ SCALE: N.T.S.
CHECKED: WY	DATE: 5/13/2019
APPROVED: MA	SHEET NO: 15