


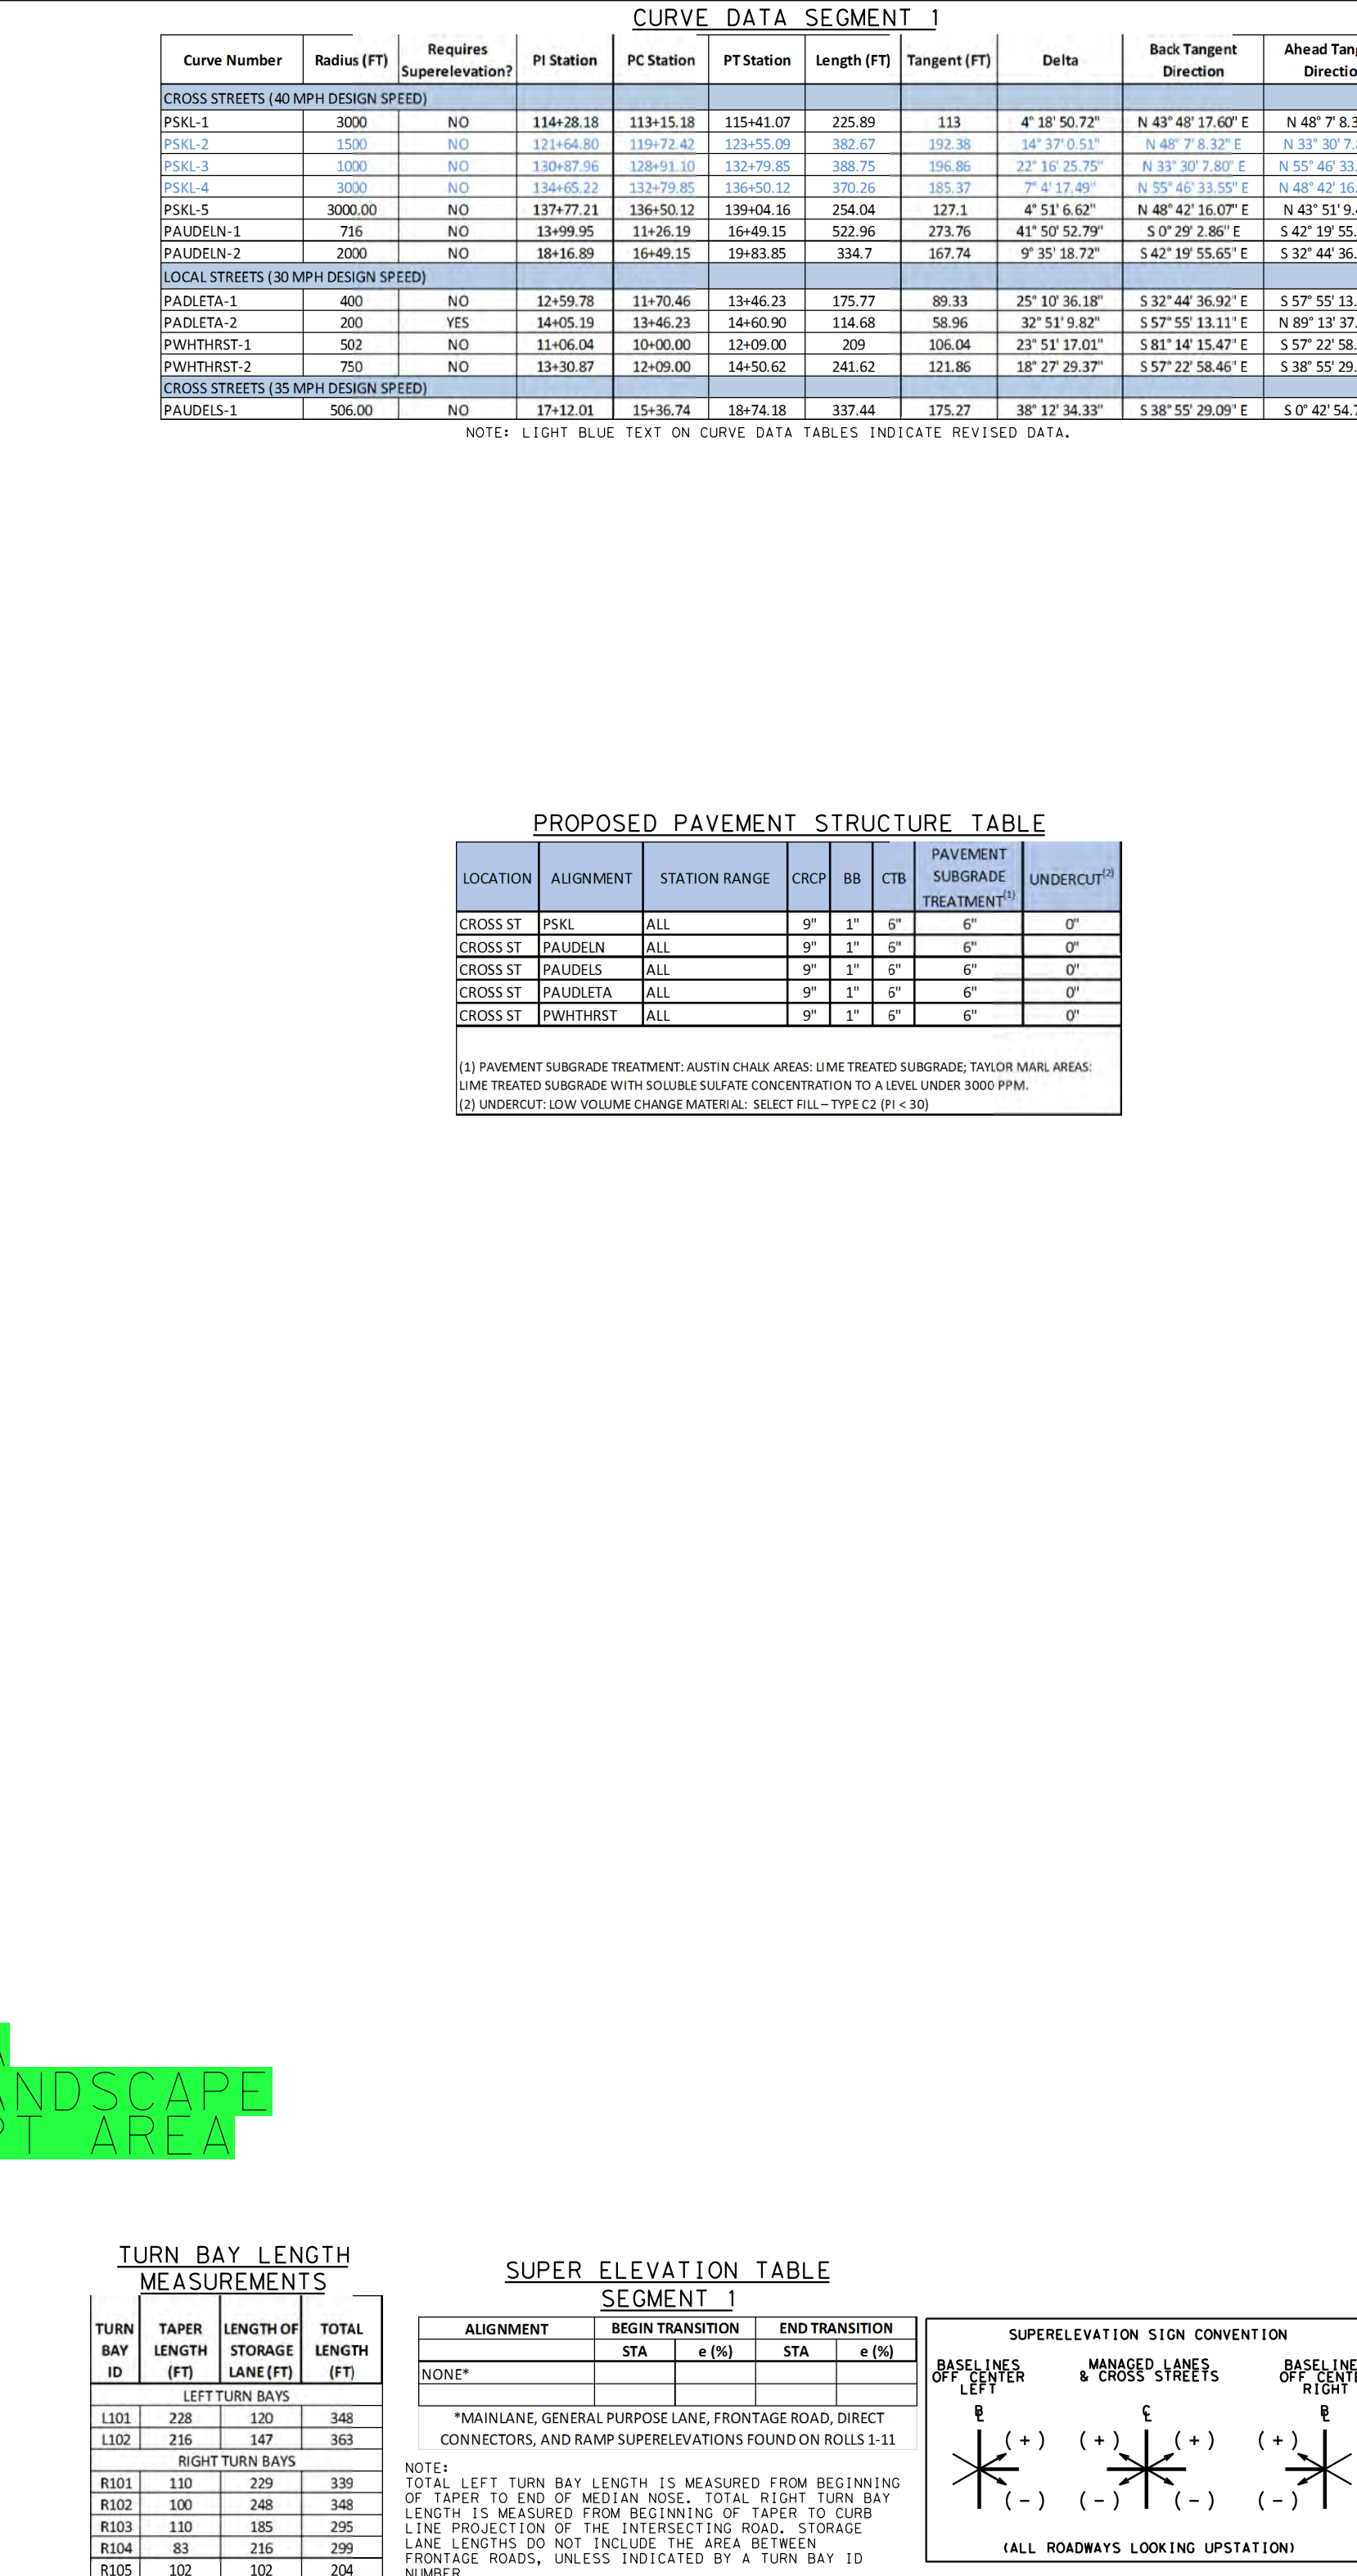

TEXAS DEPARTMENT OF TRANSPORTATION
DALLAS DISTRICT
MOHAMED BUR, P.E., DISTRICT ENGINEER

TXDOT DESIGN SCHEMATIC
IH 635 LBJ EAST PROJECT
AT SKILLMAN/AUDELIA INTERCHANGE
INTERCHANGE IMPROVEMENTS
CSJ LIMITS: 2374-01-171
MARCH 14, 2019
ROLL 24 OF 24
ROADWAY PLAN-VOL 1.C.OI
CONCEPT PLANS

LIMITS:	AT SKILLMAN/AUDELIA INTERCHANGE
LENGTH:	0.6 MILES
FUNCTIONAL CLASS:	URBAN PRINCIPAL ARTERIAL
AVERAGE DAILY TRAFFIC:	57,000 (2015) 78,100 (2035)
SCHEMATIC ROLLS:	ROLL 24

DESIGN SPEED	
SKILLMAN ST:	40 MPH
AUDELIA RD (NORTH):	40 MPH
AUDELIA RD (SOUTH):	35 MPH
ADLETA:	30 MPH
WHITEHURST DR:	30 MPH
FRONTAGE ROADS	40 MPH

* FRONTAGE ROAD, CROSS STREET, DIRECT CONNECTOR, AND RAMP PROFILES FOUND ON ROLLS 24A.

LOCATION MAP
N.T.S.

DALLAS COUNTY, TEXAS

PRELIMINARY

THIS PRINT IS FURNISHED FOR INFORMATION ONLY.
 THIS PLAN INFORMATION OR OTHER DATA HEREON IS
 SUBJECT TO CHANGE AND MUST NOT BE CONTROLLED AS FINAL.

SCHEMATIC PREPARED BY:
 AECOM TECHNICAL SERVICES
 PROJECT NUMBER: 2374-01-171
 FOR: INTERIM REVIEW ONLY, NOT FOR
 PERMITTING, BIDDING OR CONSTRUCTION.
 Prepared by or under the
 direct supervision of:
 LINDSEY JO COSSPACH (SDB003)
 DATE: 5/12/2019
 PLOT NUMBER: 01

TOOT: DALLAS DISTRICT
TEXAS COUNTY MAP
N.T.S.

0 10 20
 FEET
 VERTICAL SCALE:
 0 50 100
 FEET
 HORIZONTAL SCALE:

Pegasus Link Constructors, JV
AECOM
AECOM Technology Corporation
 10000 North Central Expressway
 Suite 1000
 Dallas, Texas 75203

© 2019 by Texas Department of Transportation. All rights reserved.