



STATE OF TEXAS
DEPARTMENT OF TRANSPORTATION
DALLAS DISTRICT
DISTRICT ENGINEER, WILLIAM L. HALE P.E.

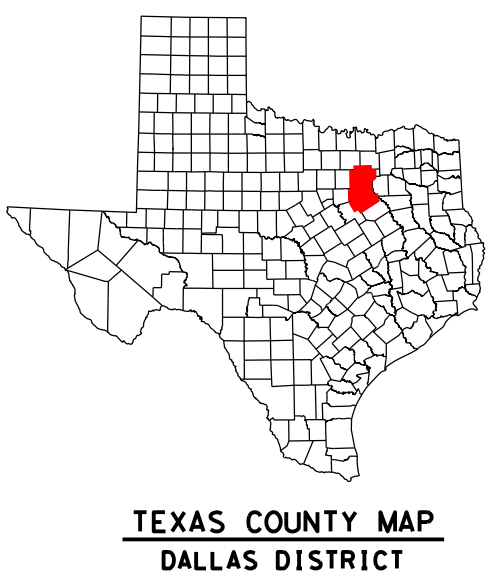

LOOP 9
DESIGN SCHEMATIC
FROM: IH 35E
TO: IH 45
DALLAS & ELLIS COUNTIES

CSJ: 2964-10-005
FUNCTIONAL CLASSIFICATION: FREEWAY
DESIGN SPEED: MAIN LANES - 70 MPH
ACCESS ROADS - 50 MPH
RAMPS - 50 MPH
CROSS ROADS - 45-60 MPH
DIRECT CONNECTORS - 45 MPH

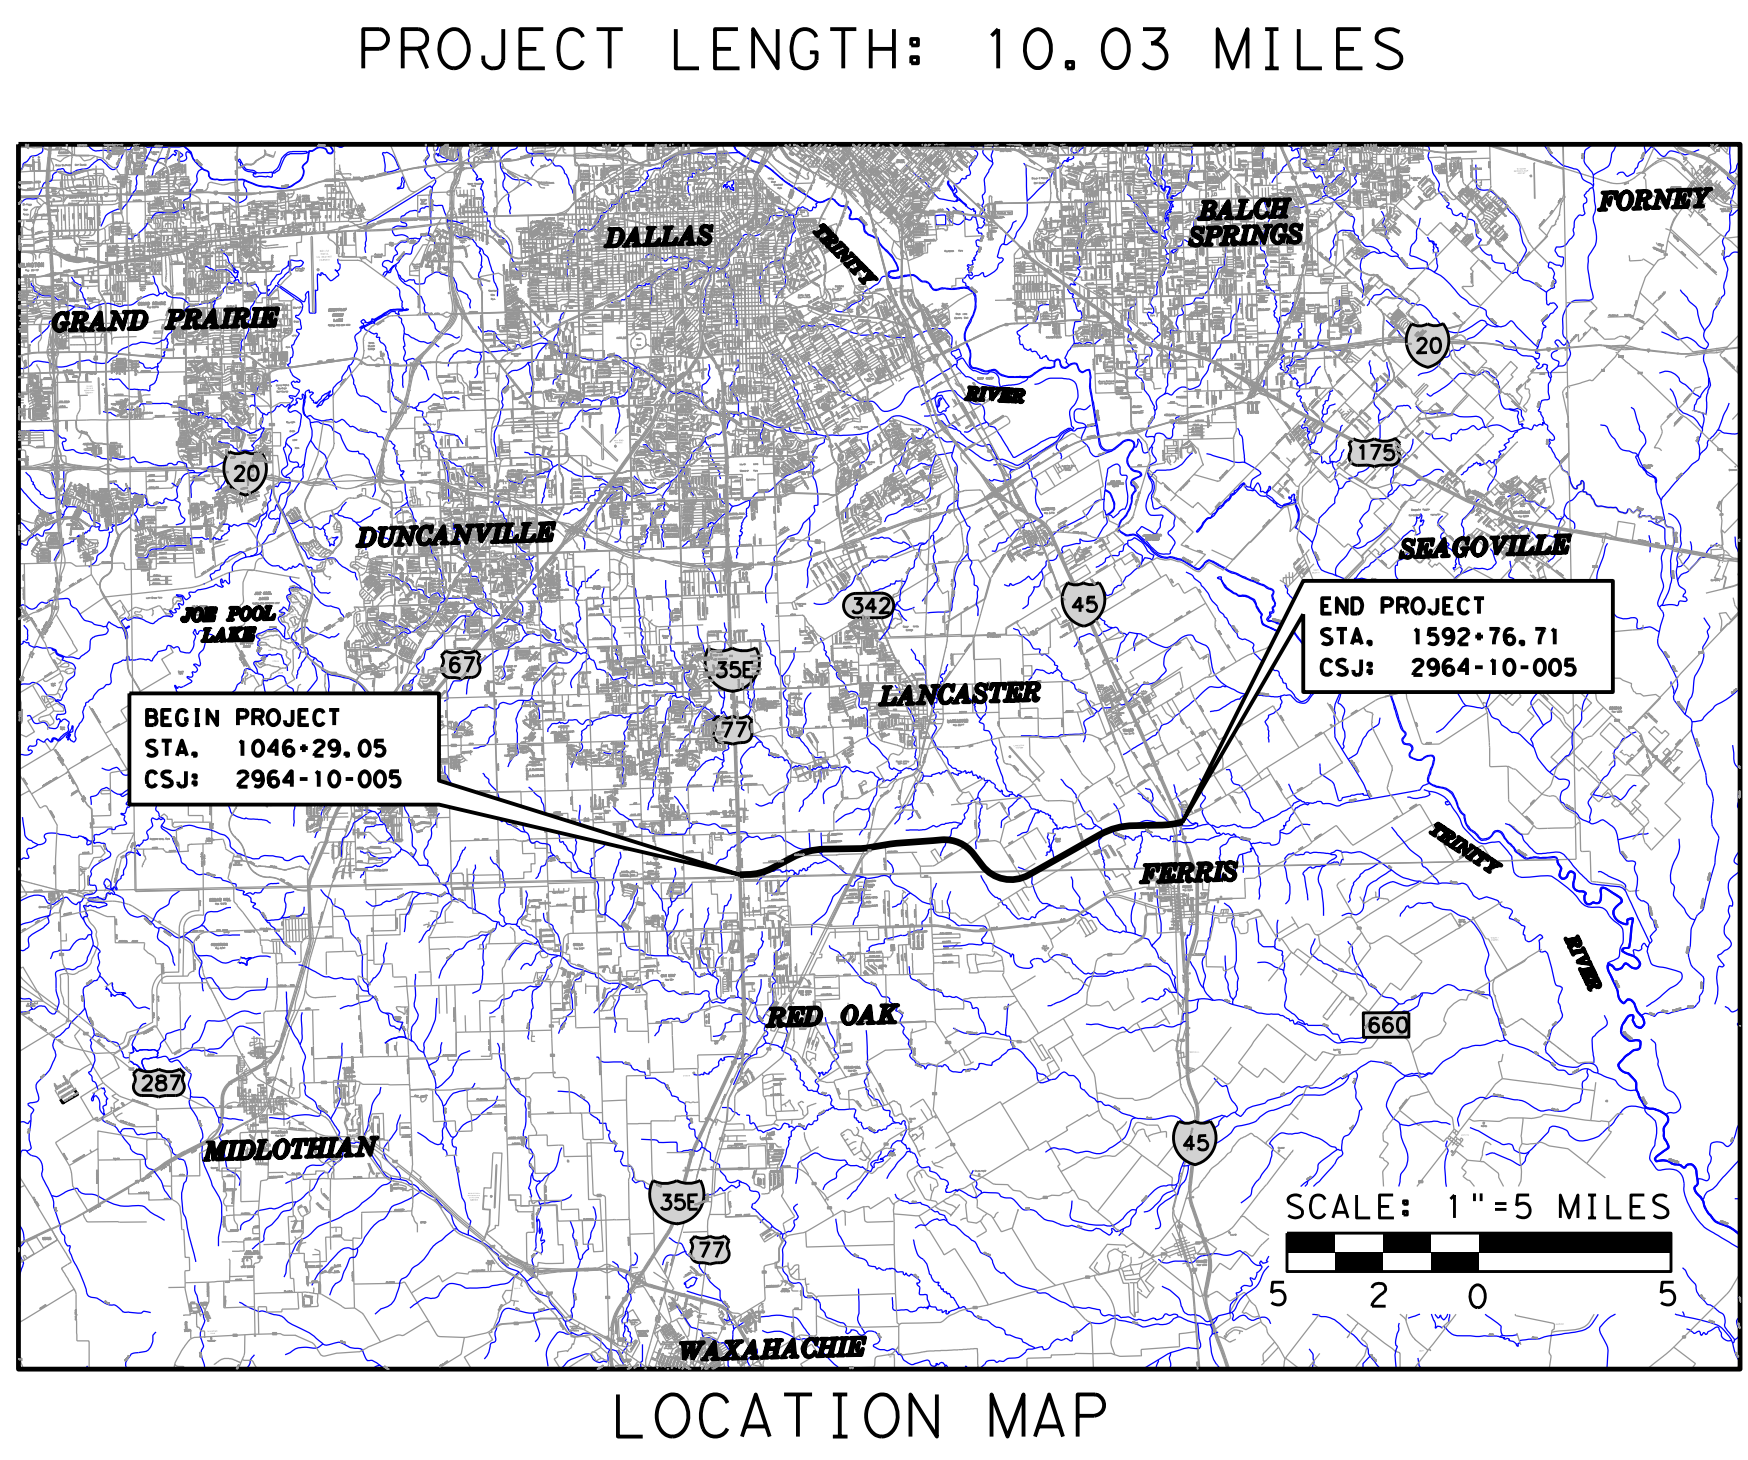

PRELIMINARY
THIS PRINT IS FURNISHED FOR INFORMATION ONLY. THE PLAN INFORMATION OR OTHER DATA SHOWN HEREIN IS SUBJECT TO CHANGE AND MUST NOT BE CONSTRUED AS FINAL.

SCALE
HORIZ. 1"=200'
VERT. 1"=20'

NOTE:
TOPOGRAPHY BASED ON DATA FLOWN
IN DECEMBER 2013.

PRELIMINARY
SUBMITTED FOR REVIEW
BY: ROGER BRYANT KITTELL, P.E. 71335
ATKINS
DATE: 8/28/2014
NOT FOR CONSTRUCTION, BIDDING
OR PERMITTING

