


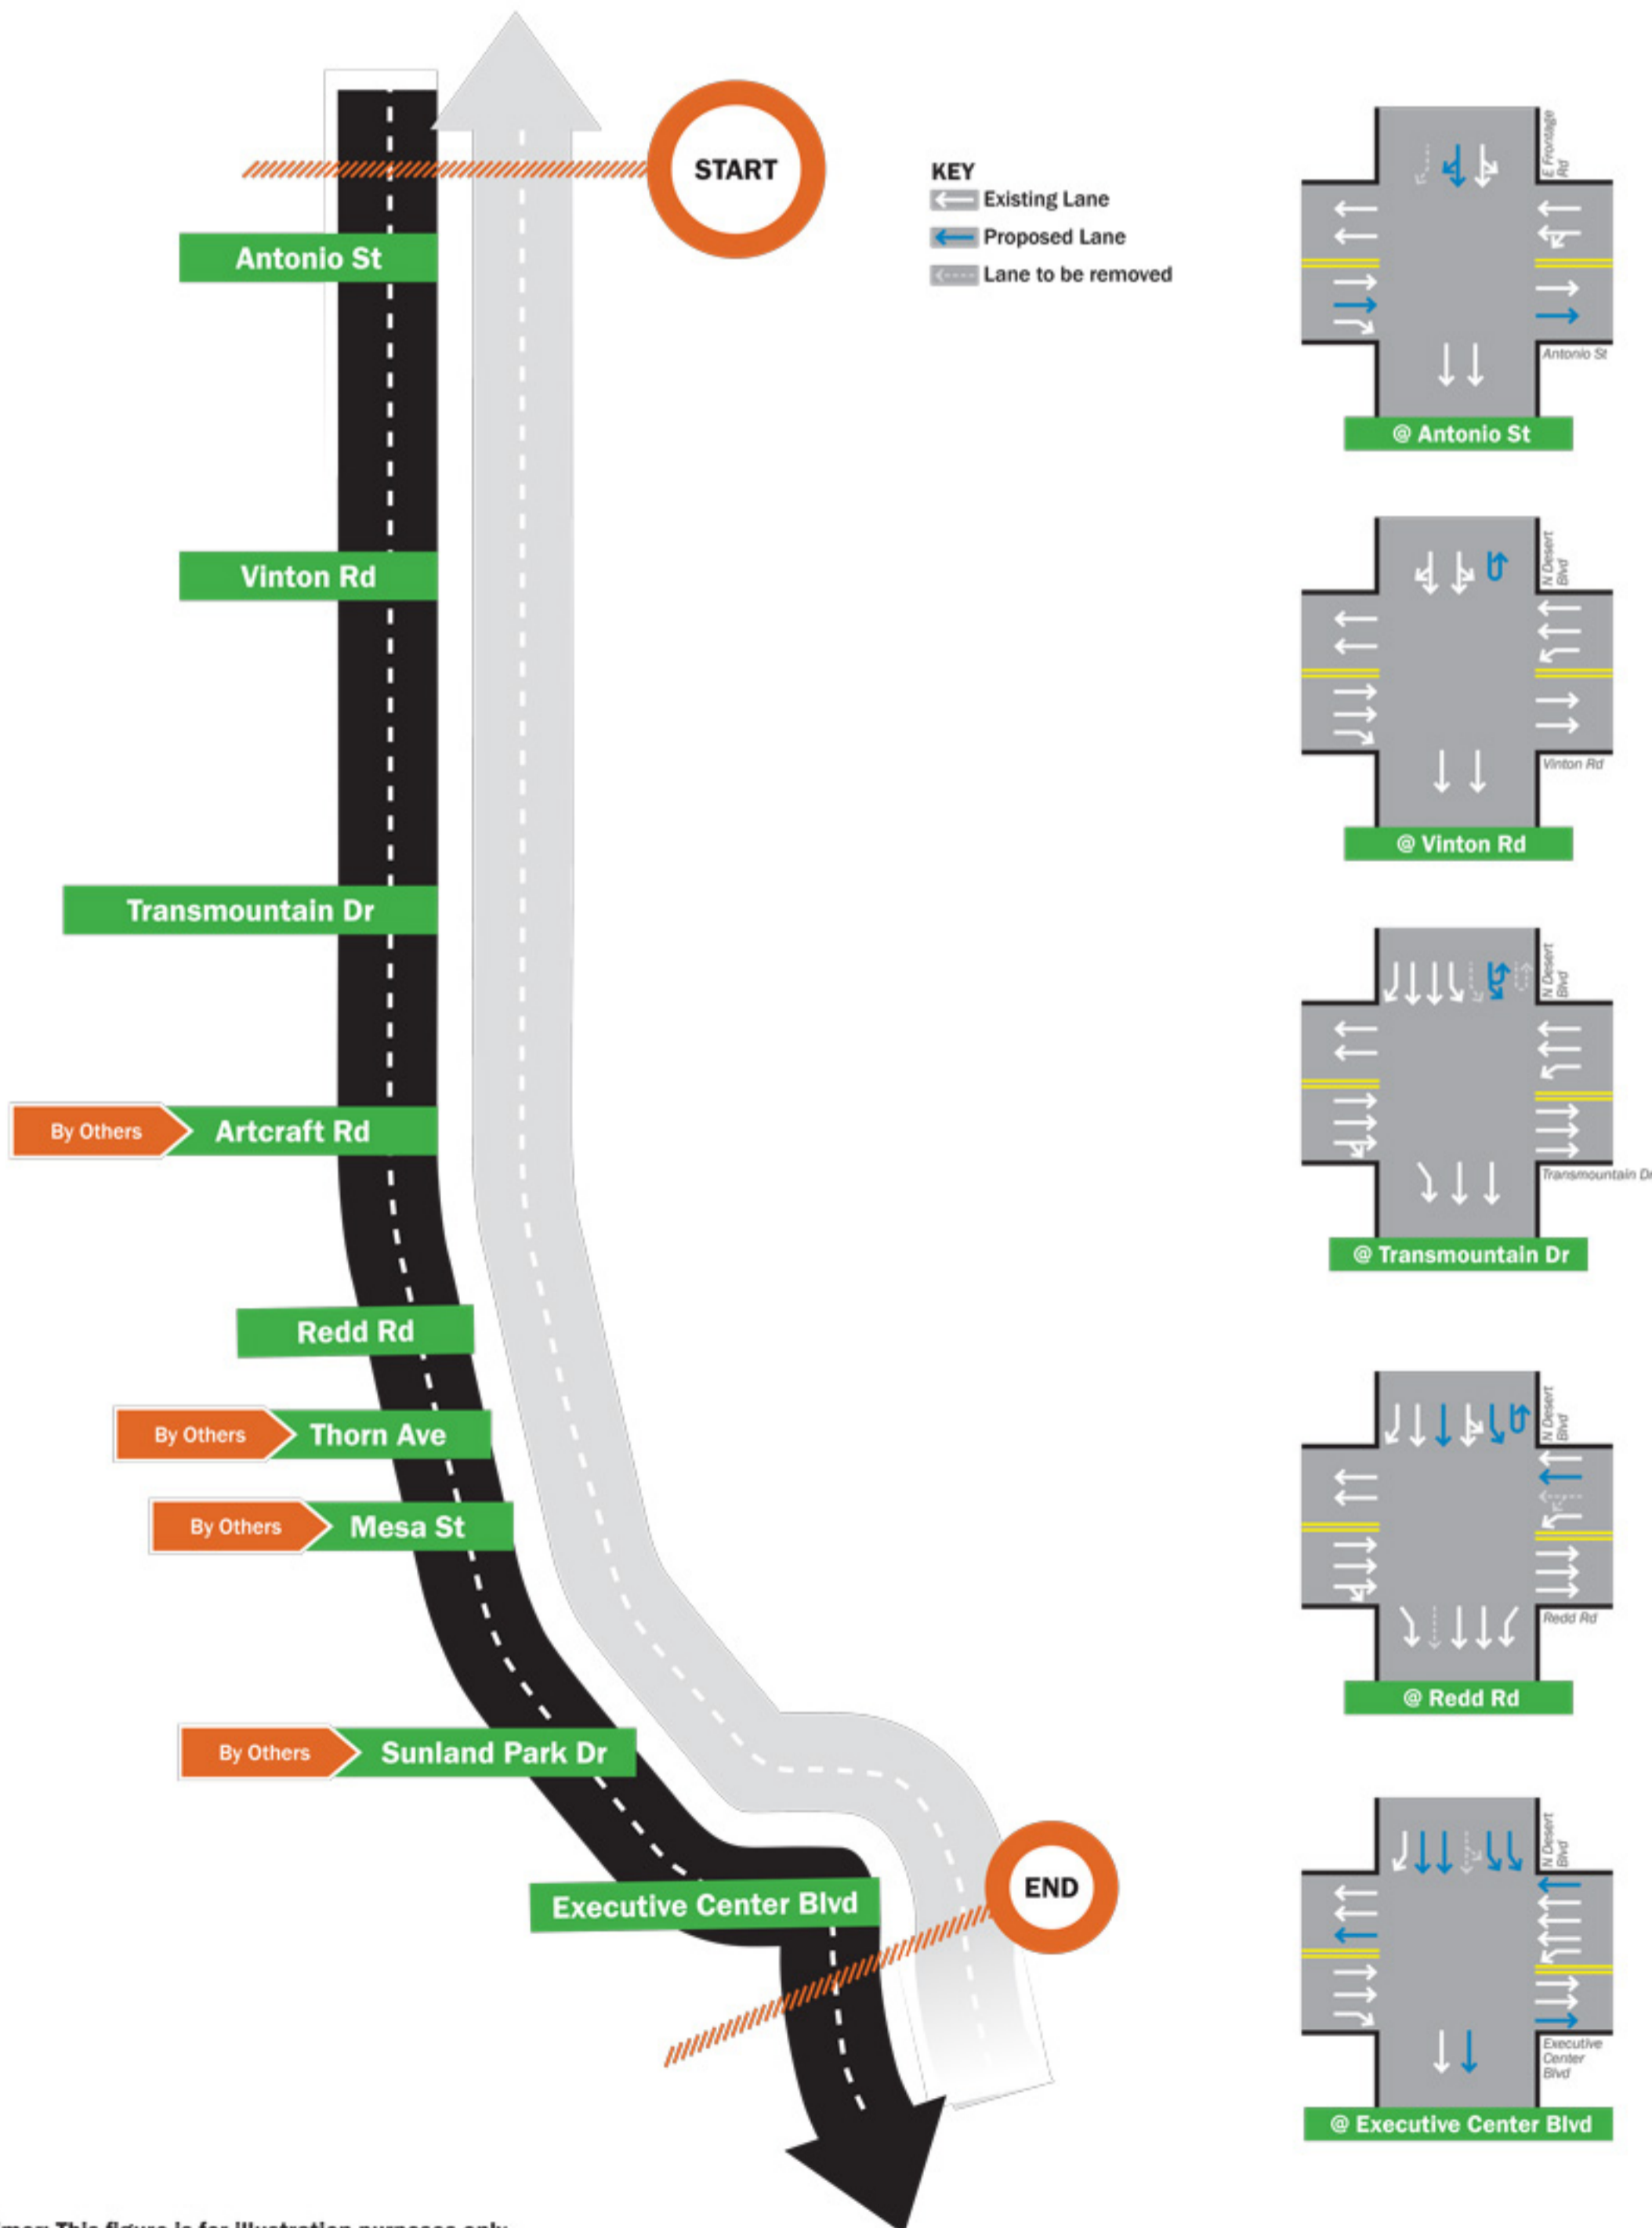

INTERSECTION CHANGES SEGMENT 1


INTERSTATE 10 EASTBOUND

PROPOSED INTERSECTION IMPROVEMENTS ON I-10 EASTBOUND FRONTAGE ROAD



INTERSTATE 10 WESTBOUND

PROPOSED INTERSECTION IMPROVEMENTS ON I-10 WESTBOUND FRONTAGE ROAD

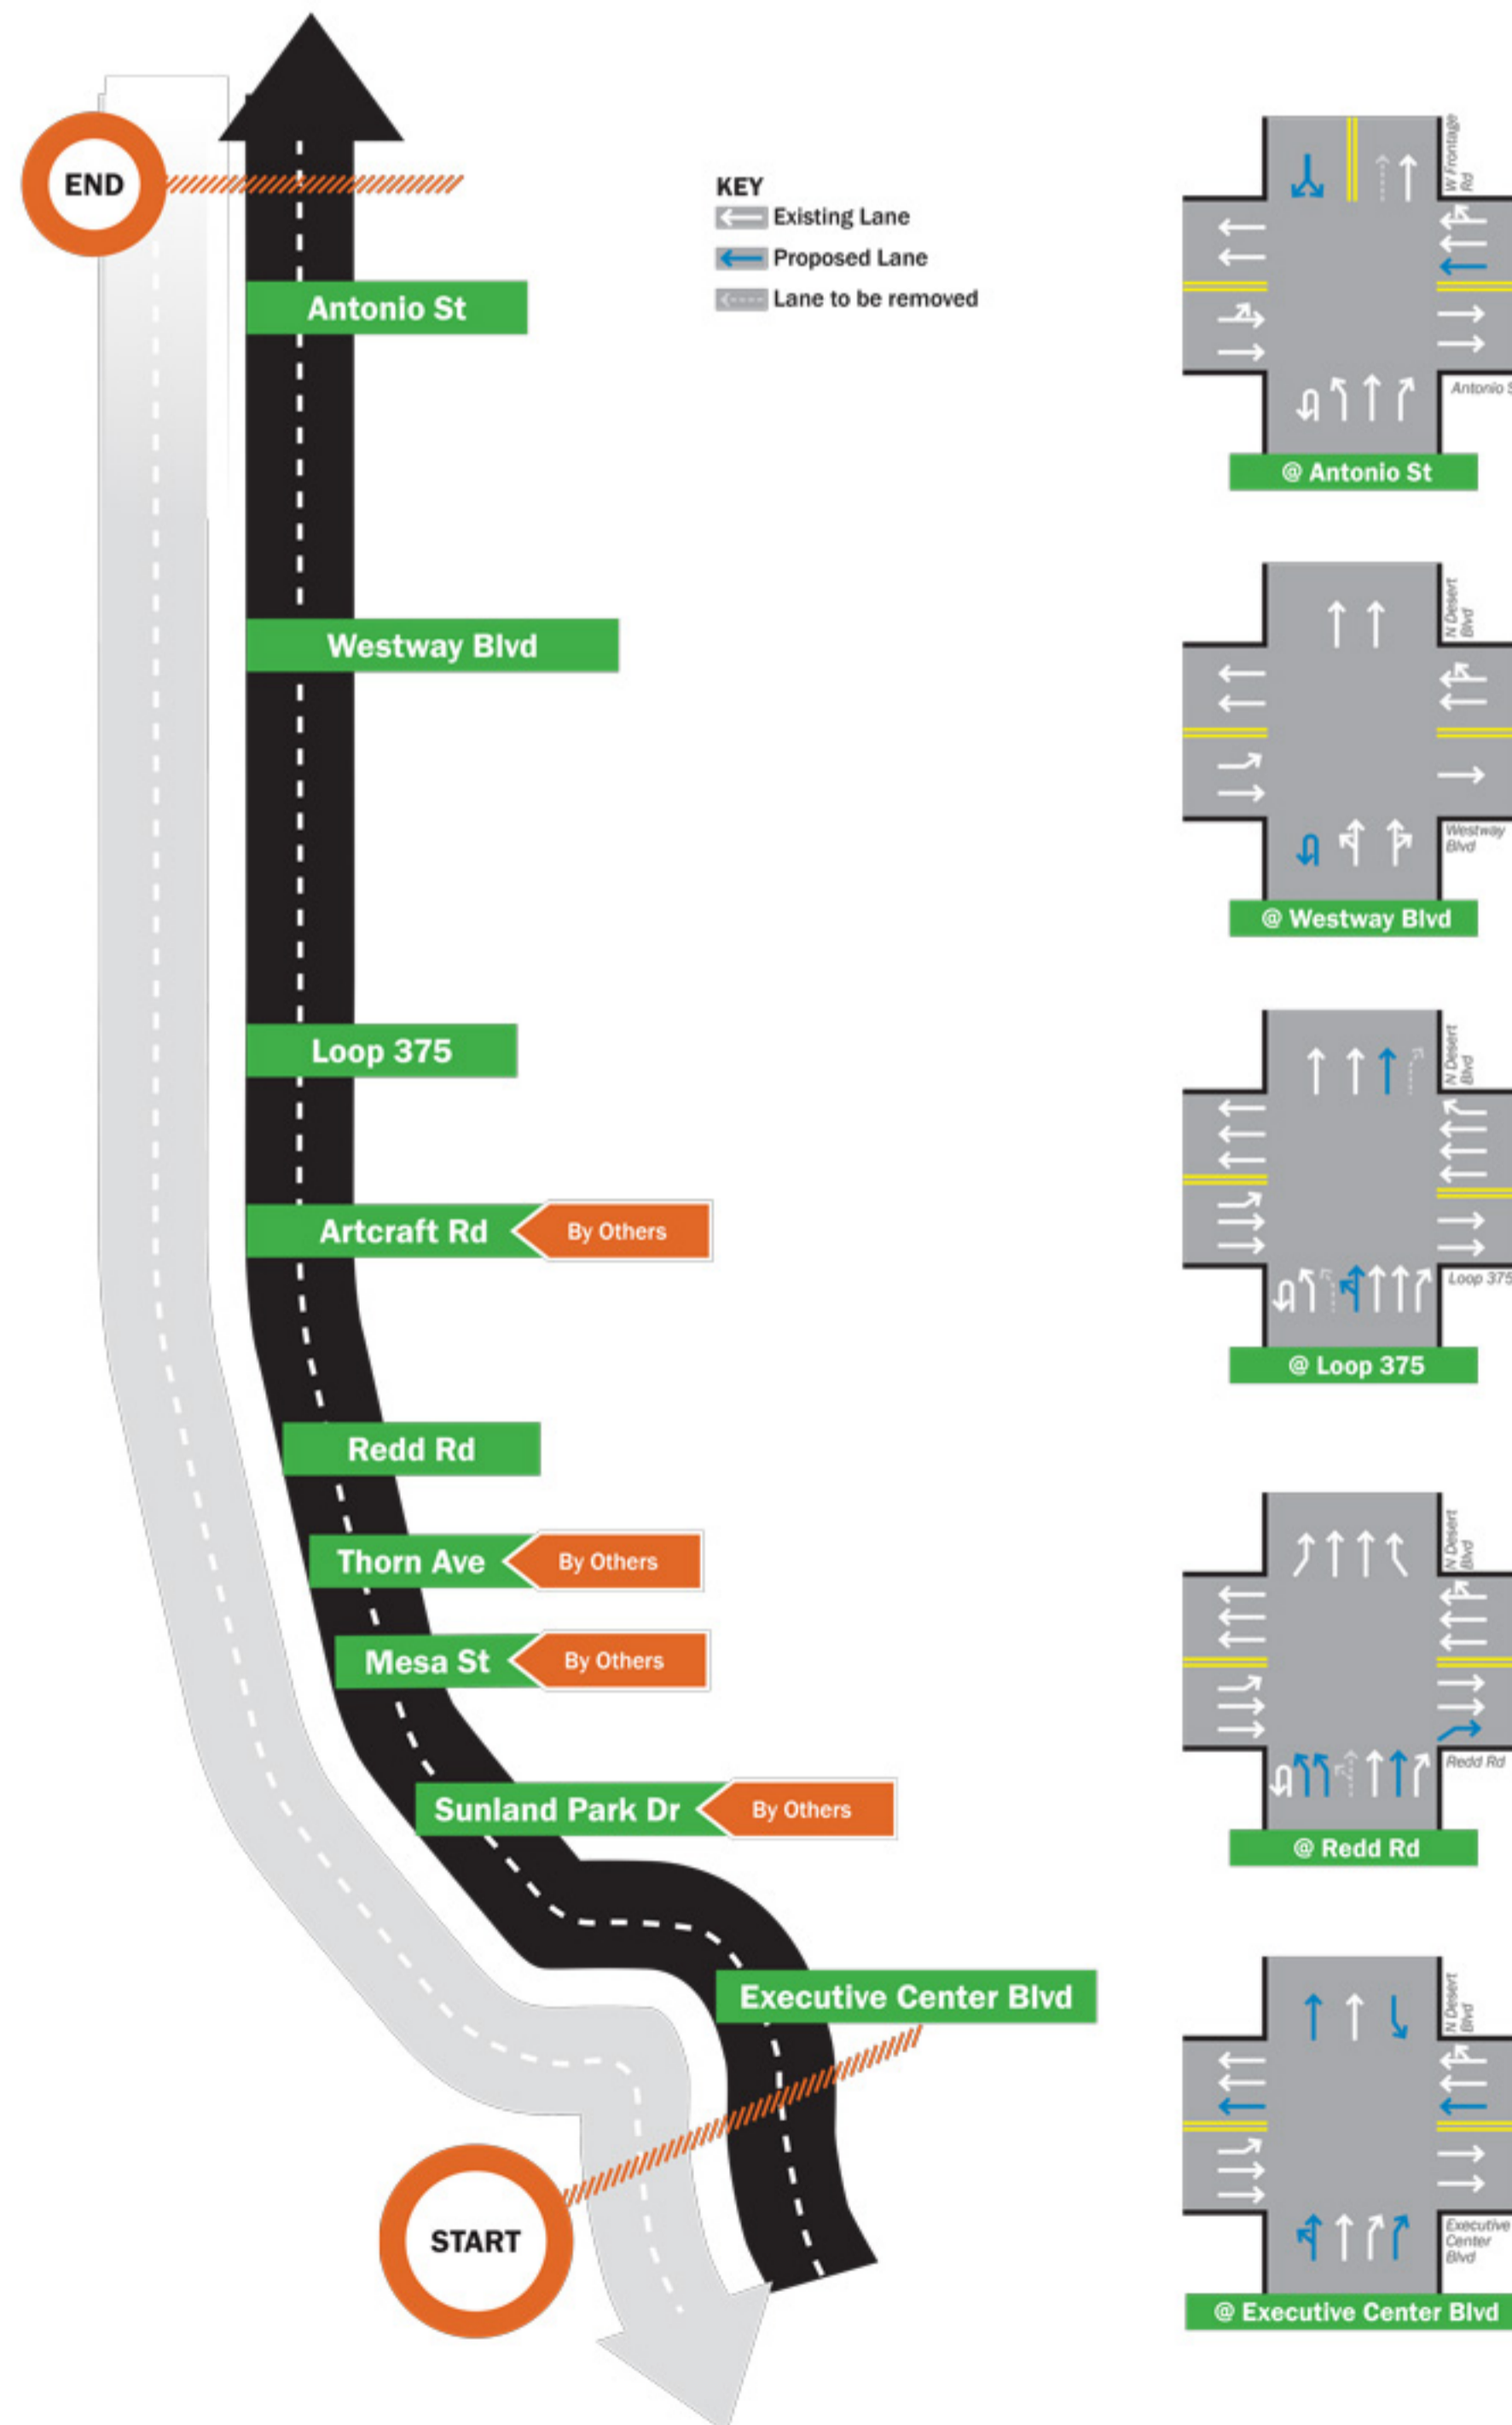

Disclaimer: This figure is for illustration purposes only. This figure does not show the actual number of lanes for I-10.





INTERSECTION CHANGES SEGMENT 2





EASTBOUND

PROPOSED INTERSECTION IMPROVEMENTS ON I-10 EASTBOUND FRONTAGE ROAD

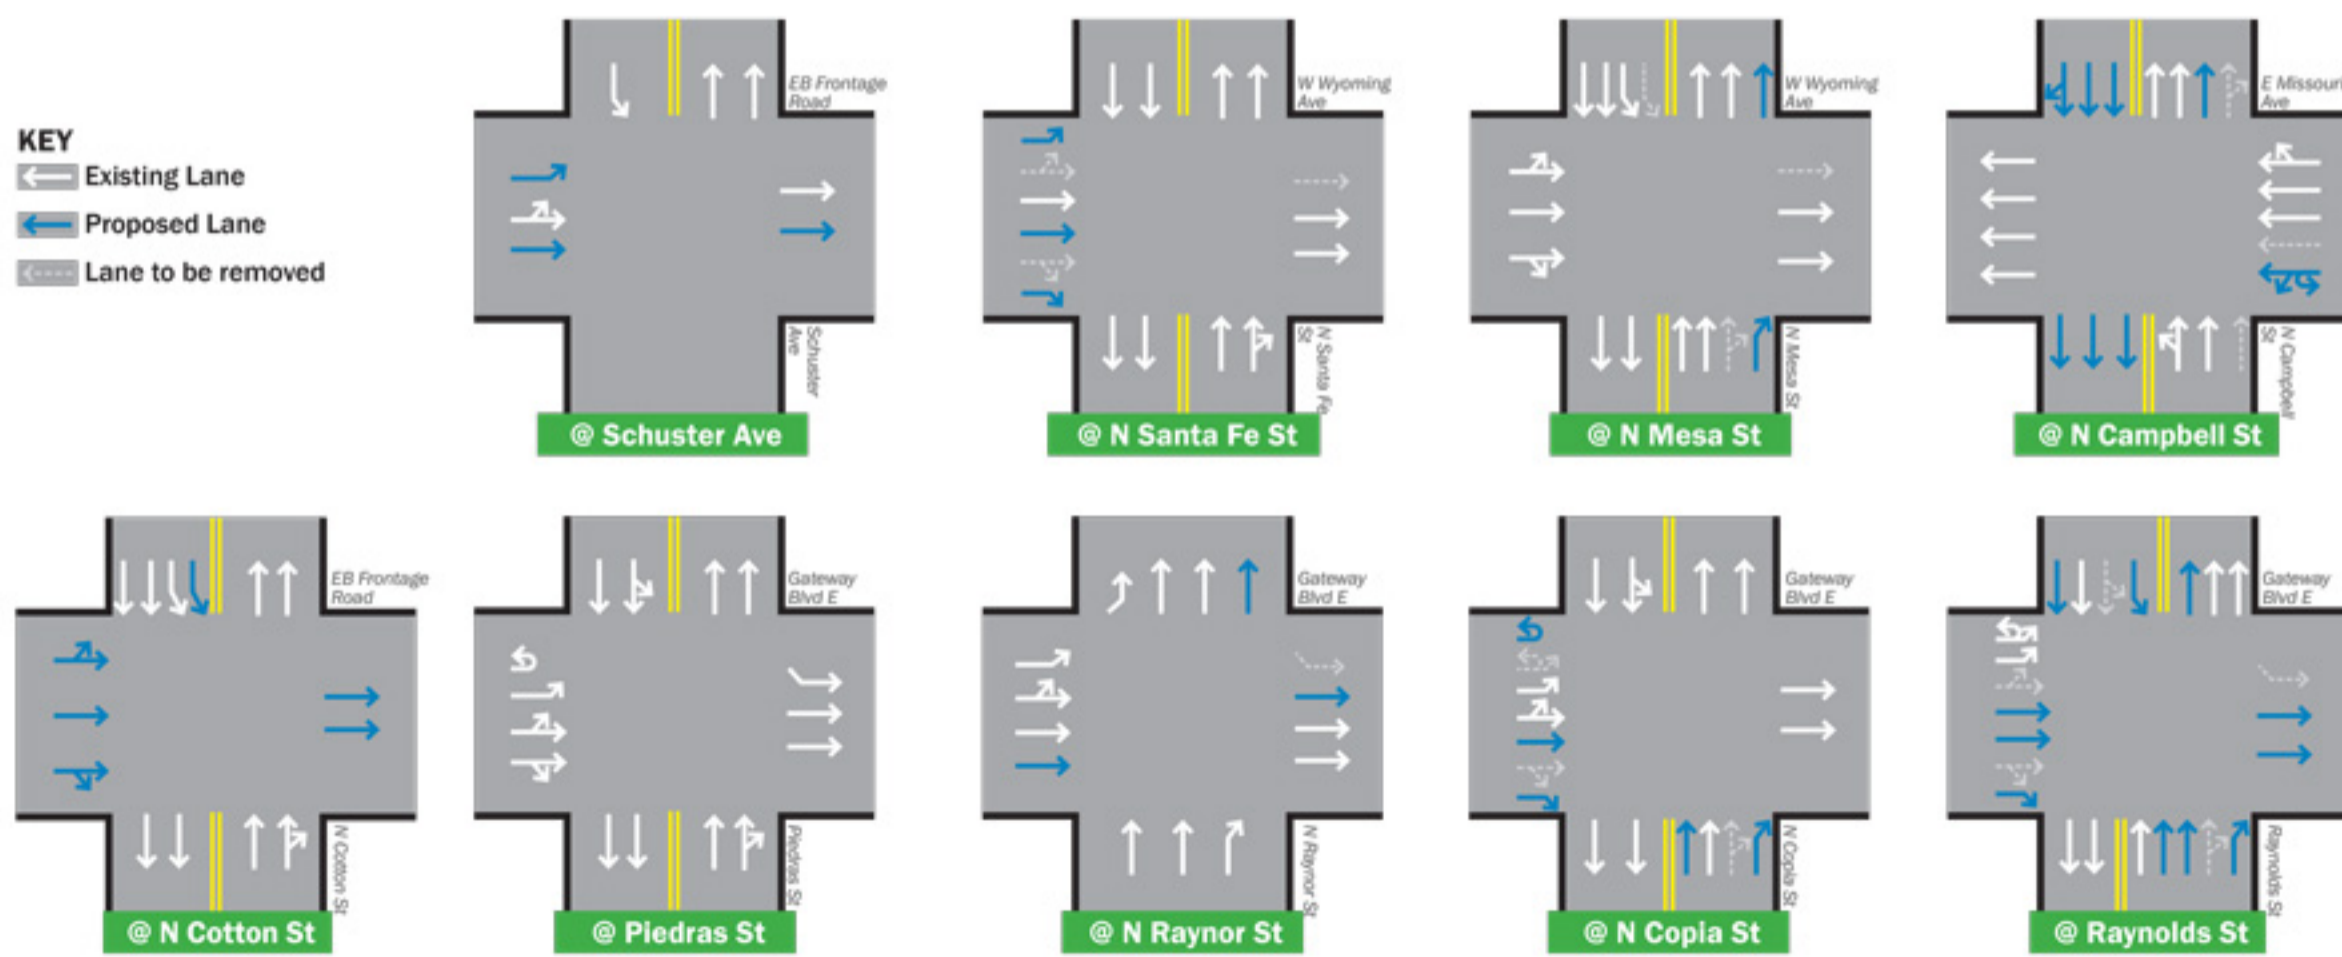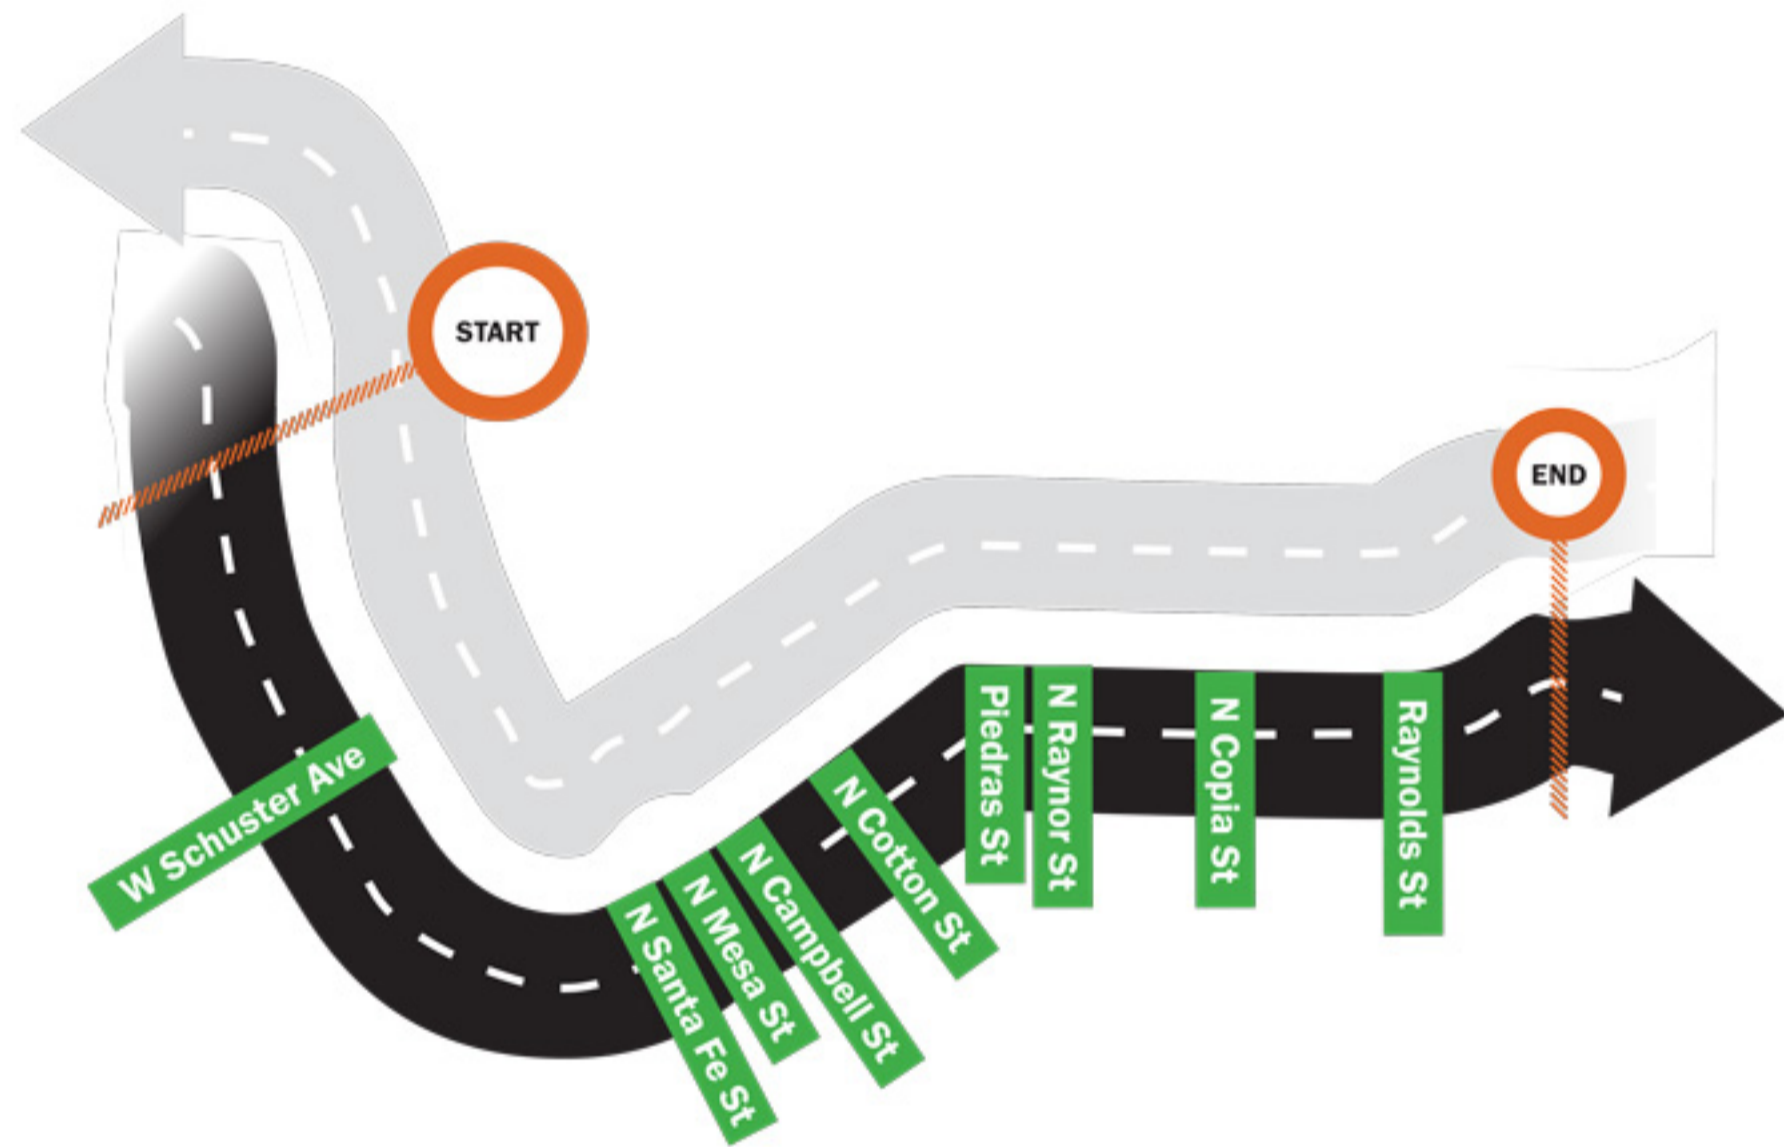

WESTBOUND

PROPOSED INTERSECTION IMPROVEMENTS ON I-10 WESTBOUND FRONTAGE ROAD

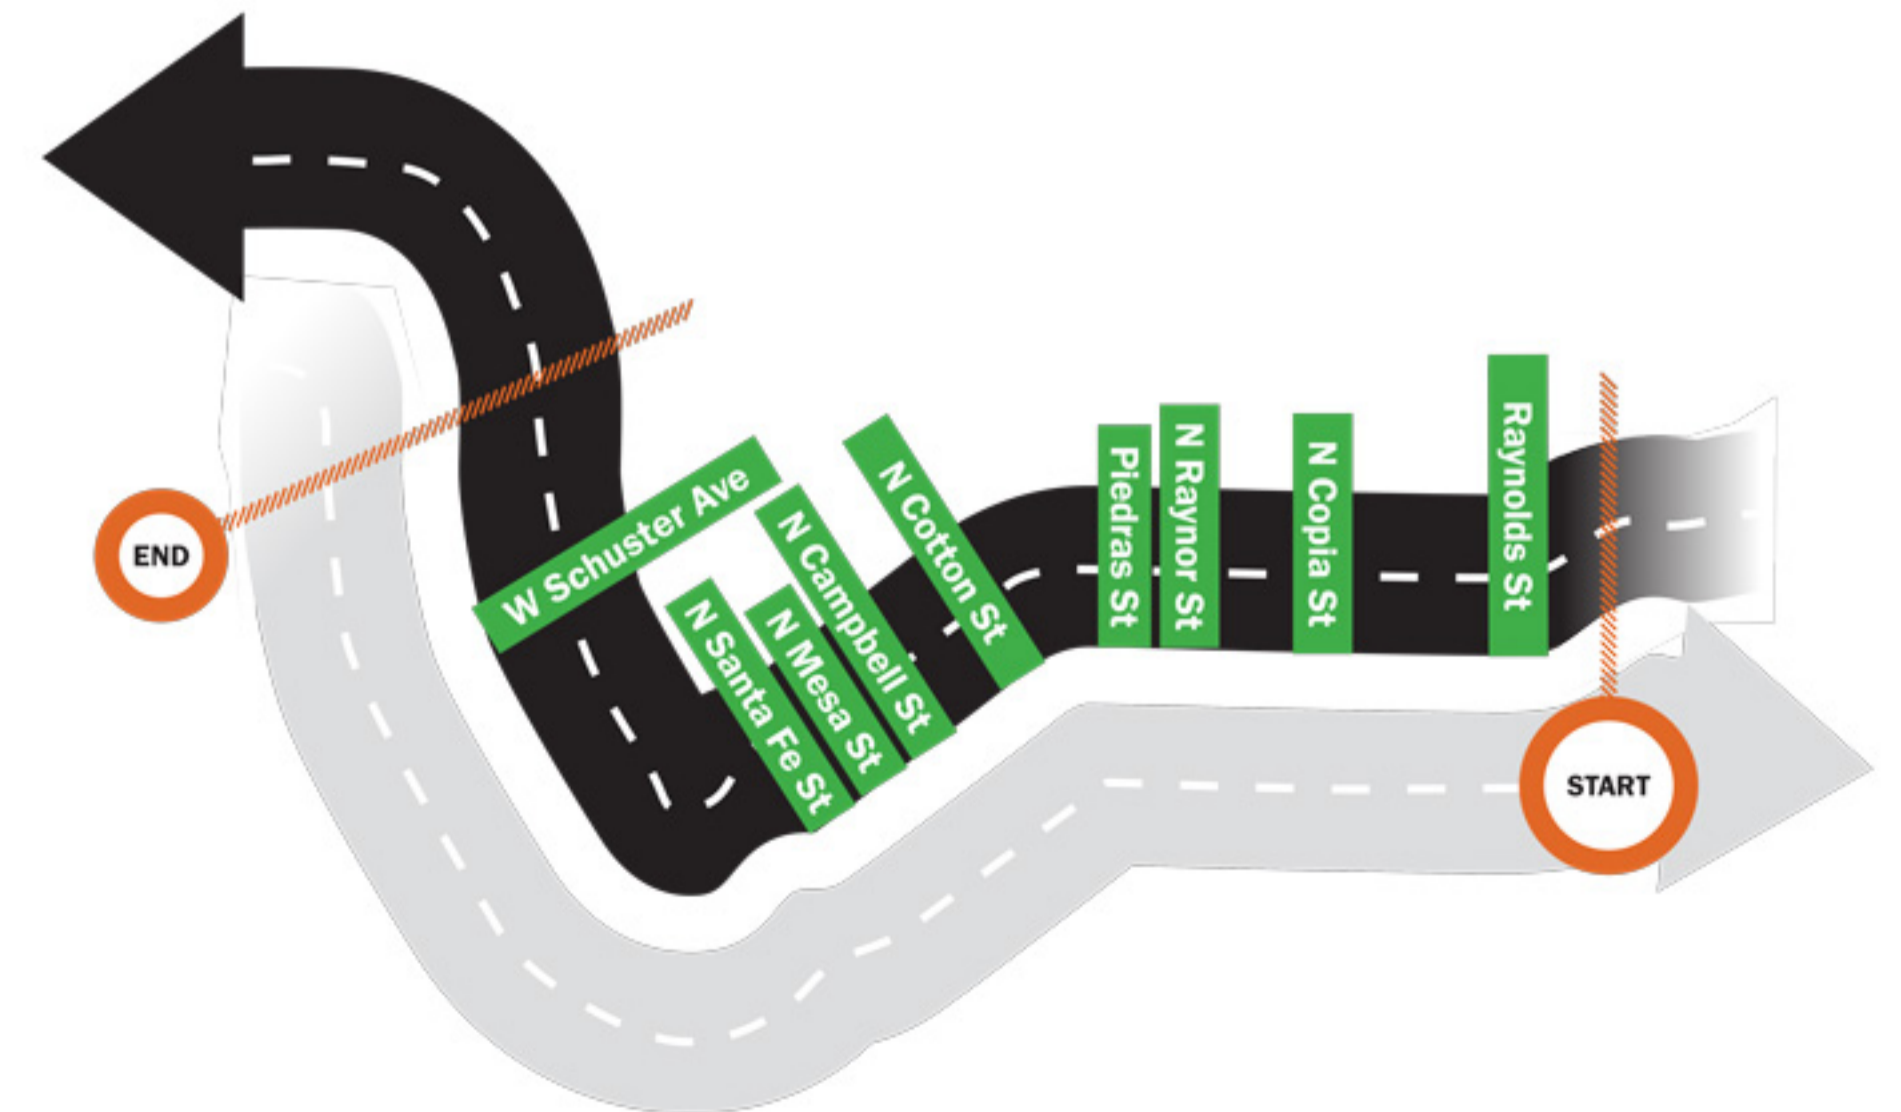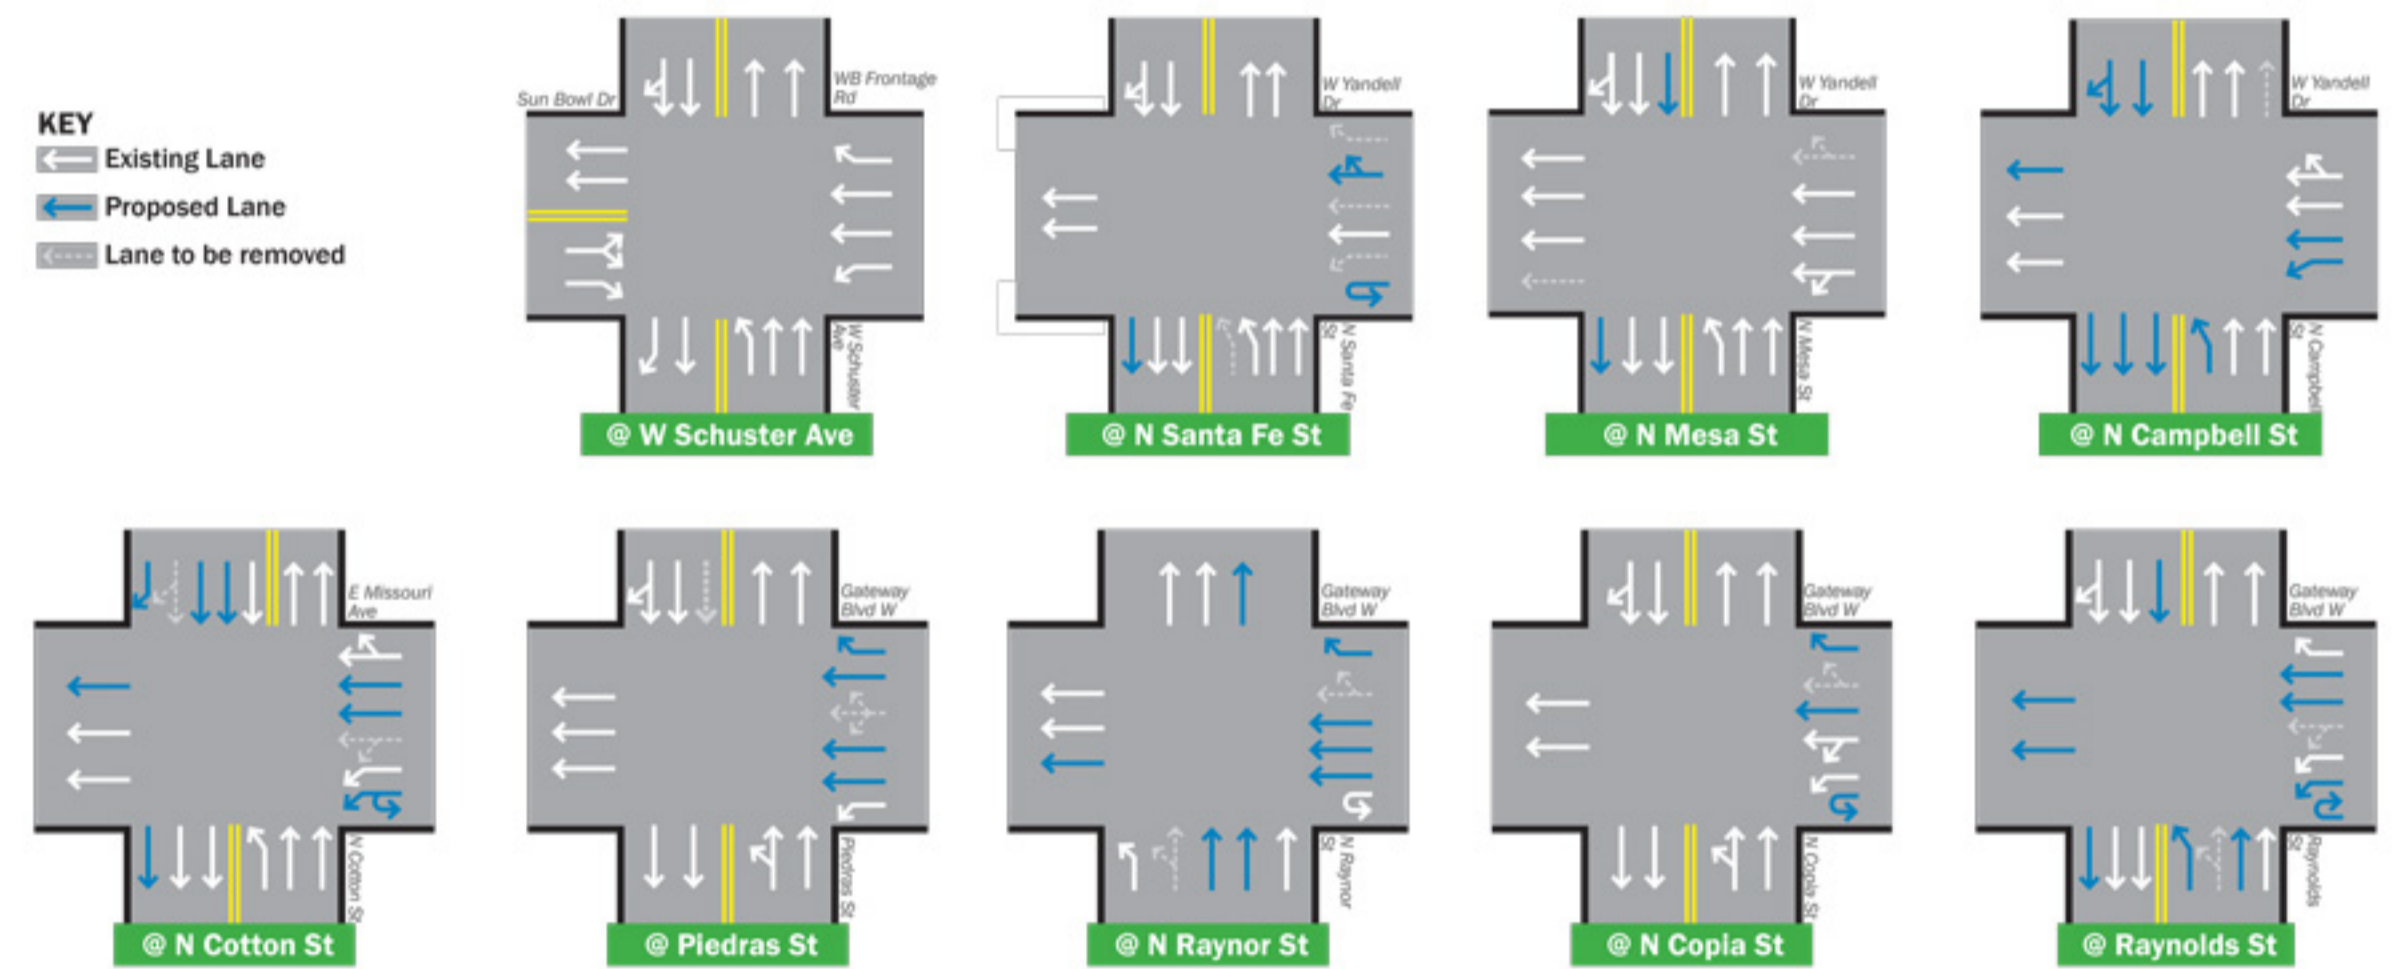





INTERSECTION CHANGES SEGMENT 3

INTERSTATE 10 EASTBOUND

PROPOSED INTERSECTION IMPROVEMENTS ON I-10 EASTBOUND FRONTAGE ROAD

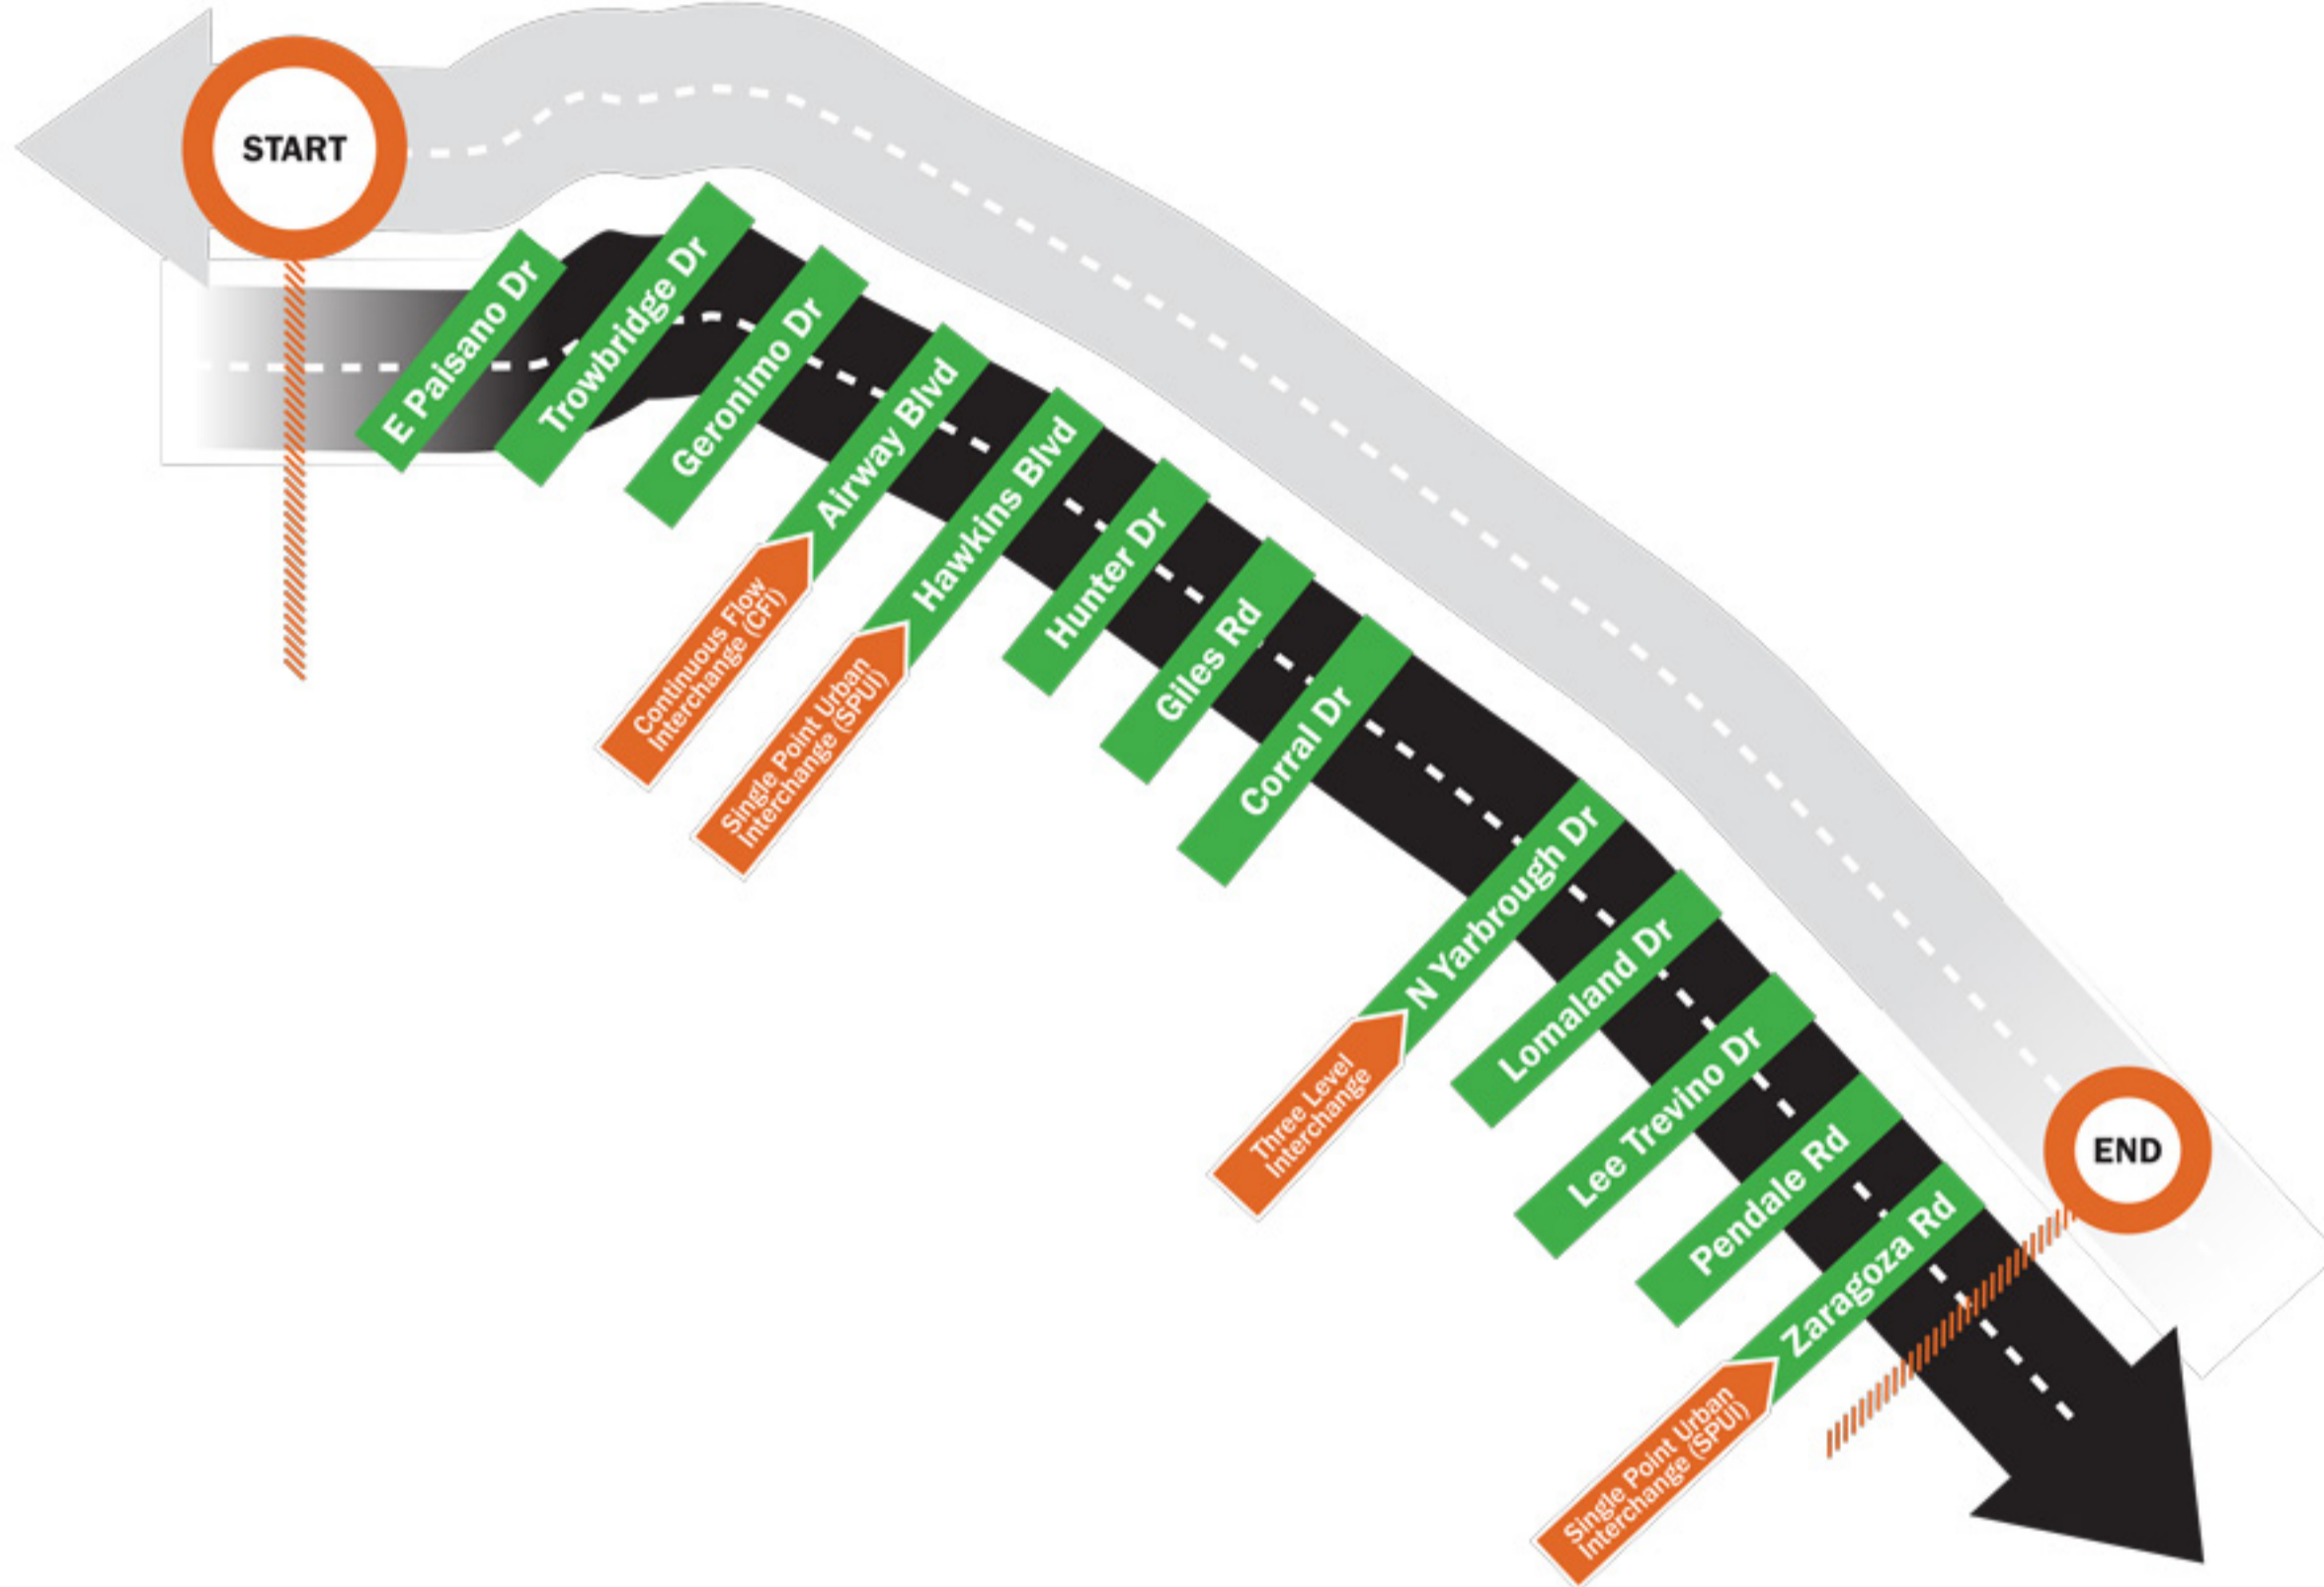


KEY
 Existing Lane
 Proposed Lane
 Lane to be removed

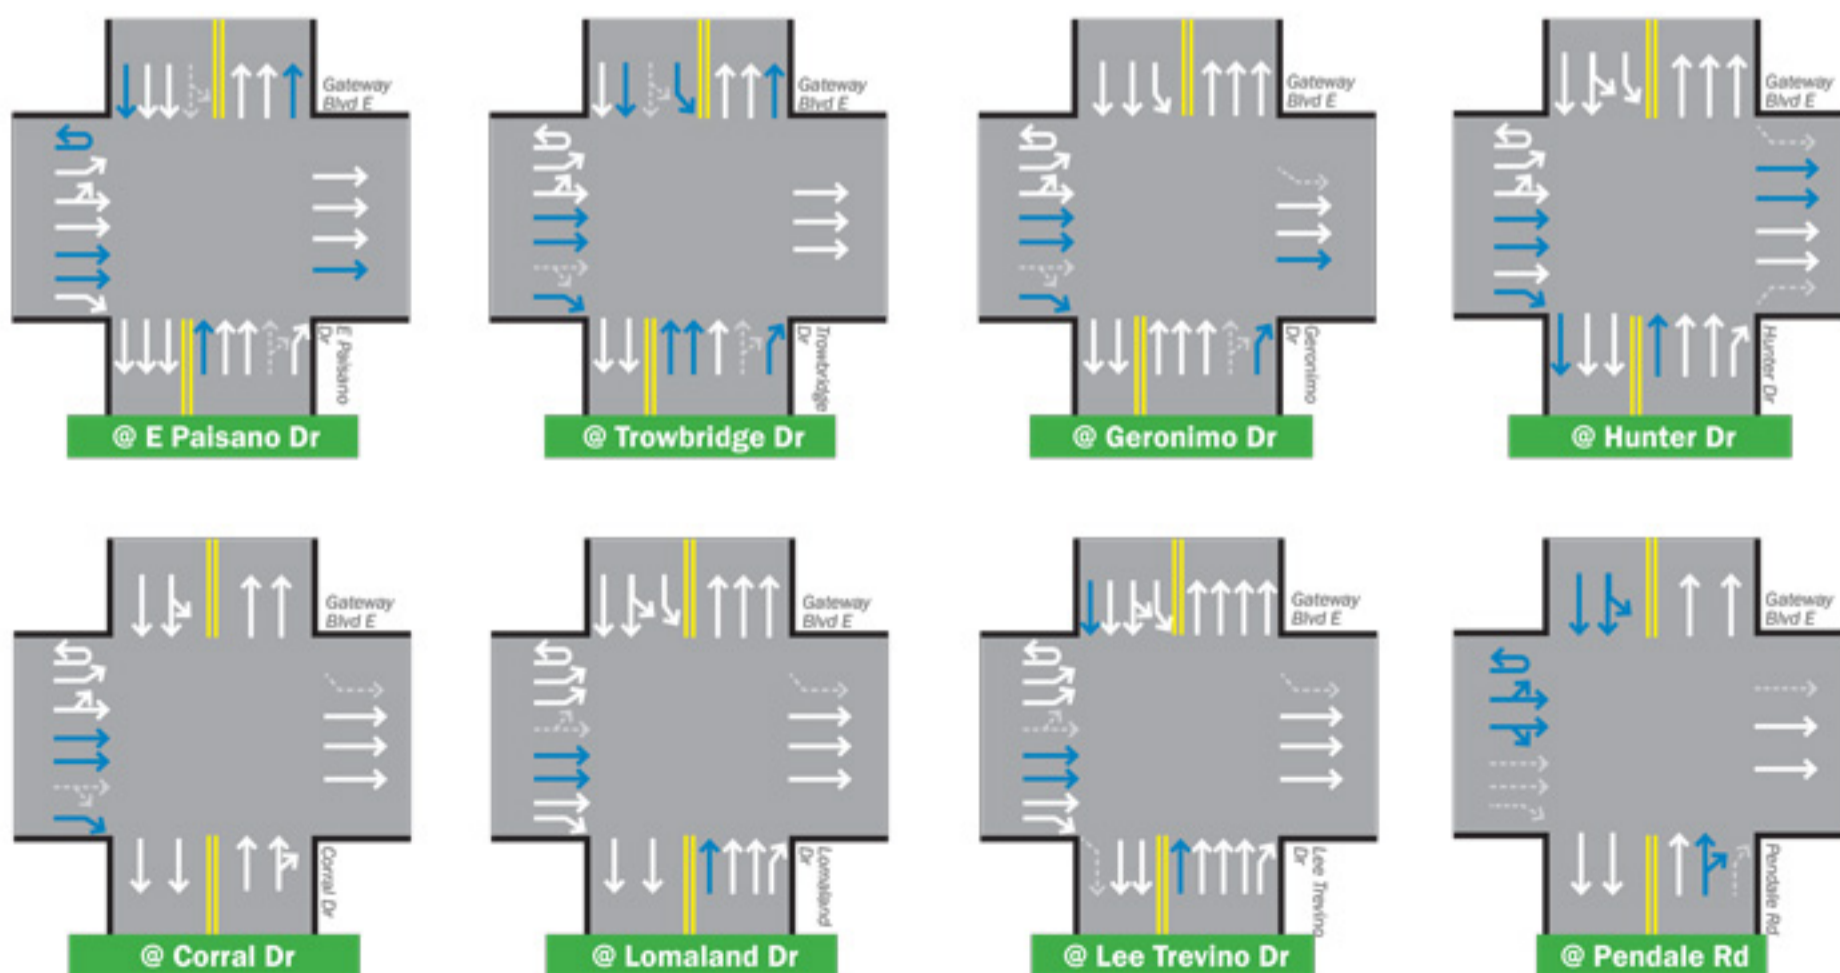


INTERSTATE 10 WESTBOUND

PROPOSED INTERSECTION IMPROVEMENTS ON I-10 WESTBOUND FRONTAGE ROAD

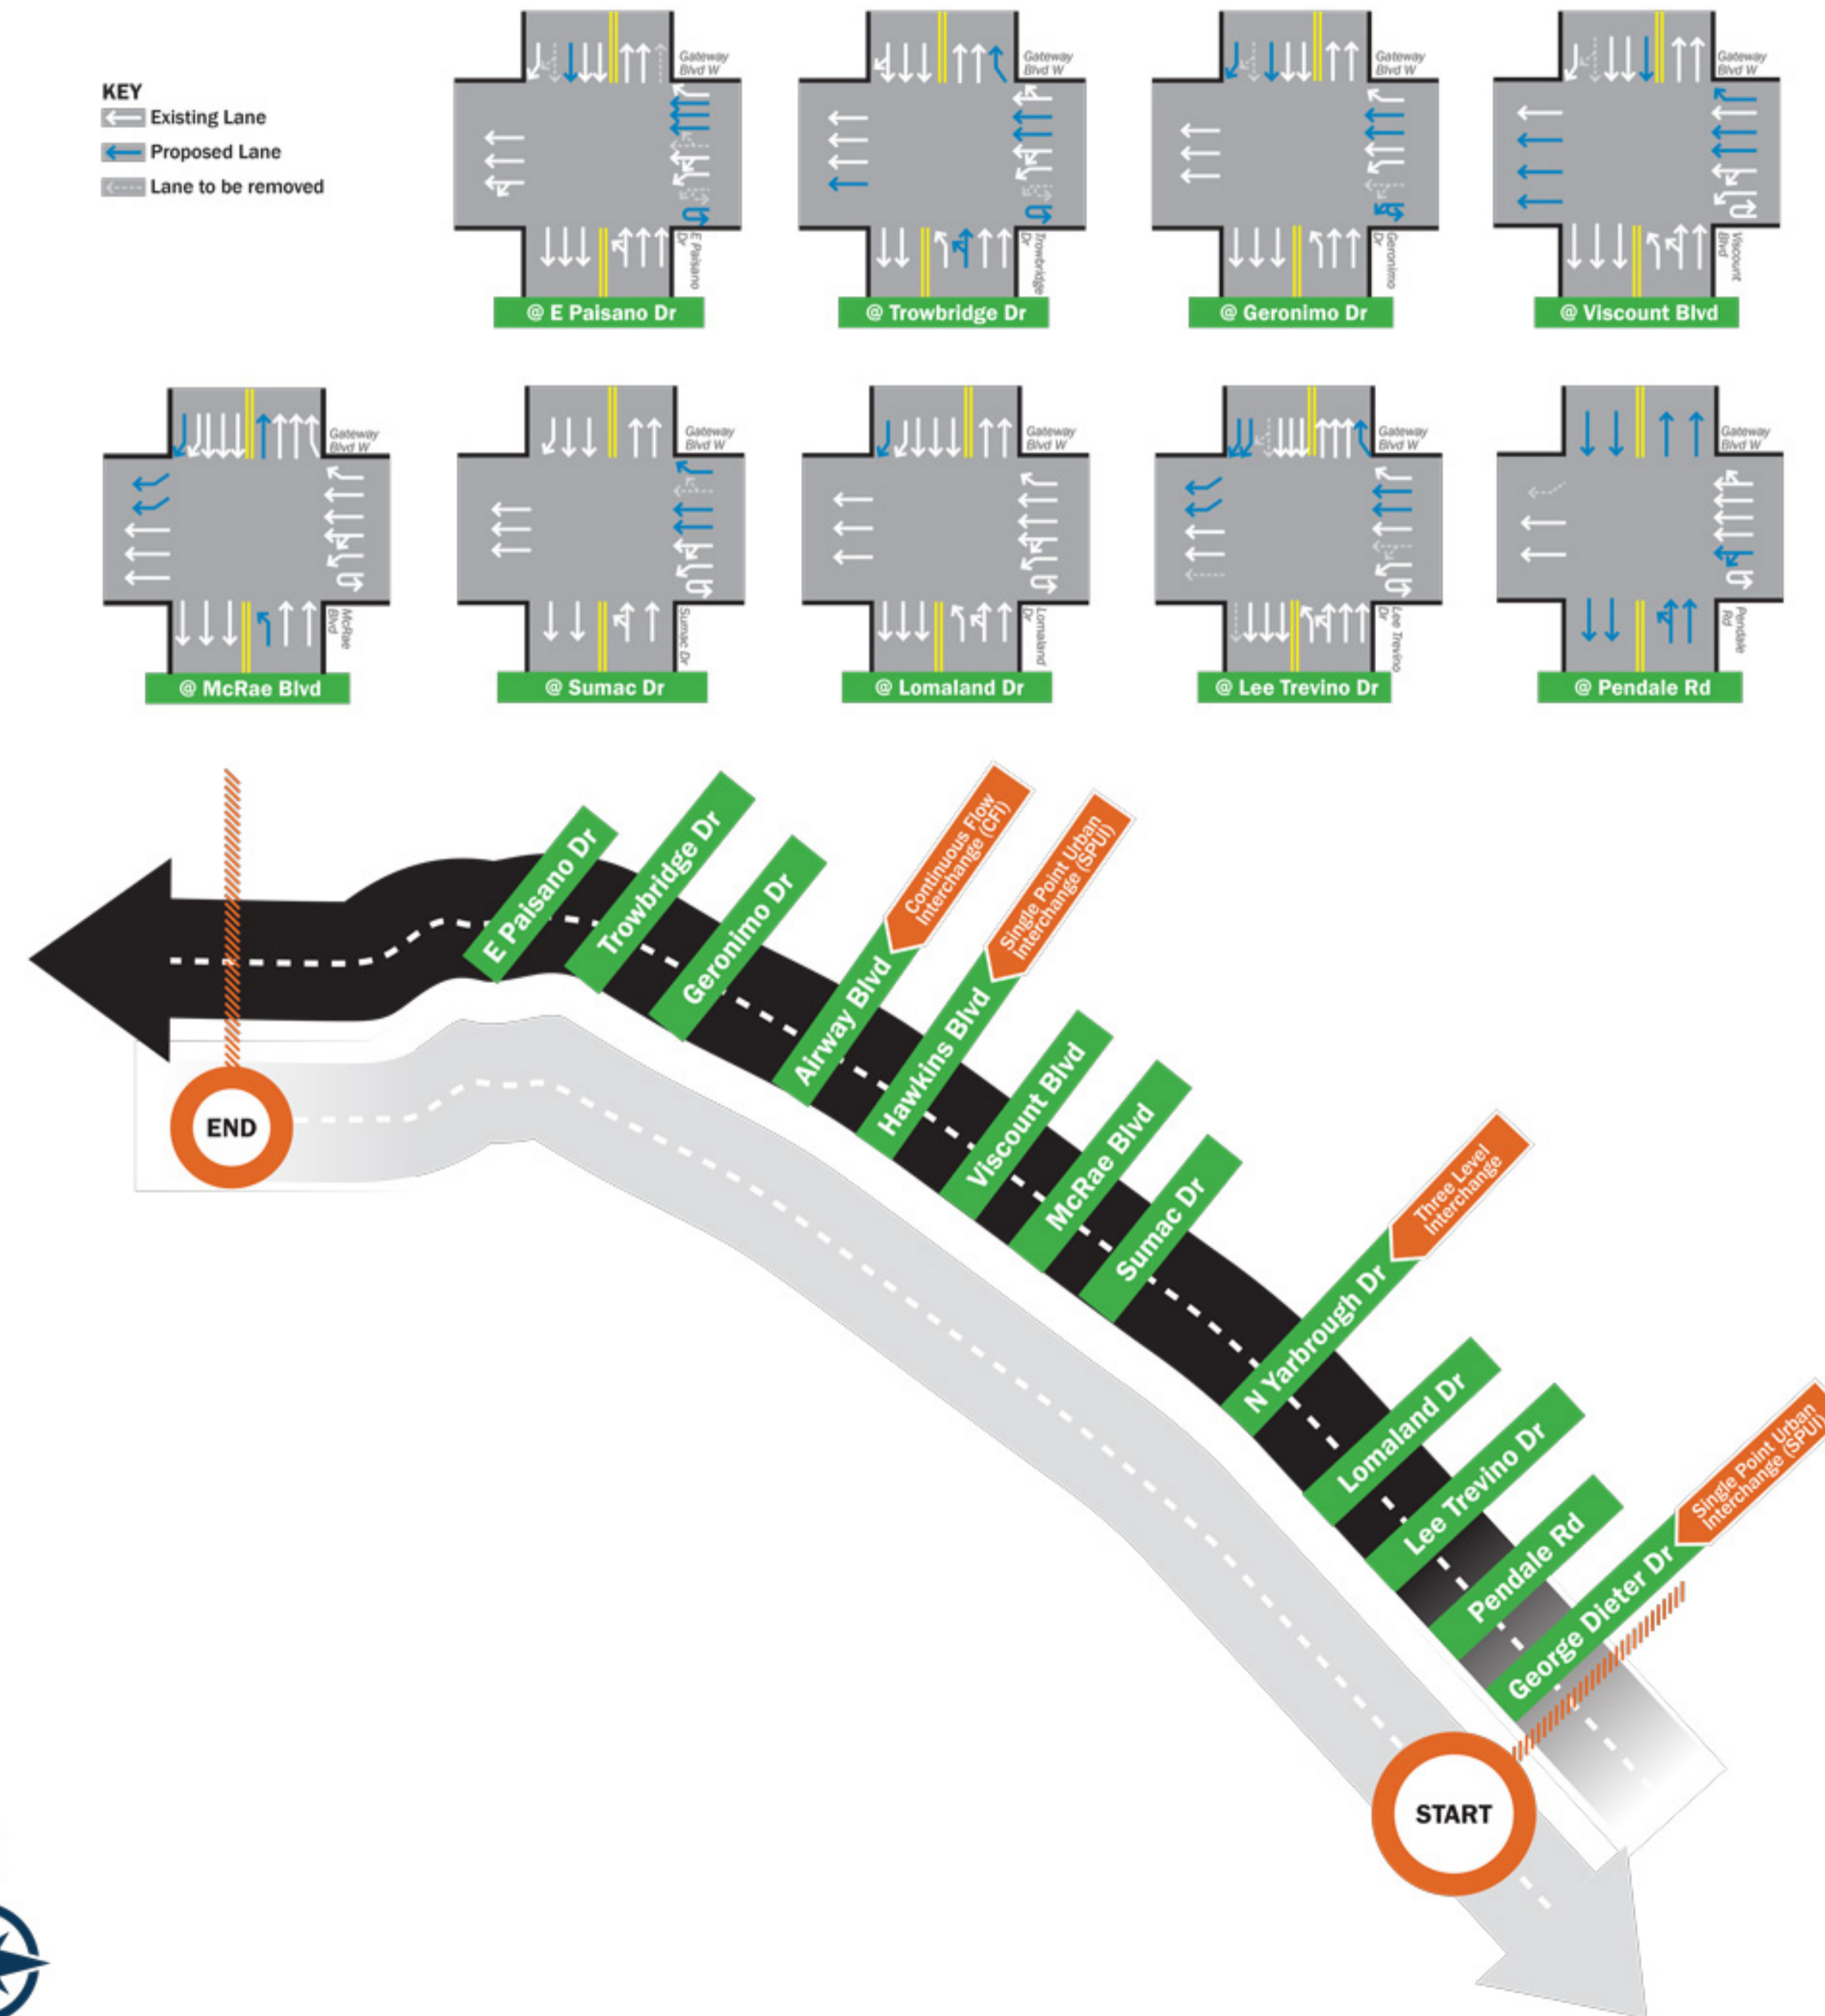

KEY
 Existing Lane
 Proposed Lane
 Lane to be removed

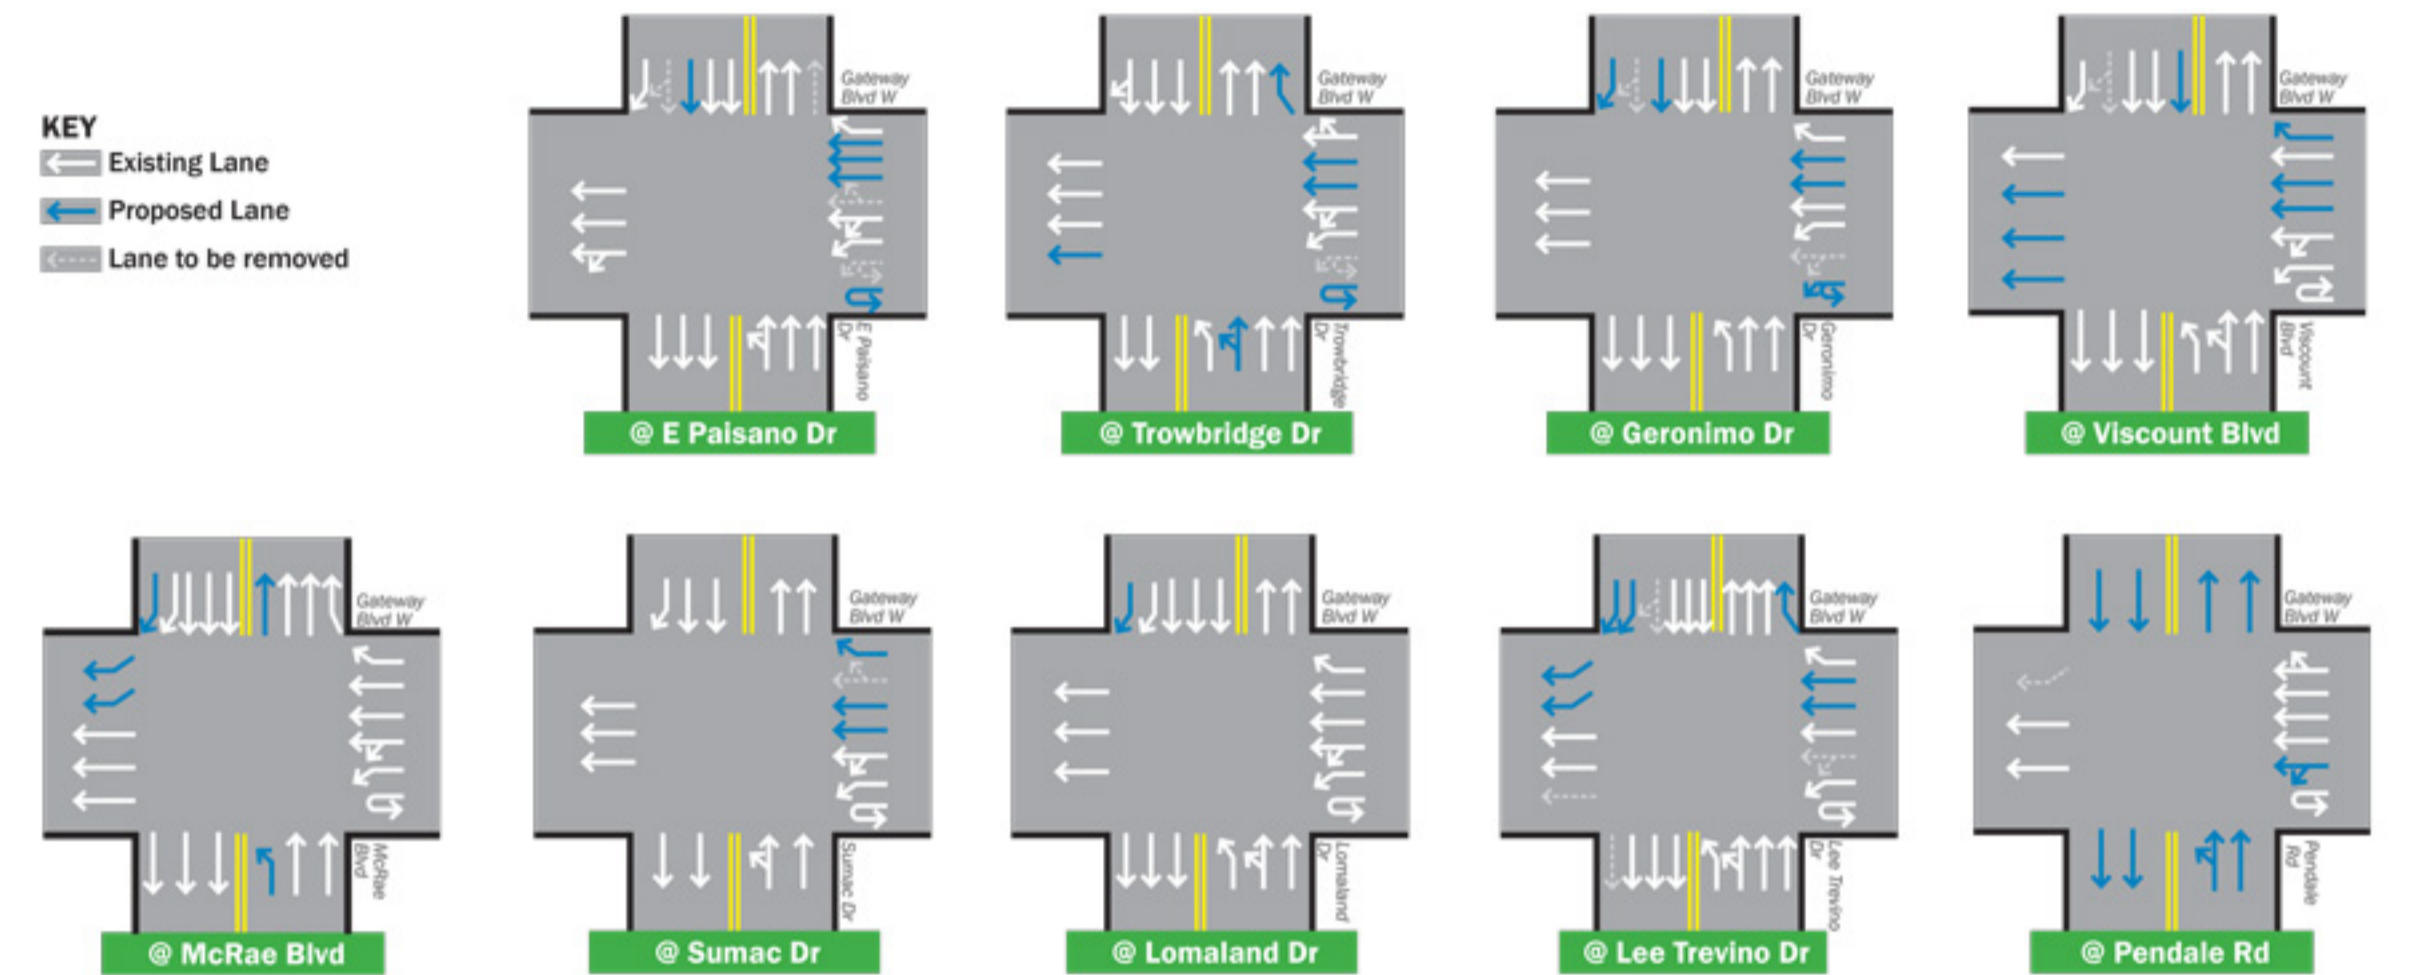


Disclaimer: This figure is for illustration purposes only. This figure does not show the actual number of lanes for I-10.



INTERSECTION CHANGES SEGMENT 4


INTERSTATE 10 EASTBOUND

PROPOSED INTERSECTION IMPROVEMENTS ON I-10 EASTBOUND FRONTAGE ROAD

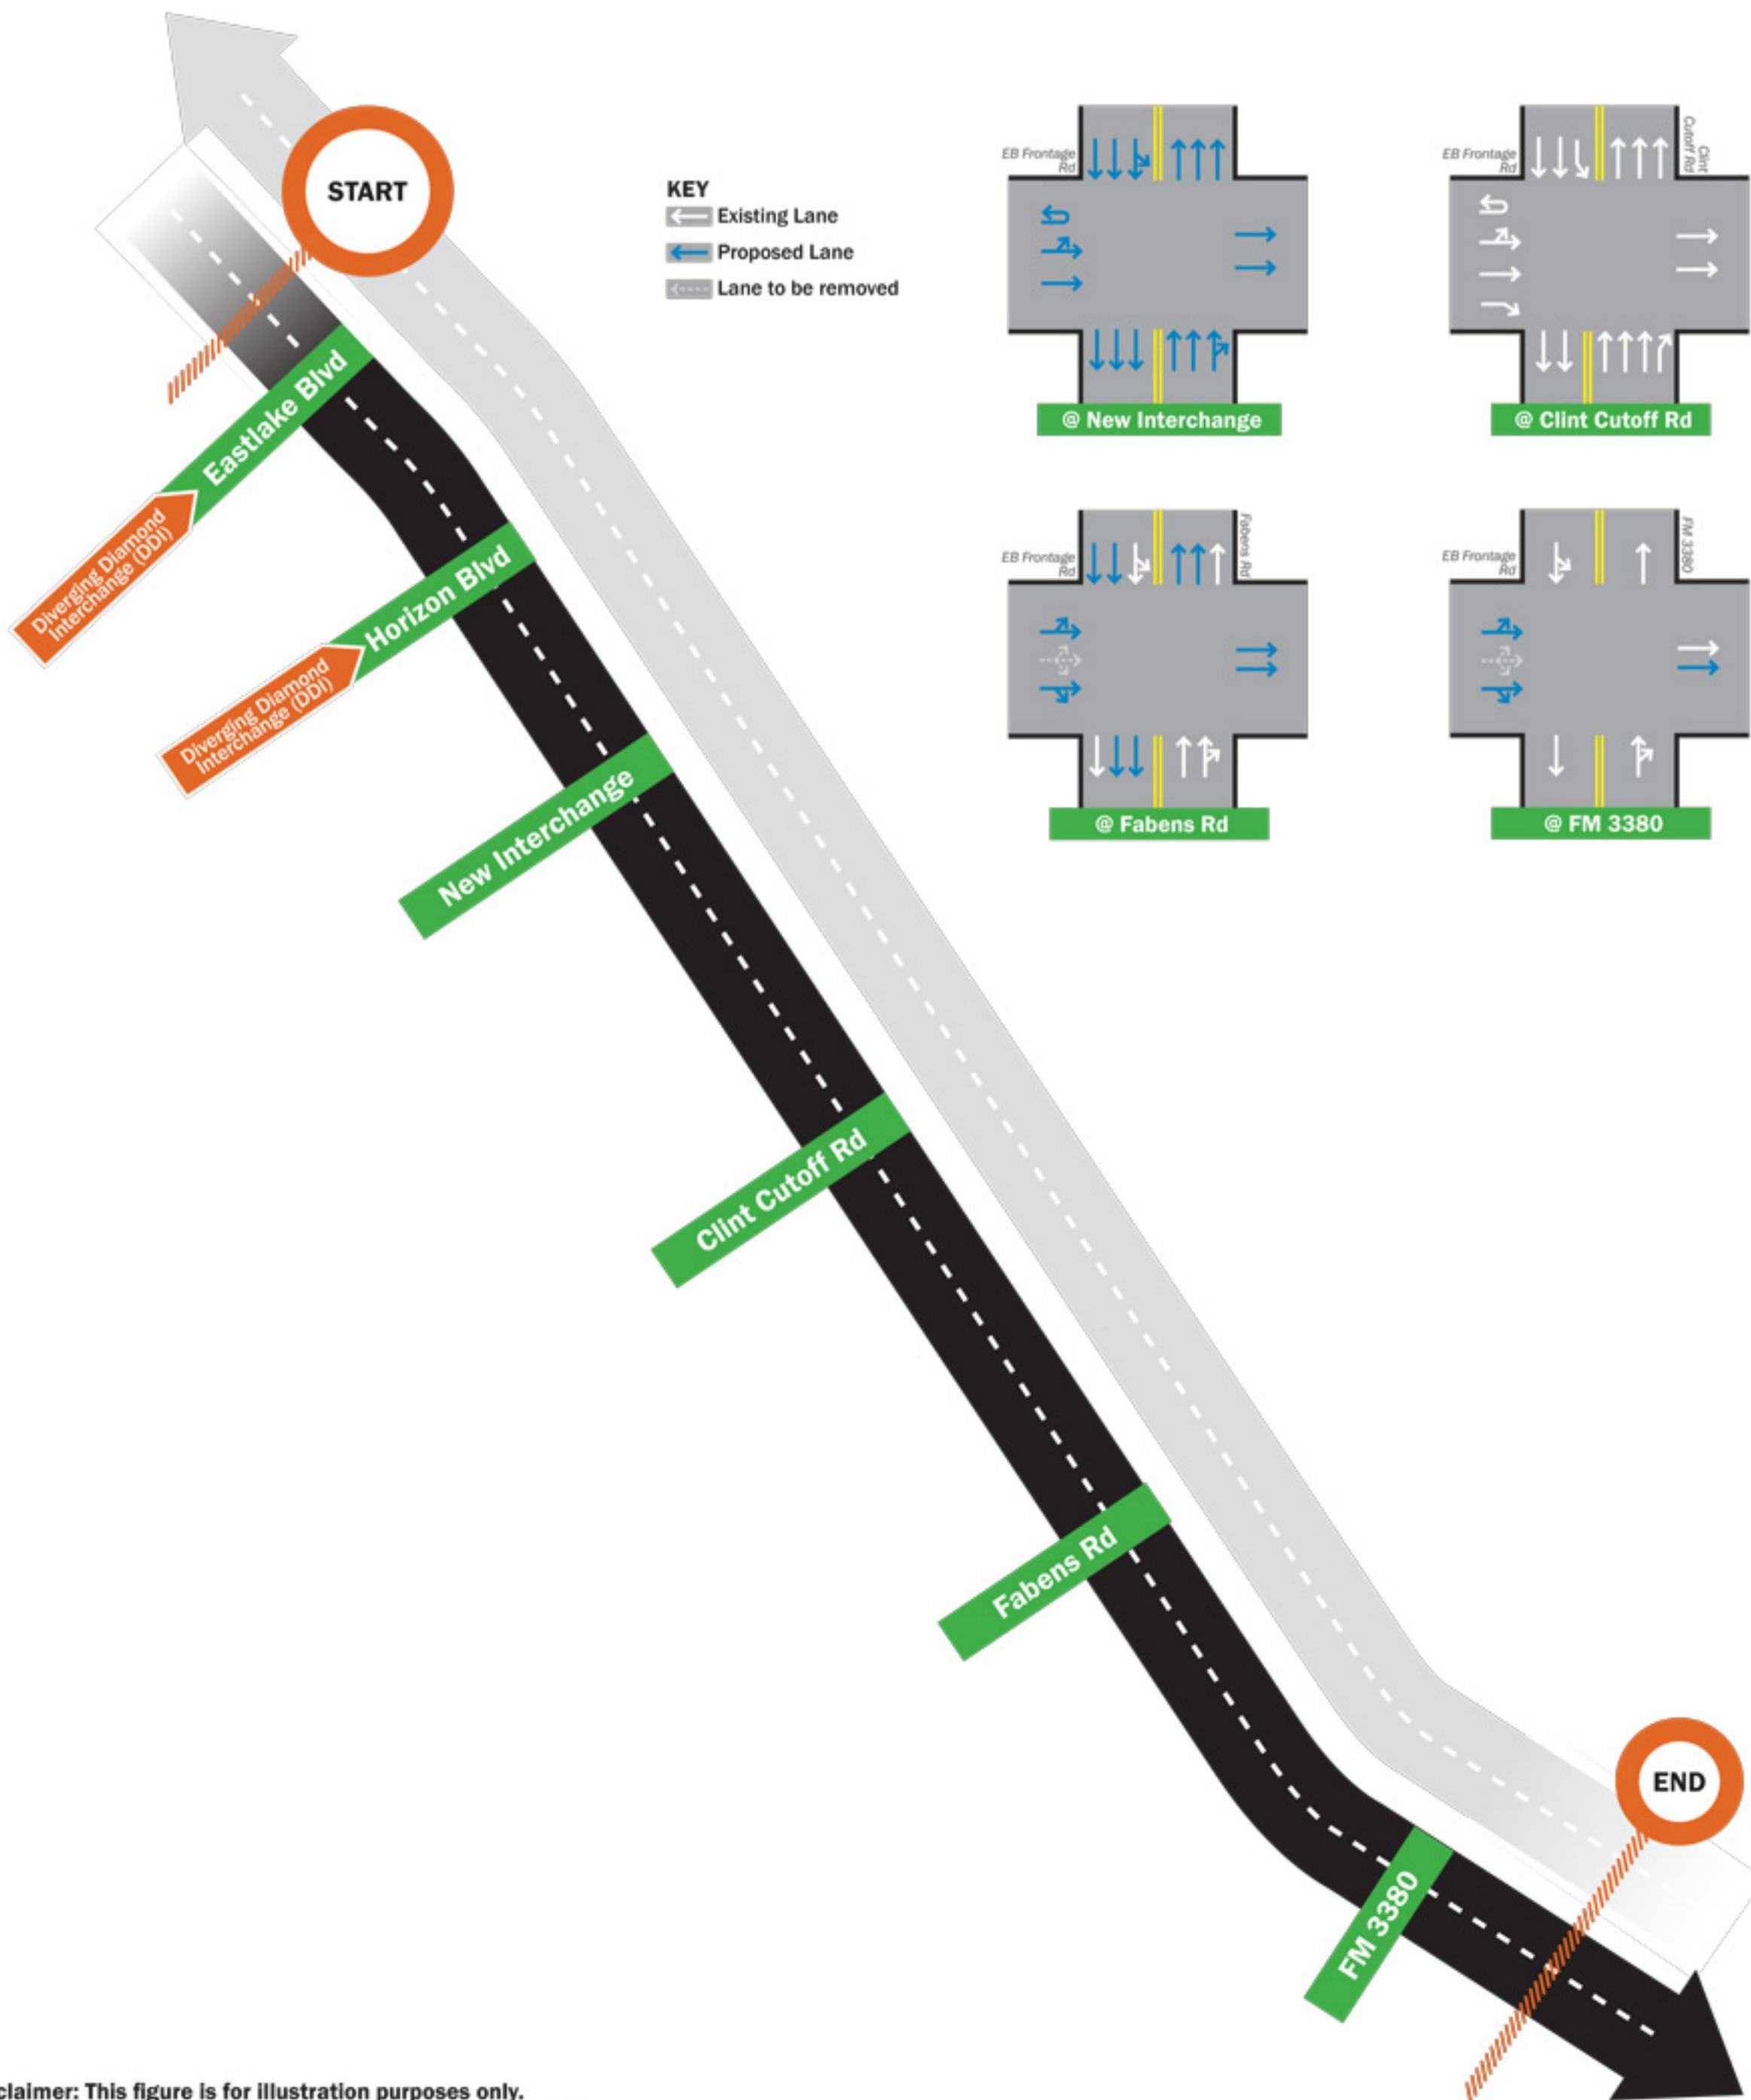

INTERSTATE 10 WESTBOUND

PROPOSED INTERSECTION IMPROVEMENTS ON I-10 WESTBOUND FRONTAGE ROAD

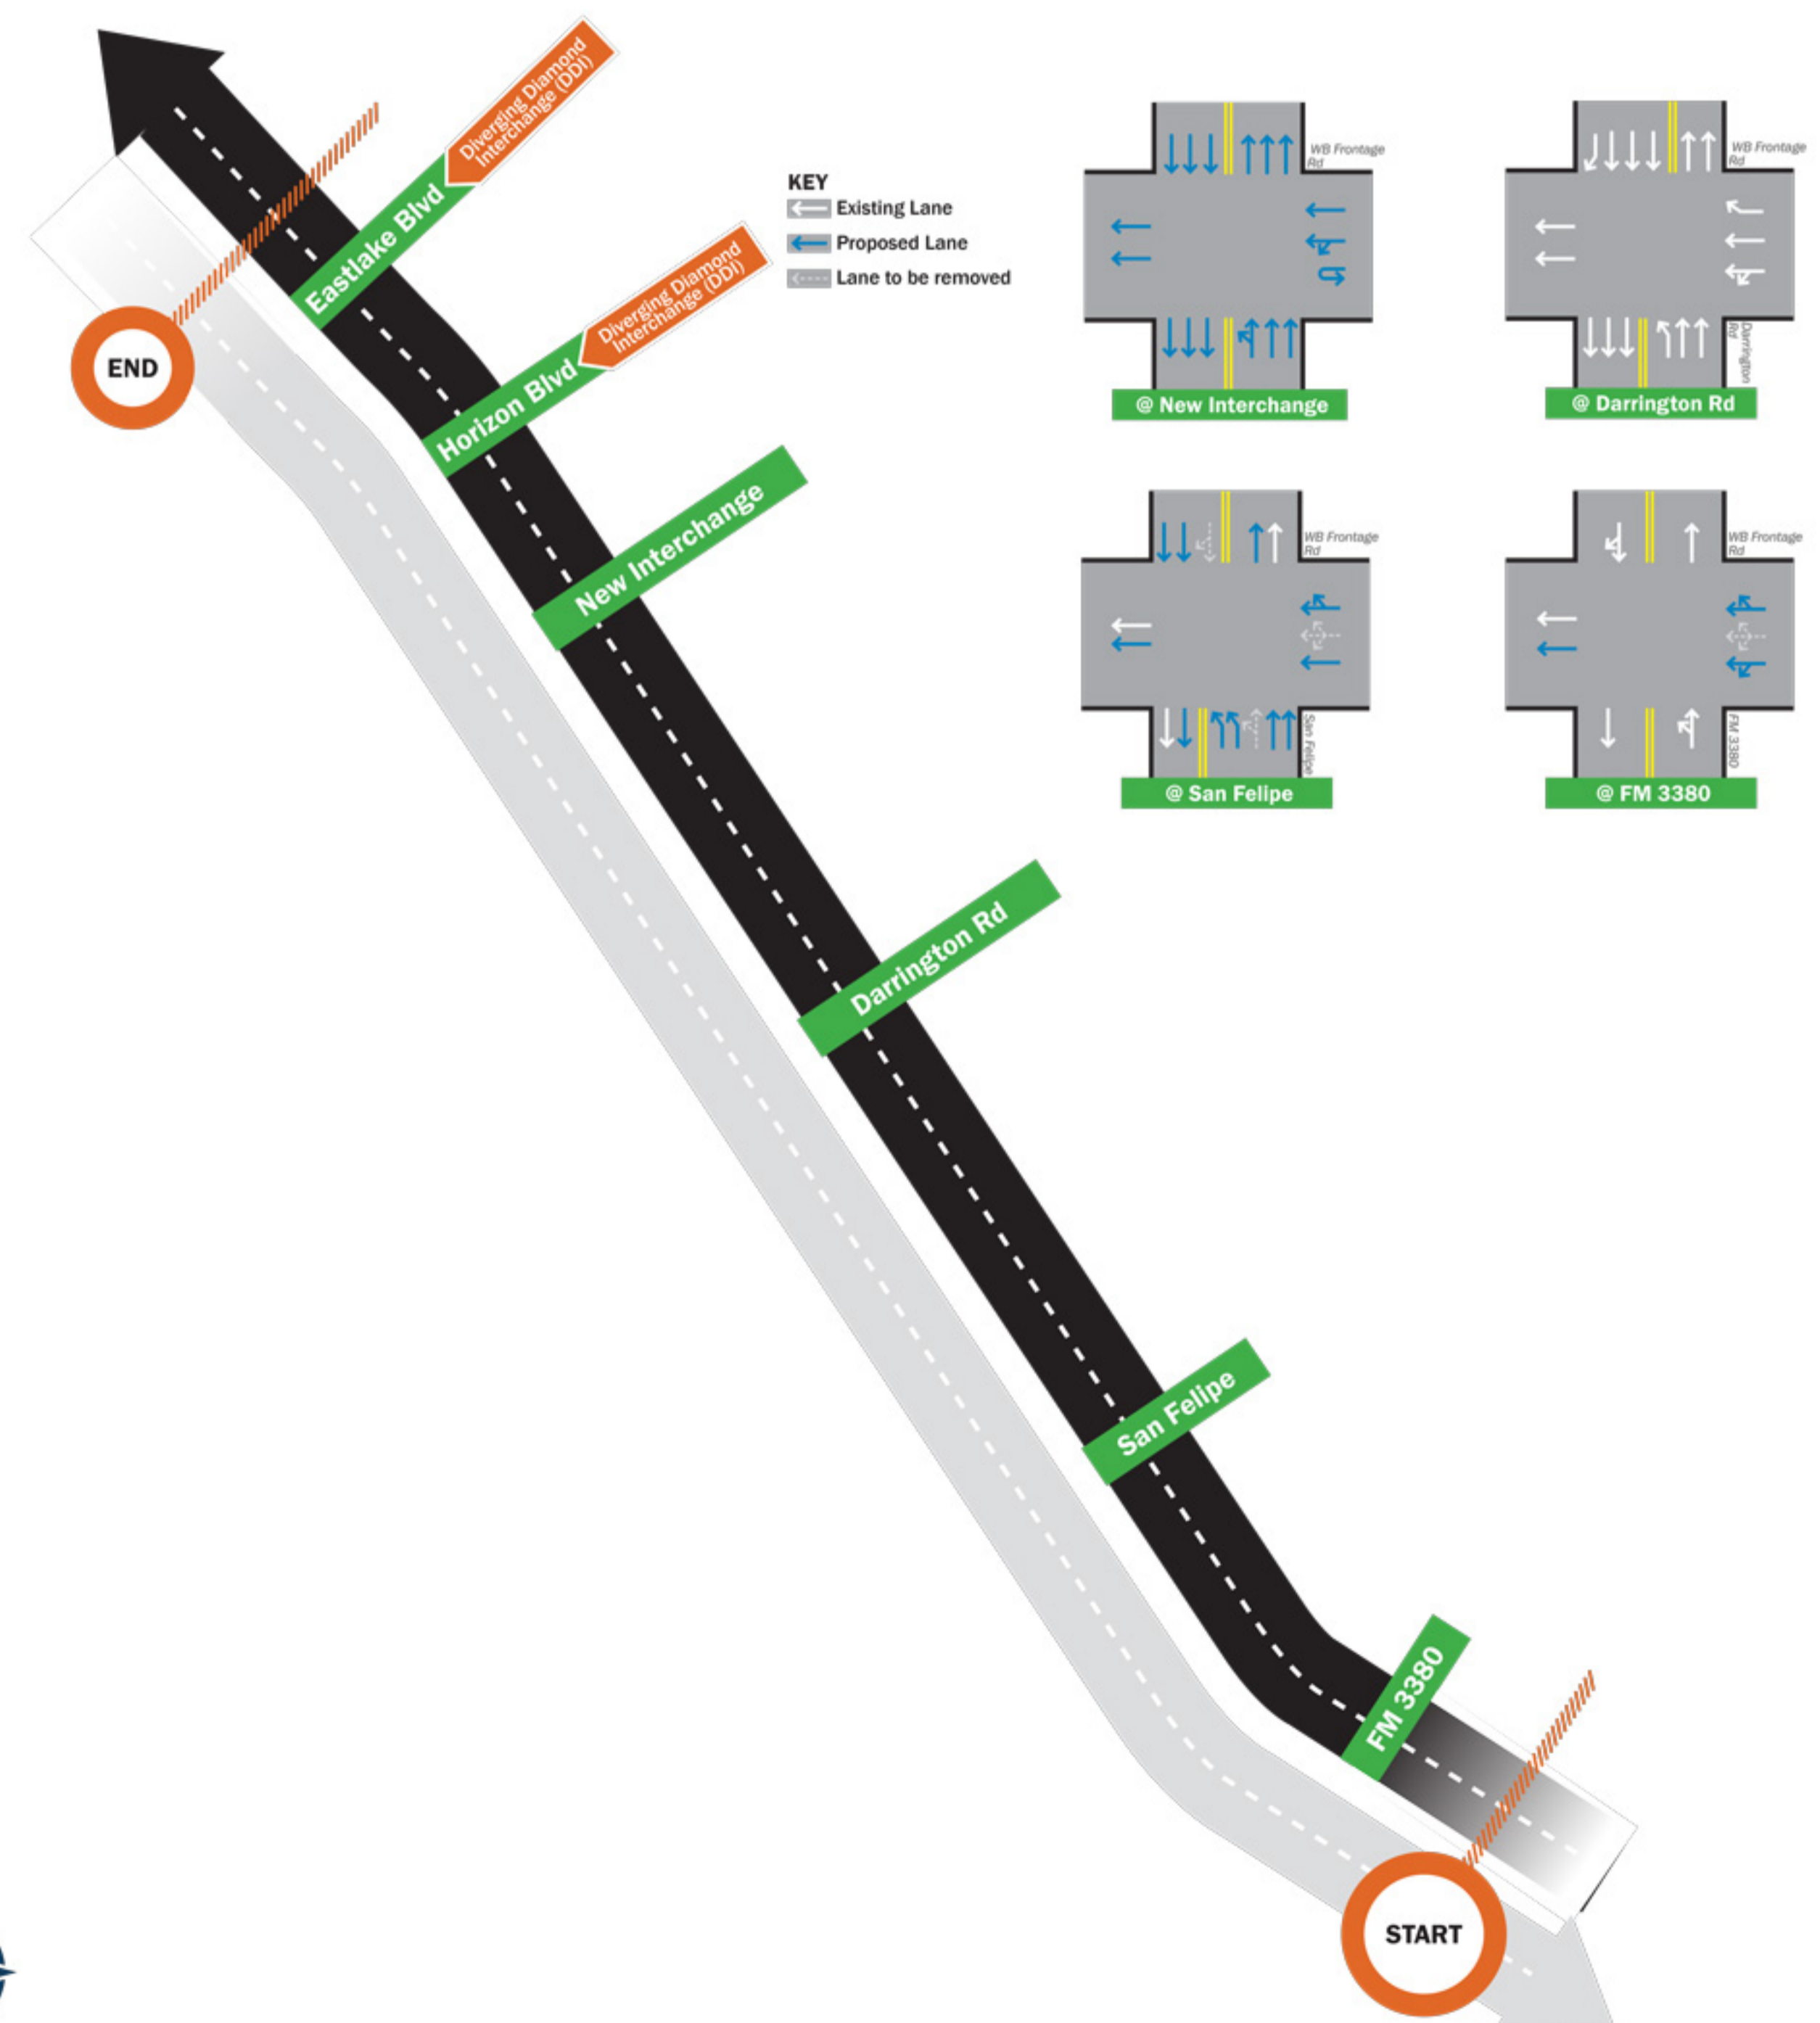

Disclaimer: This figure is for illustration purposes only. This figure does not show the actual number of lanes for I-10.