




LEGEND



BRIDGE



NUMBER OF LANES

 


RAMP MILE NUMBER



3

0675-06-105 (10.9 mi)

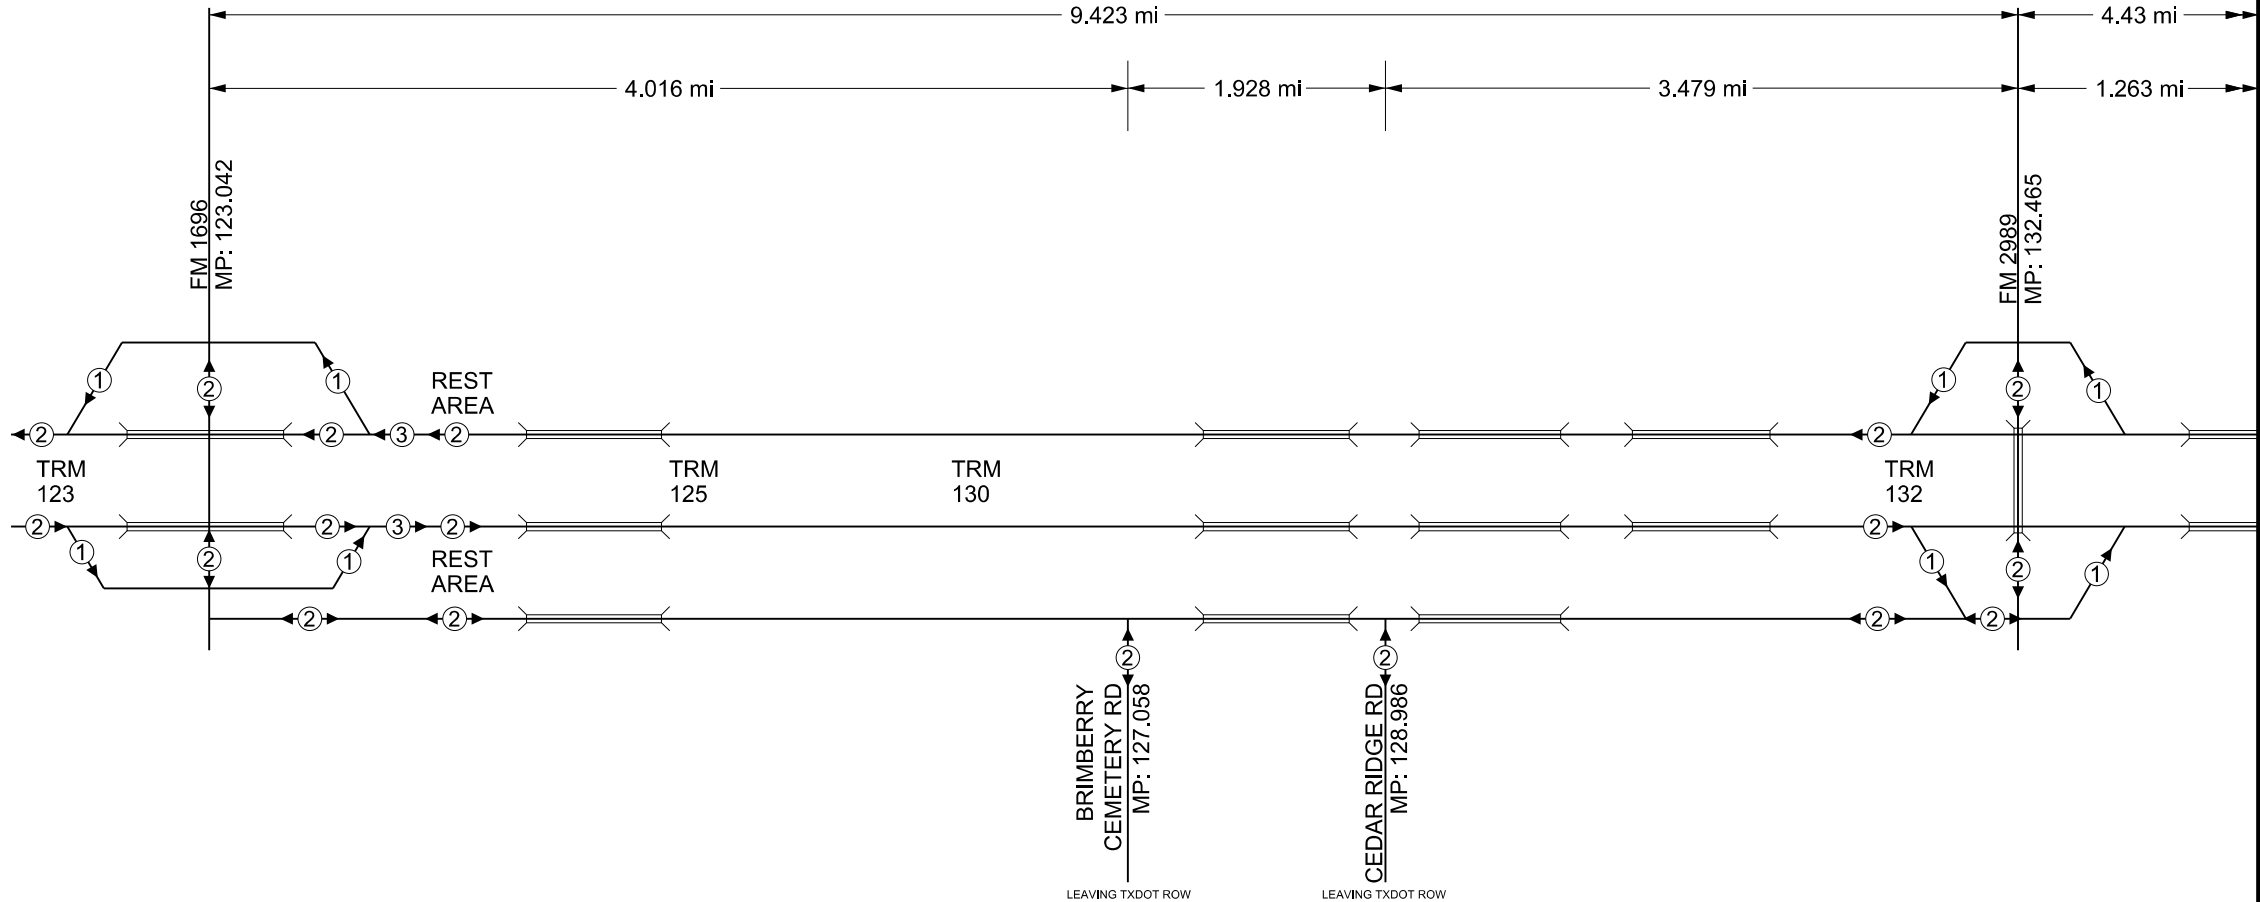

THIS DOCUMENT IS FOR INTERIM REVIEW
AND NOT TO BE USED FOR CONSTRUCTION,
BIDDING OR PERMIT PURPOSES



IH 45


STICK DIAGRAM
EXISTING CONDITION

NOT TO SCALE SHEET 1 OF 10


CONT	SECT	JOB	HIGHWAY
0675	06	SECTION 3	IH 45
DIST	COUNTY	SHEET NO.	
BRYAN	WALKER	1	

MATCH LINE A


LEGEND

 

BRIDGE



NUMBER OF LANES




RAMP MILE NUMBER

4


5

6

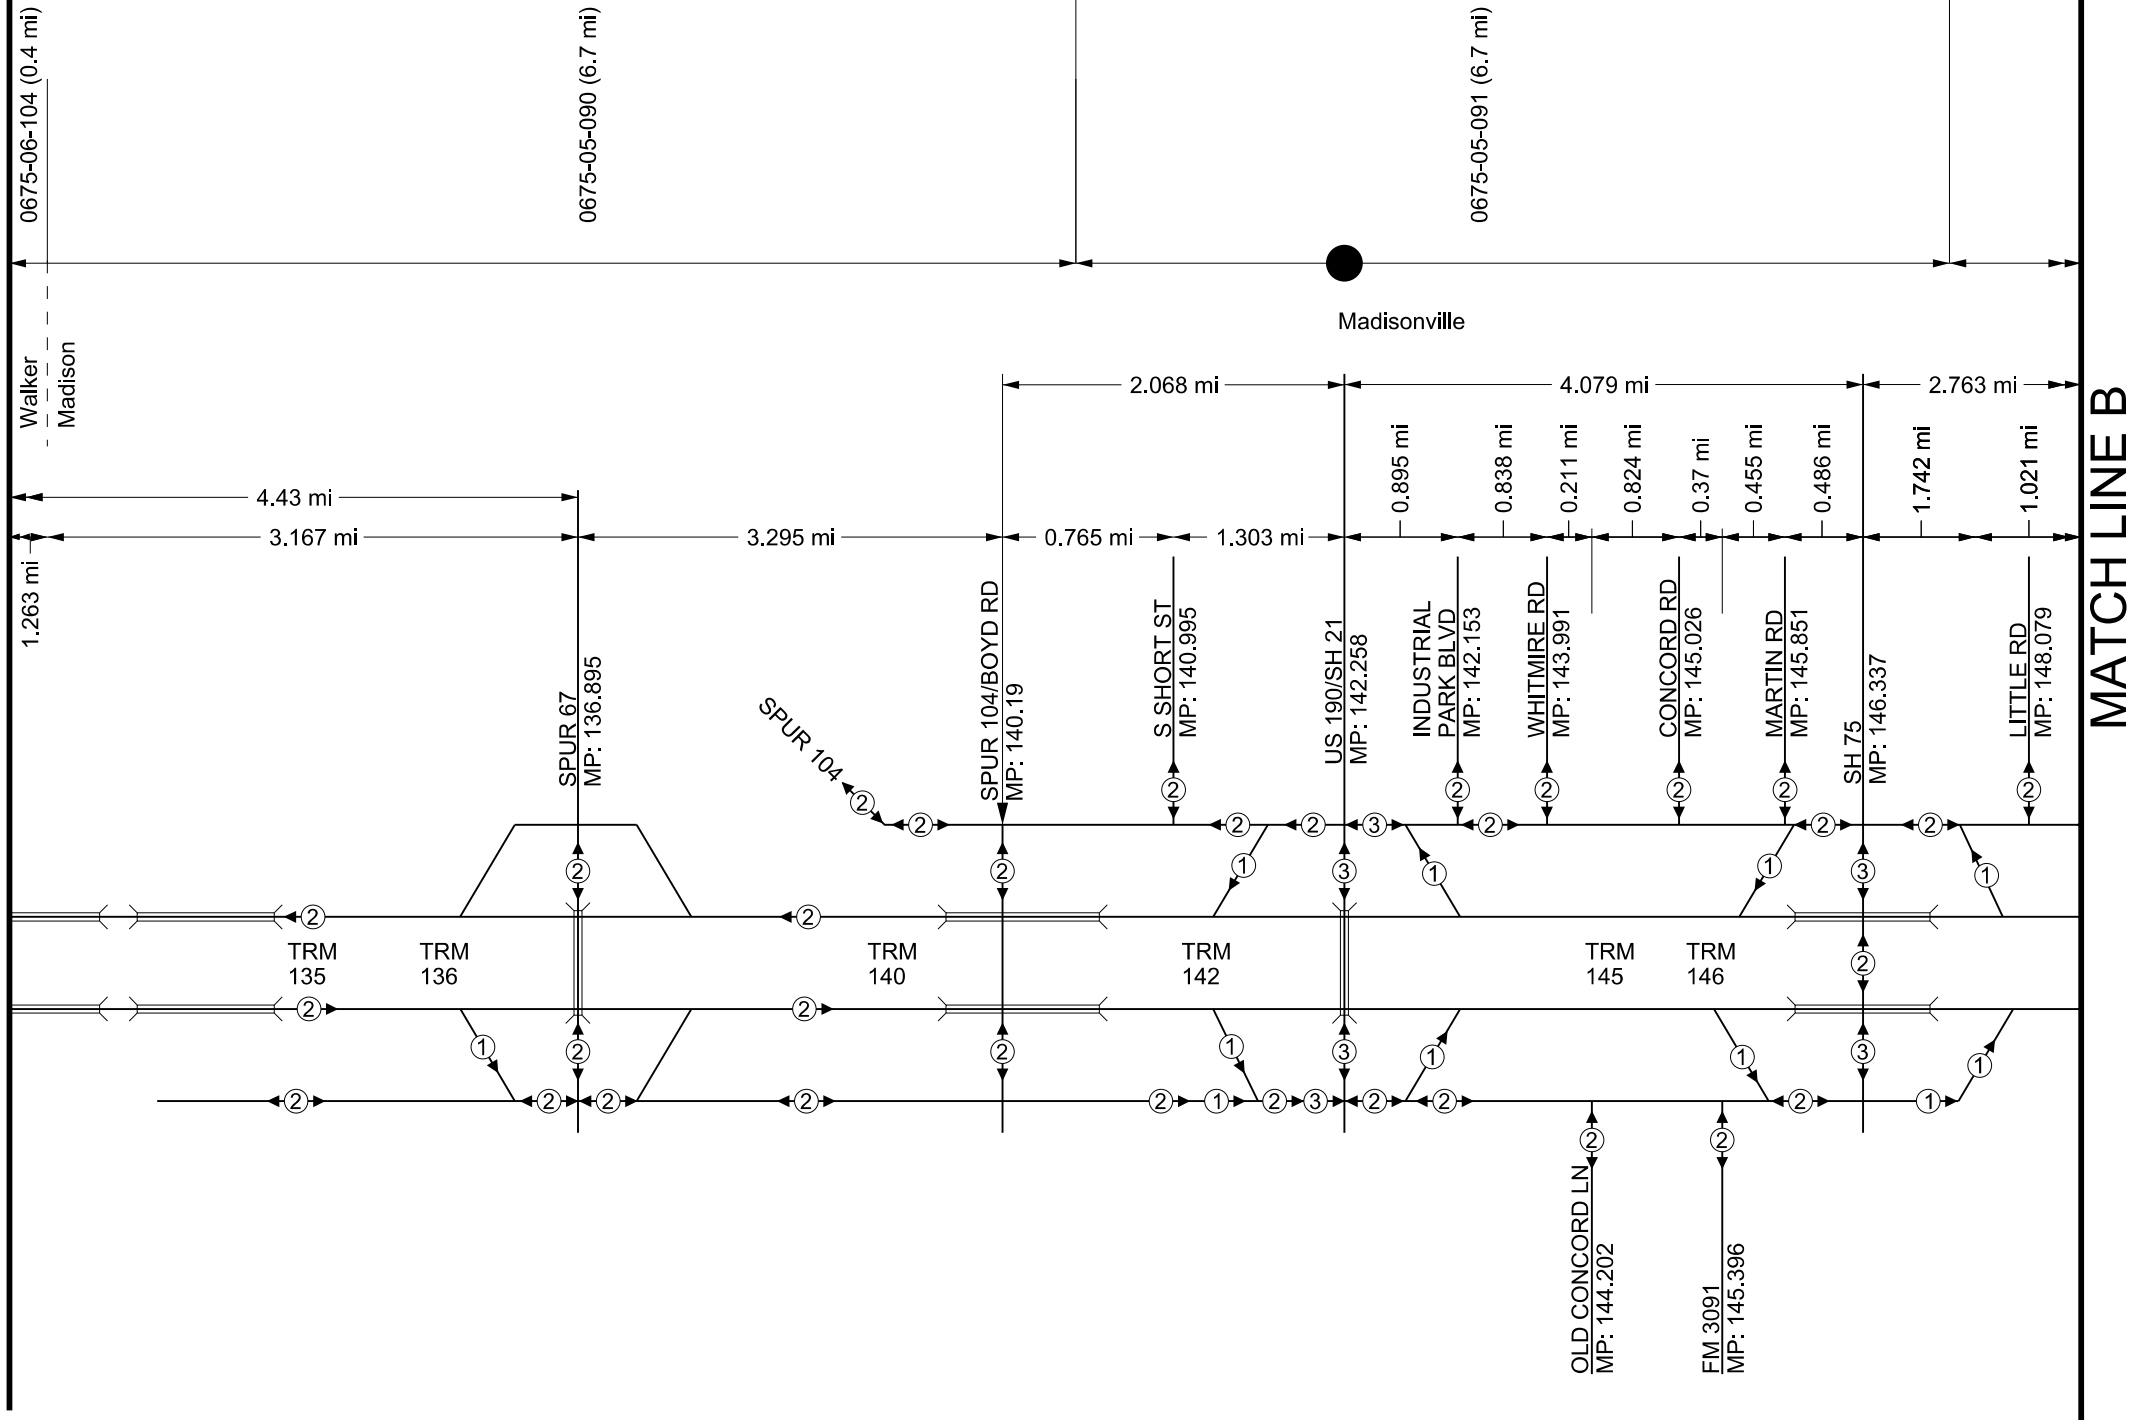

MATCH LINE B

THIS DOCUMENT IS FOR INTERIM REVIEW
AND NOT TO BE USED FOR CONSTRUCTION,
BIDDING OR PERMIT PURPOSES




IH 45

STICK DIAGRAM
EXISTING CONDITION

NOT TO SCALE SHEET 2 OF 10

CONT	SECT	JOB	HIGHWAY
0675	05	SECTION 4, 5	IH 45
DIST	COUNTY	SHEET NO.	
BRYAN	MADISON	2	

MATCH LINE B

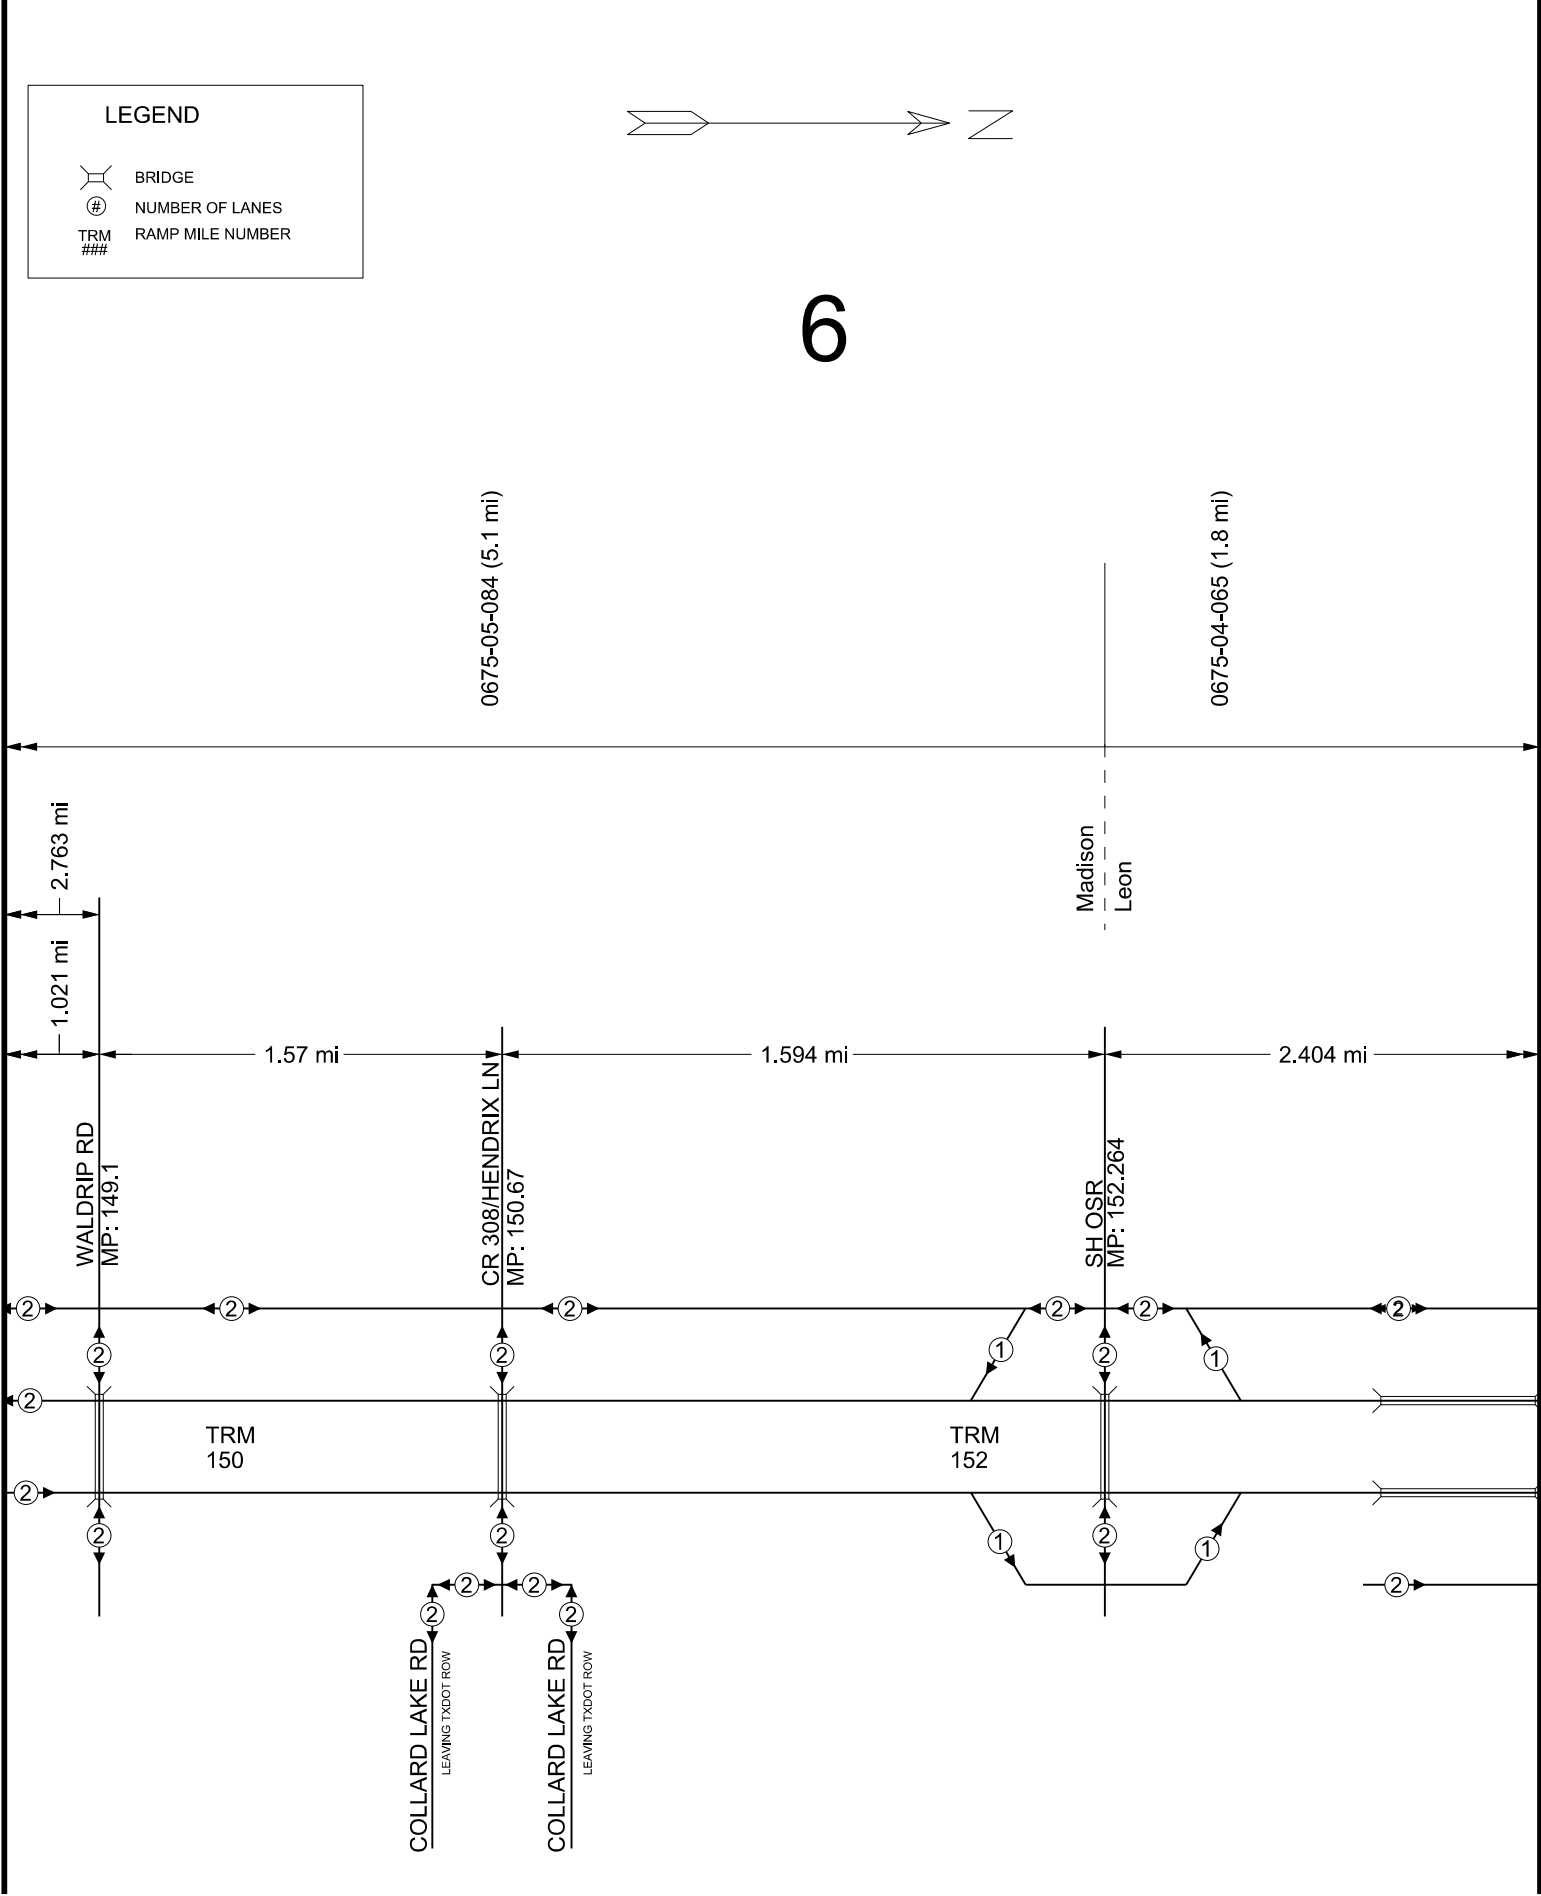

MATCH LINE C

THIS DOCUMENT IS FOR INTERIM REVIEW
AND NOT TO BE USED FOR CONSTRUCTION,
BIDDING OR PERMIT PURPOSES

IH 45

STICK DIAGRAM
EXISTING CONDITION


NOT TO SCALE

SHEET 3 OF 10


CONT	SECT	JOB	HIGHWAY
0675	05, 04	SECTION 6	IH 45
DIST	COUNTY	SHEET NO.	
BRYAN	MADISON, LEON	3	

MATCH LINE C


LEGEND

 

BRIDGE




NUMBER OF LANES



RAMP MILE NUMBER



7

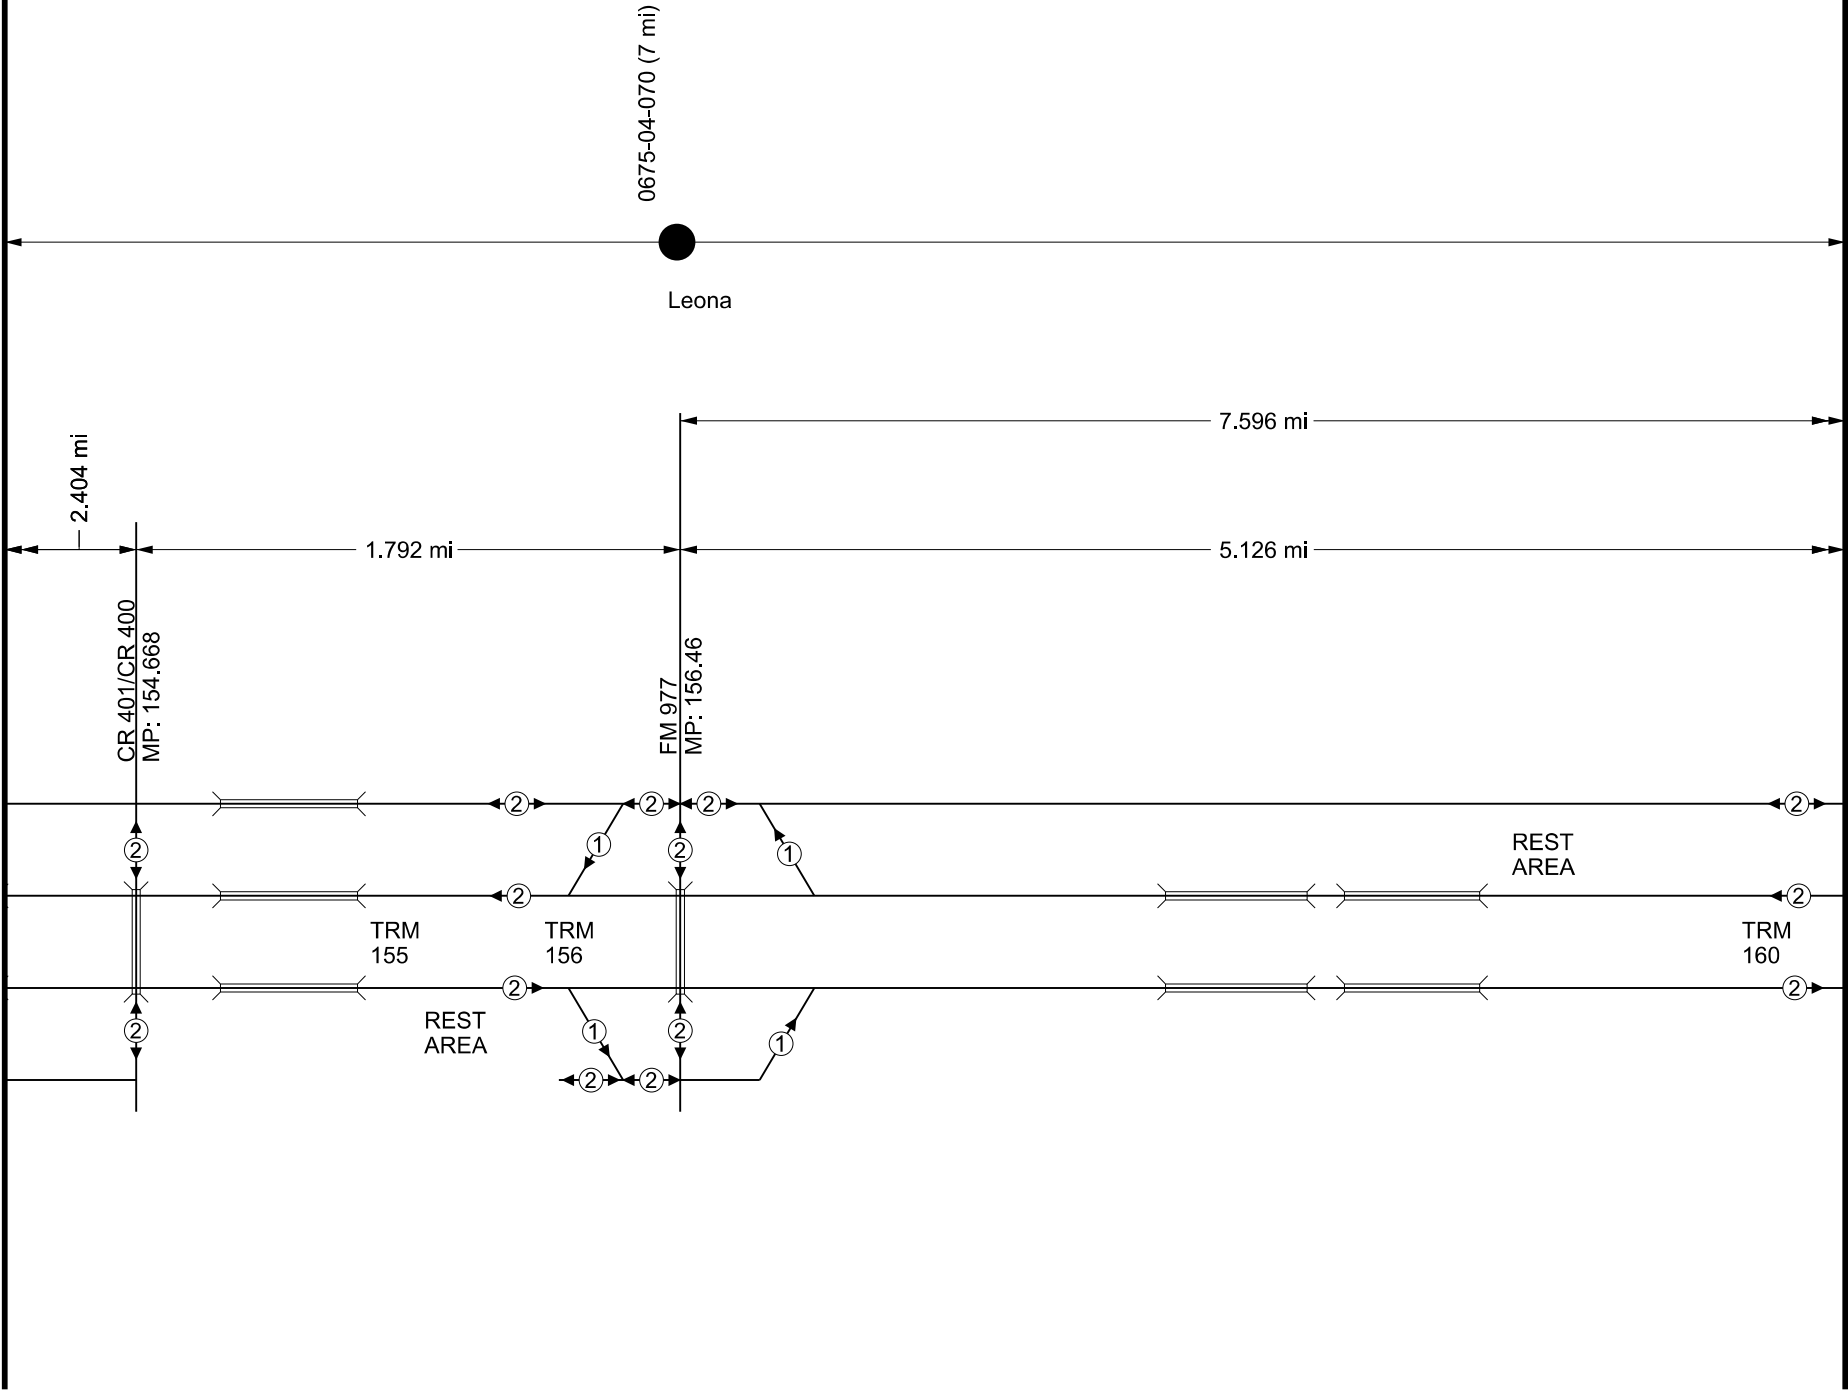

MATCH LINE D

THIS DOCUMENT IS FOR INTERIM REVIEW
AND NOT TO BE USED FOR CONSTRUCTION,
BIDDING OR PERMIT PURPOSES



IH 45


STICK DIAGRAM
EXISTING CONDITION

NOT TO SCALE SHEET 4 OF 10

CONT	SECT	JOB	HIGHWAY
0675	04	SECTION 7	IH 45
DIST	COUNTY	SHEET NO.	
BRYAN	LEON	4	

MATCH LINE D

LEGEND

  BRIDGE

#

 NUMBER OF LANES


TRM

###

 RAMP MILE NUMBER

8

9

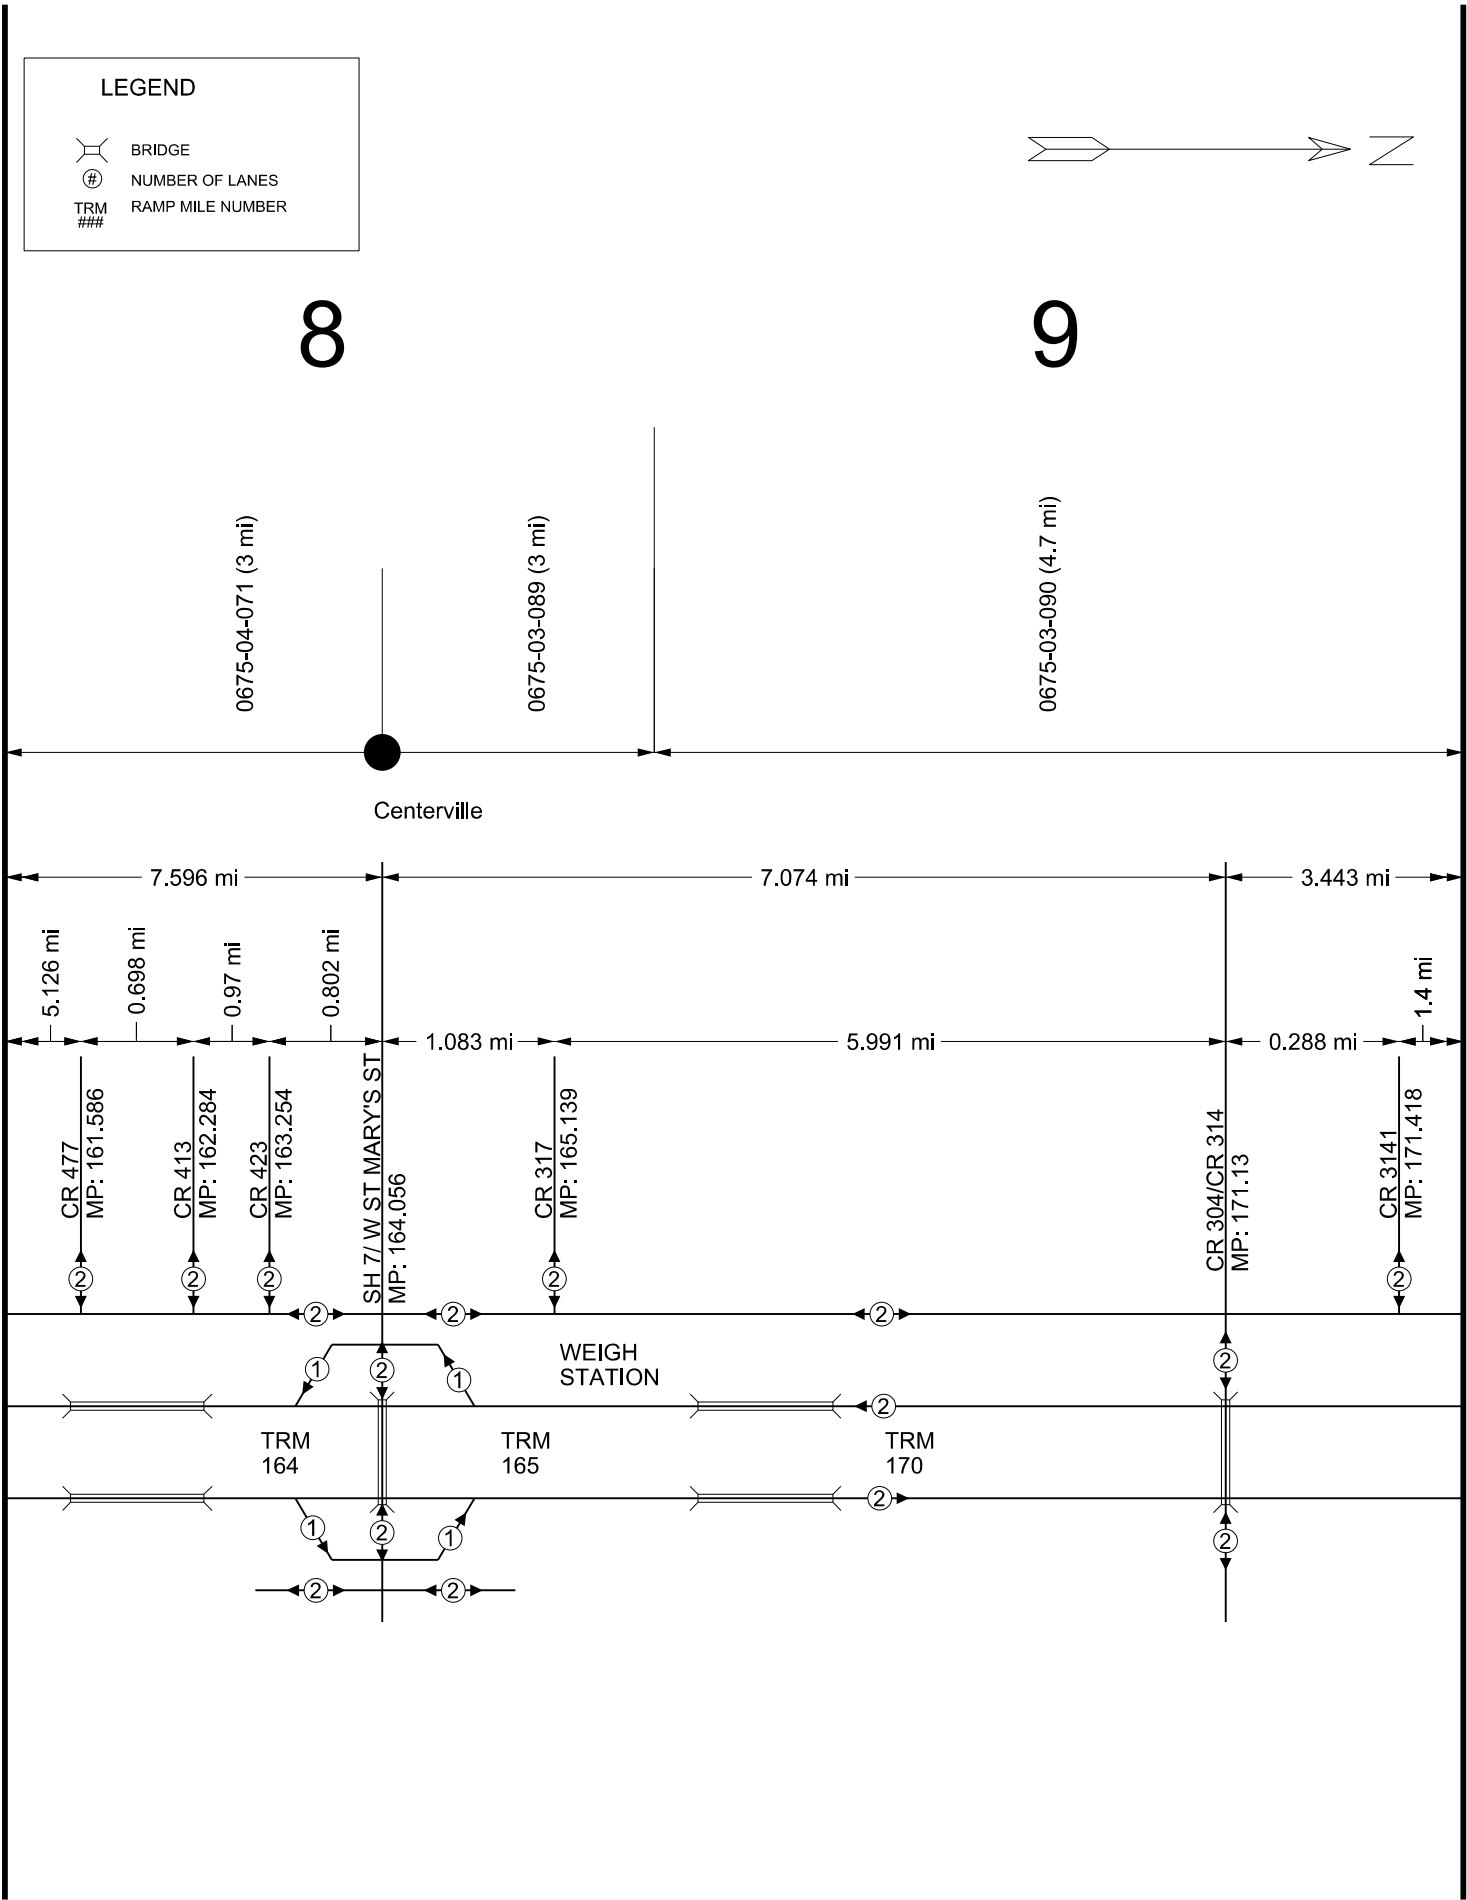

MATCH LINE E

THIS DOCUMENT IS FOR INTERIM REVIEW
AND NOT TO BE USED FOR CONSTRUCTION,
BIDDING OR PERMIT PURPOSES



IH 45

STICK DIAGRAM
EXISTING CONDITION

NOT TO SCALE SHEET 5 OF 10

CONT	SECT	JOB	HIGHWAY
0675	04, 03	SECTION 8, 9	IH 45
DIST	COUNTY	SHEET NO.	
BRYAN	LEON	5	

MATCH LINE E

LEGEND


BRIDGE

NUMBER OF LANES

RAMP MILE NUMBER

10

11

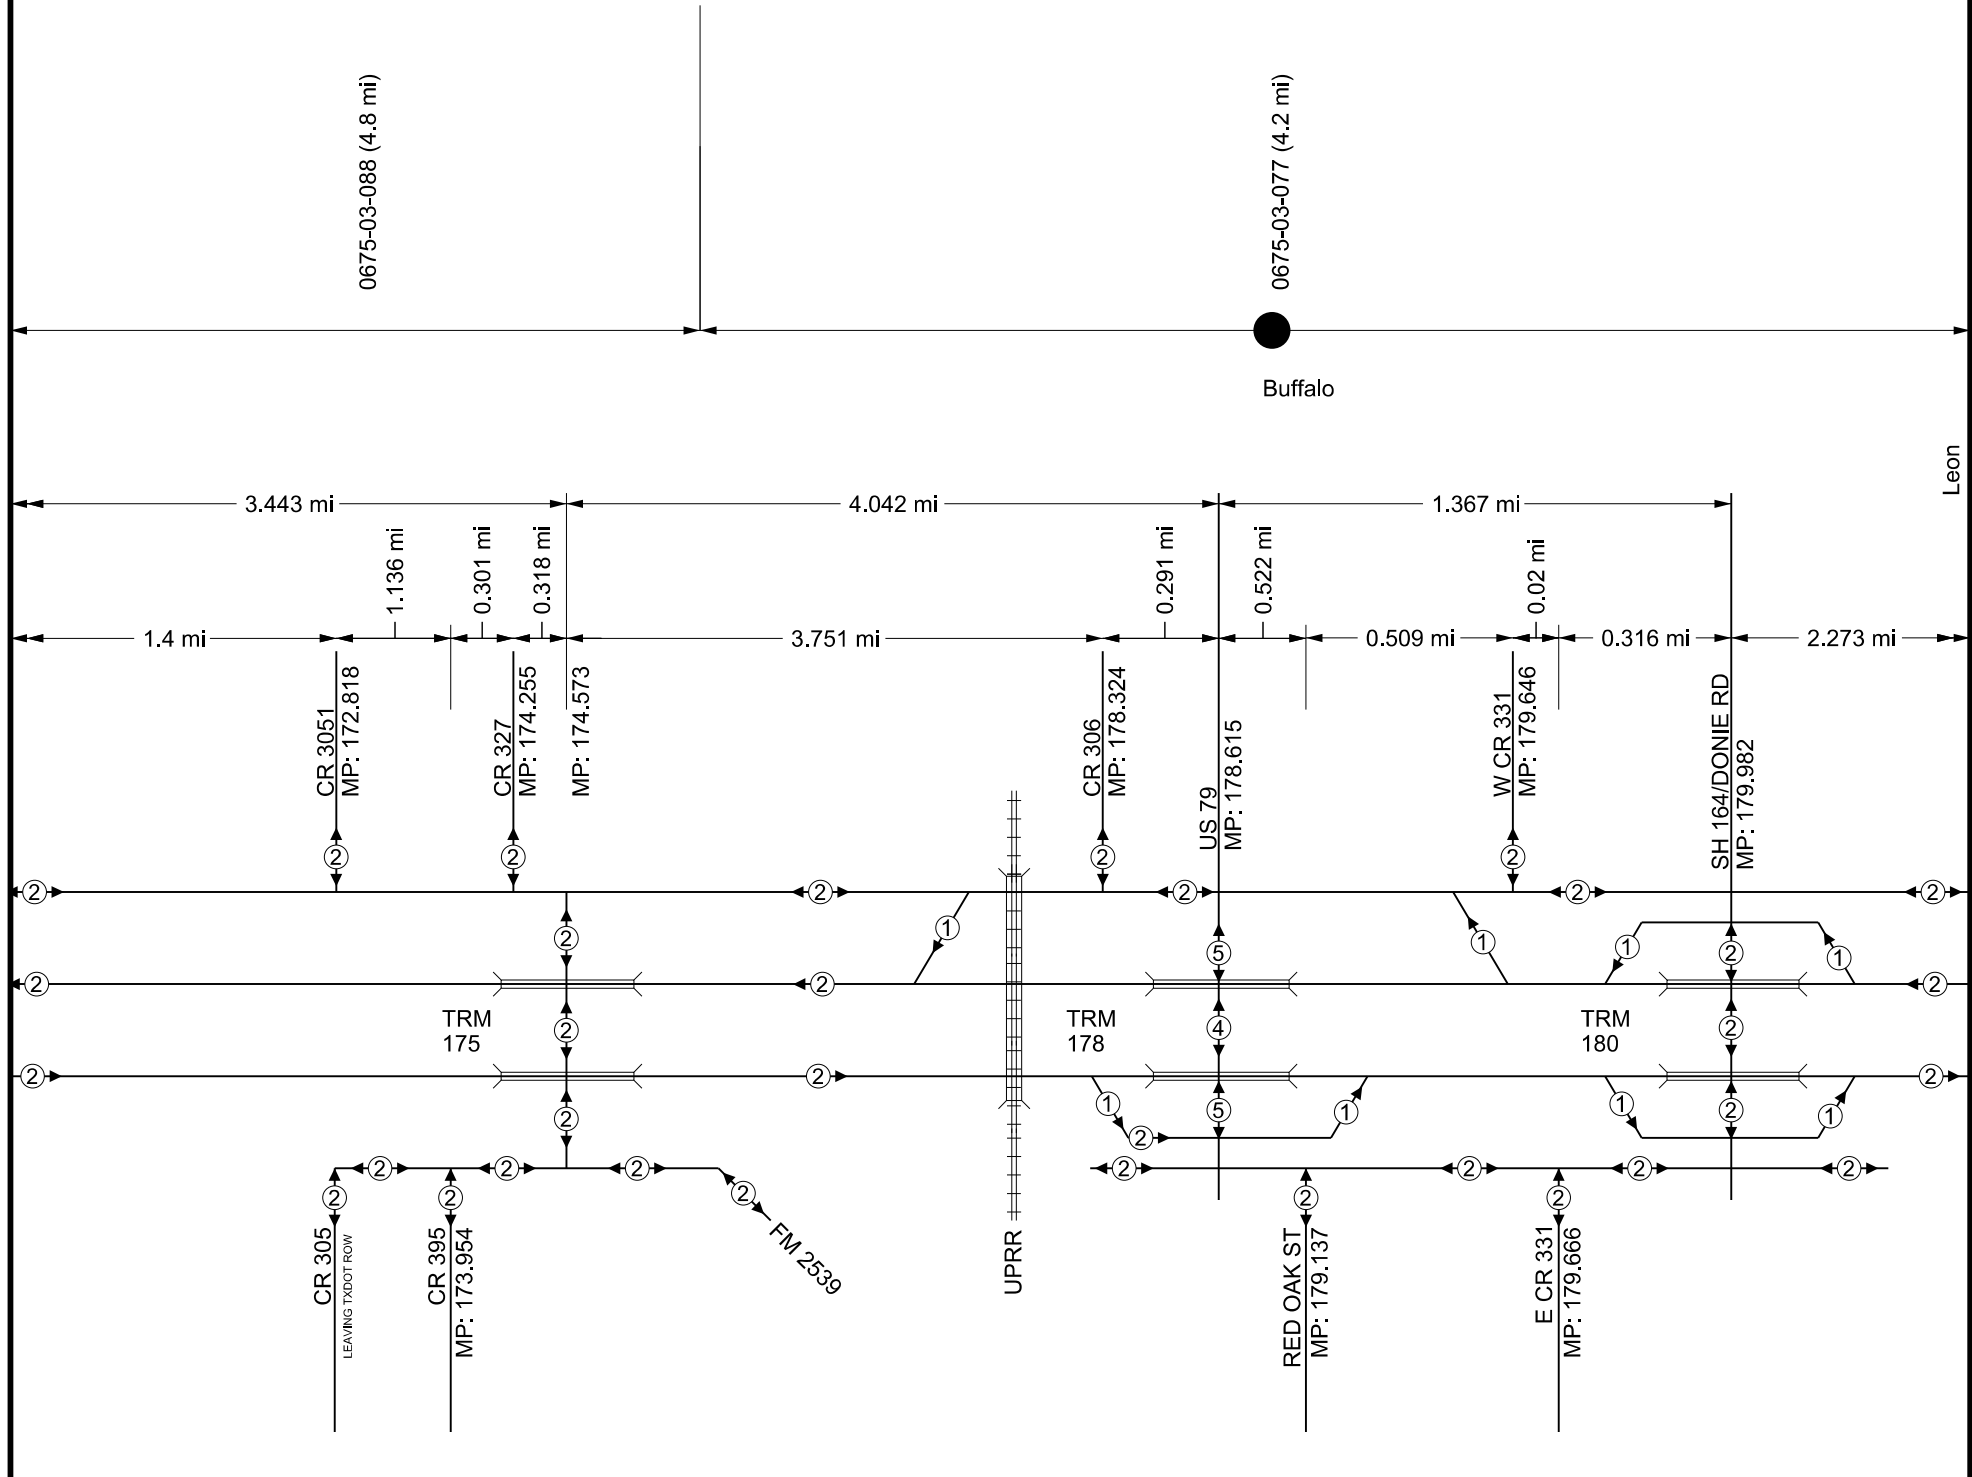

MATCH LINE F

THIS DOCUMENT IS FOR INTERIM REVIEW
AND NOT TO BE USED FOR CONSTRUCTION,
BIDDING OR PERMIT PURPOSES




IH 45

STICK DIAGRAM
EXISTING CONDITION

NOT TO SCALE SHEET 6 OF 10

CONT	SECT	JOB	HIGHWAY
0675	03	SECTION 10, 11	IH 45
DIST	COUNTY	SHEET NO.	
BRYAN	LEON	6	

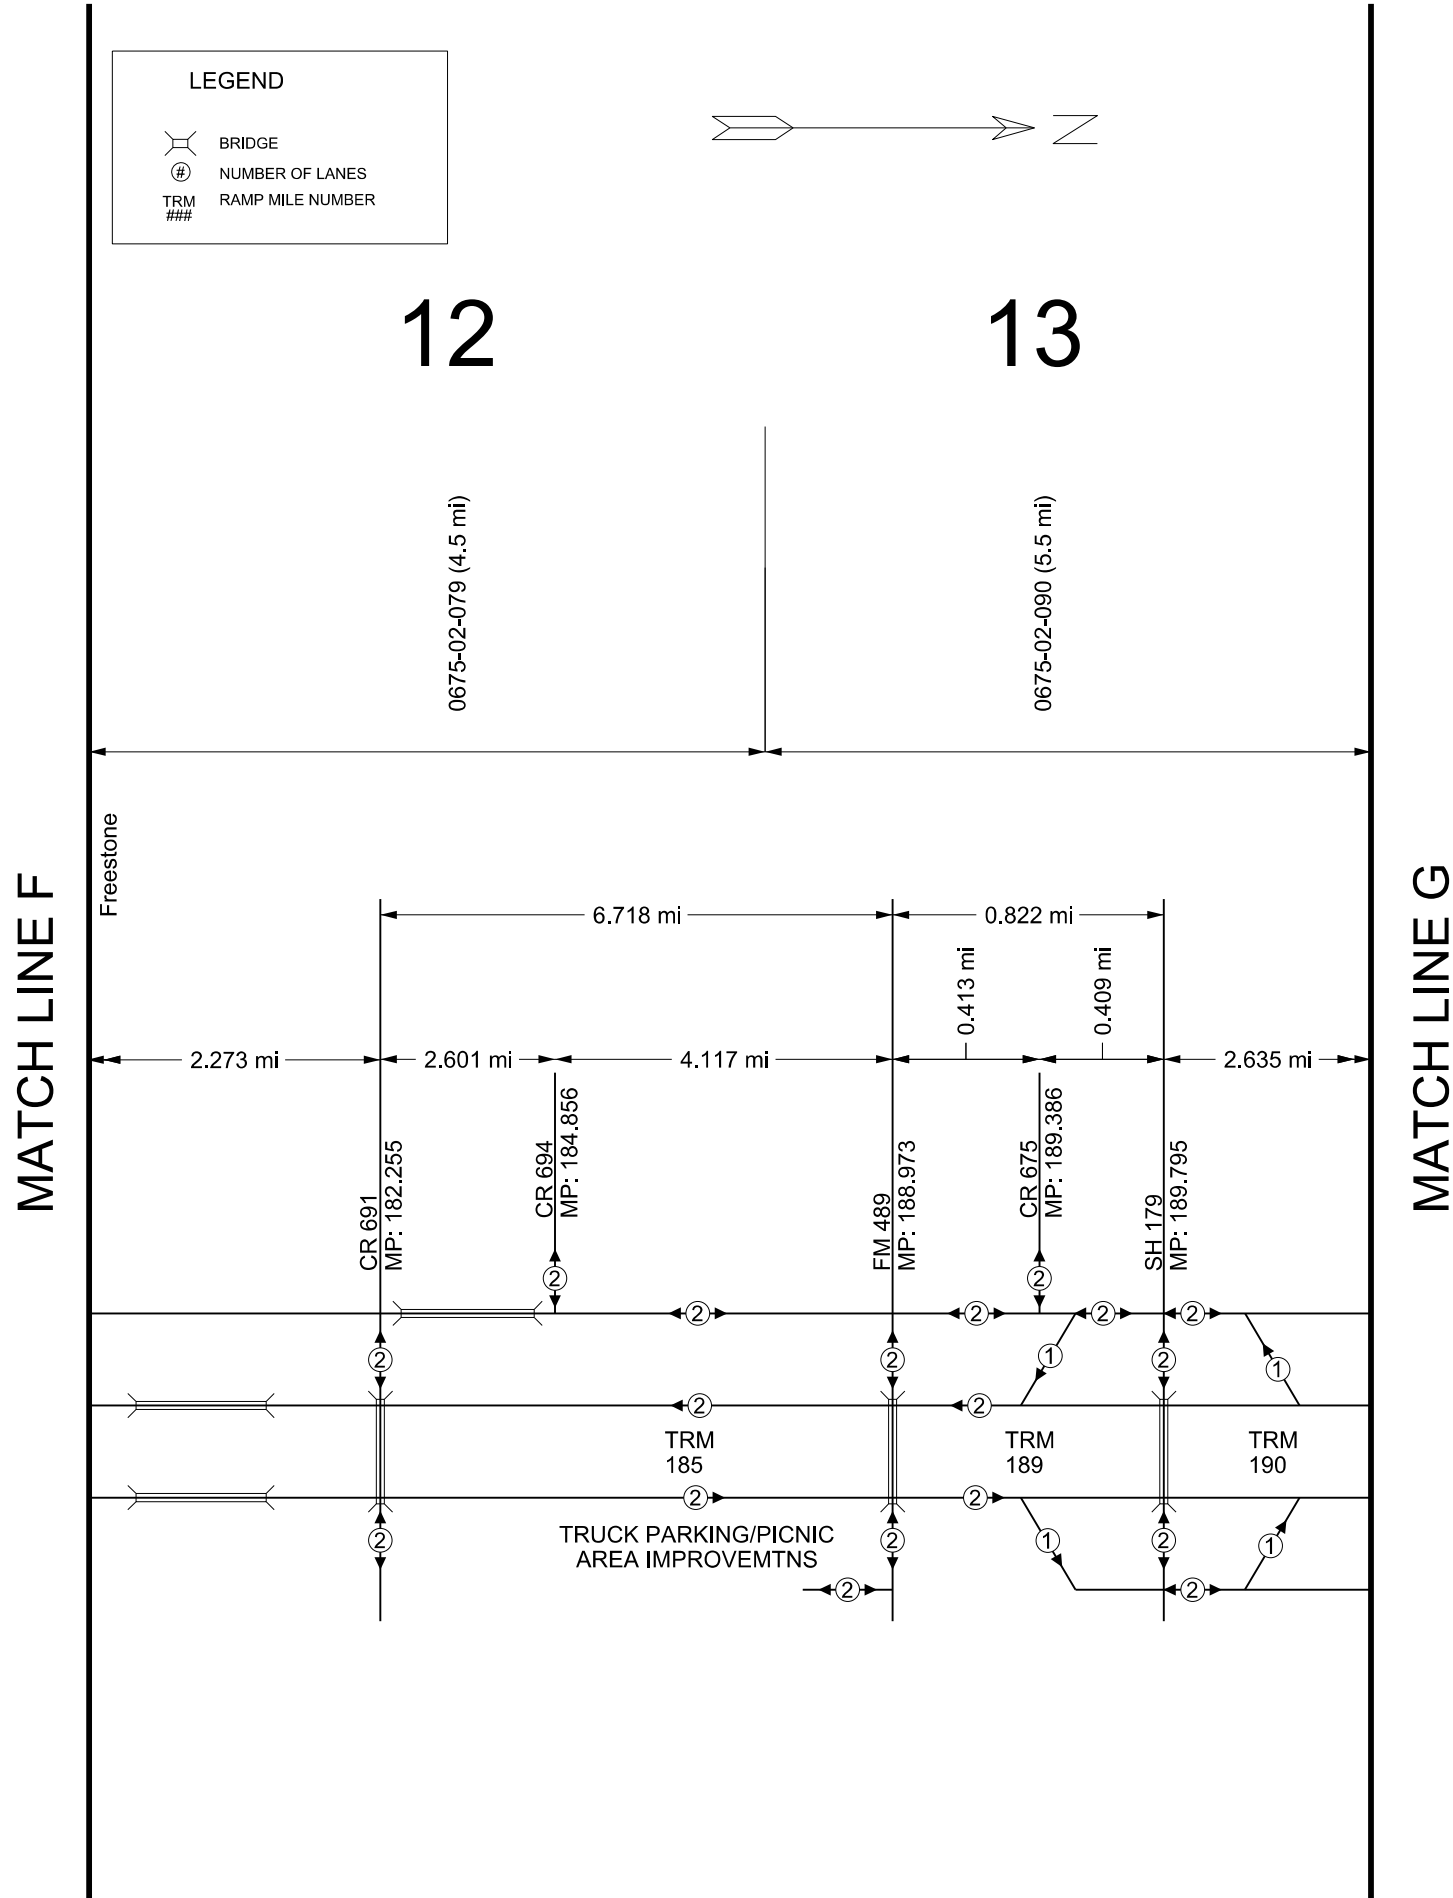

THIS DOCUMENT IS FOR INTERIM REVIEW
AND NOT TO BE USED FOR CONSTRUCTION,
BIDDING OR PERMIT PURPOSES


Texas Department of Transportation

IH 45

STICK DIAGRAM
EXISTING CONDITION


NOT TO SCALE SHEET 7 OF 10


CONT	SECT	JOB	HIGHWAY
0675	02	SECTION 12, 13	IH 45
DIST	COUNTY	SHEET NO.	
BRYAN	FREESTONE	7	

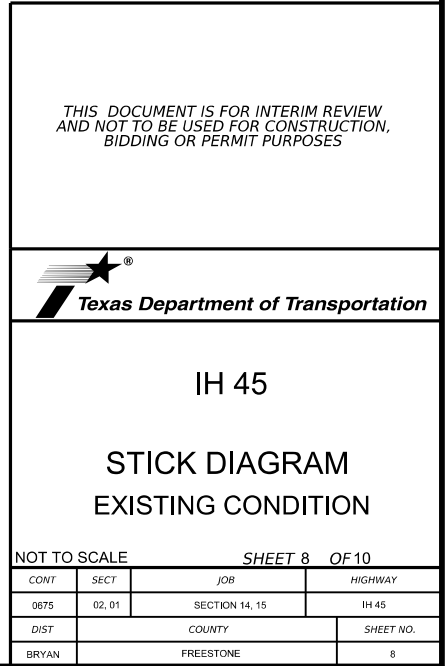


MATCH LINE H

LEGEND

  BRIDGE

 NUMBER OF LANES


 RAMP MILE NUMBER

16

0675-01-075 (6.2 mi)



MATCH LINE I

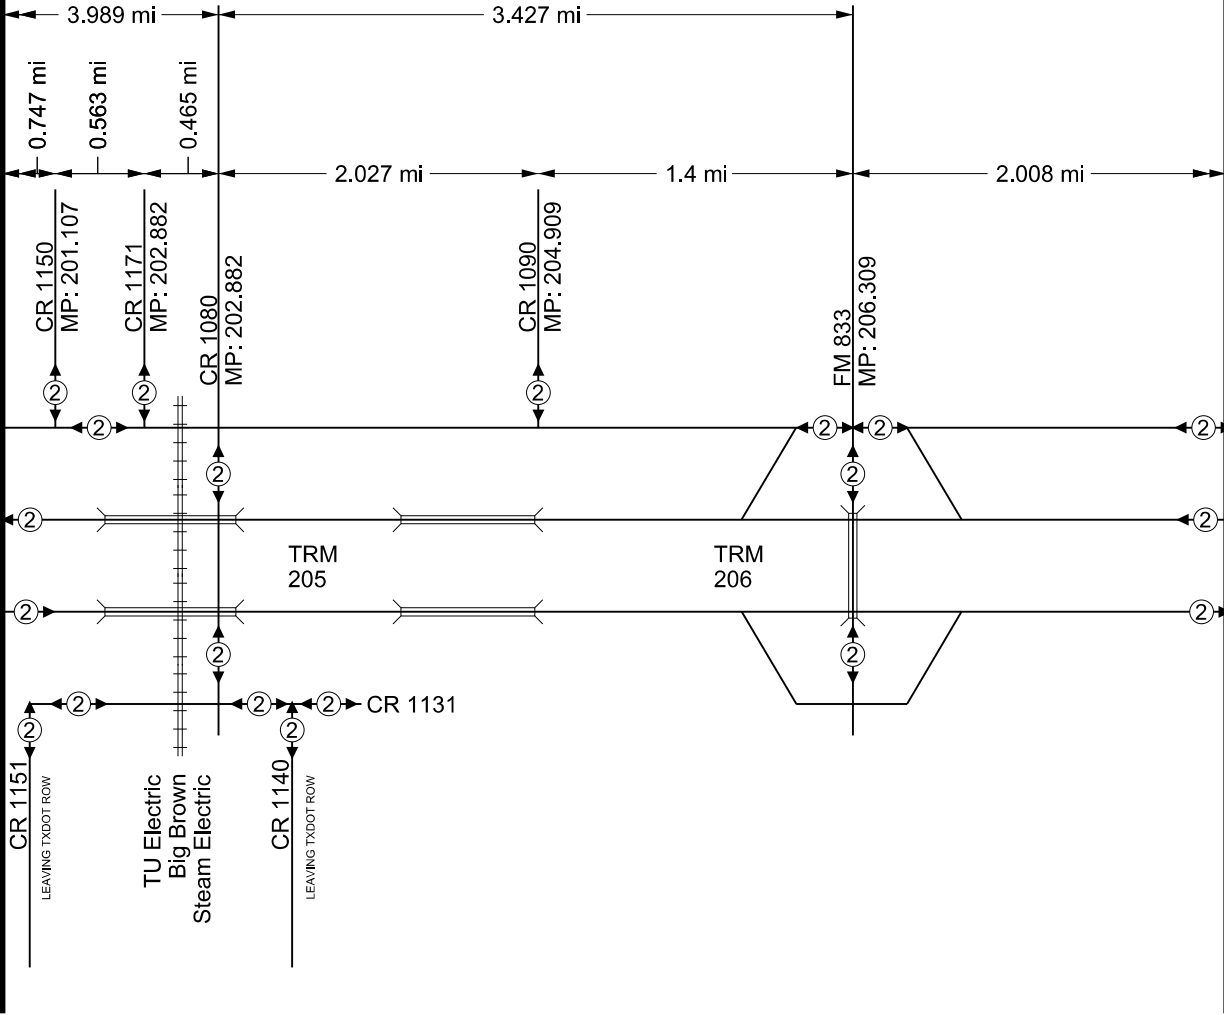

THIS DOCUMENT IS FOR INTERIM REVIEW
AND NOT TO BE USED FOR CONSTRUCTION,
BIDDING OR PERMIT PURPOSES




IH 45

STICK DIAGRAM
EXISTING CONDITION

NOT TO SCALE SHEET 9 OF 10

CONT	SECT	JOB	HIGHWAY
0675	01	SECTION 16	IH 45
DIST	COUNTY	SHEET NO.	
BRYAN	FREESTONE	9	

MATCH LINE I

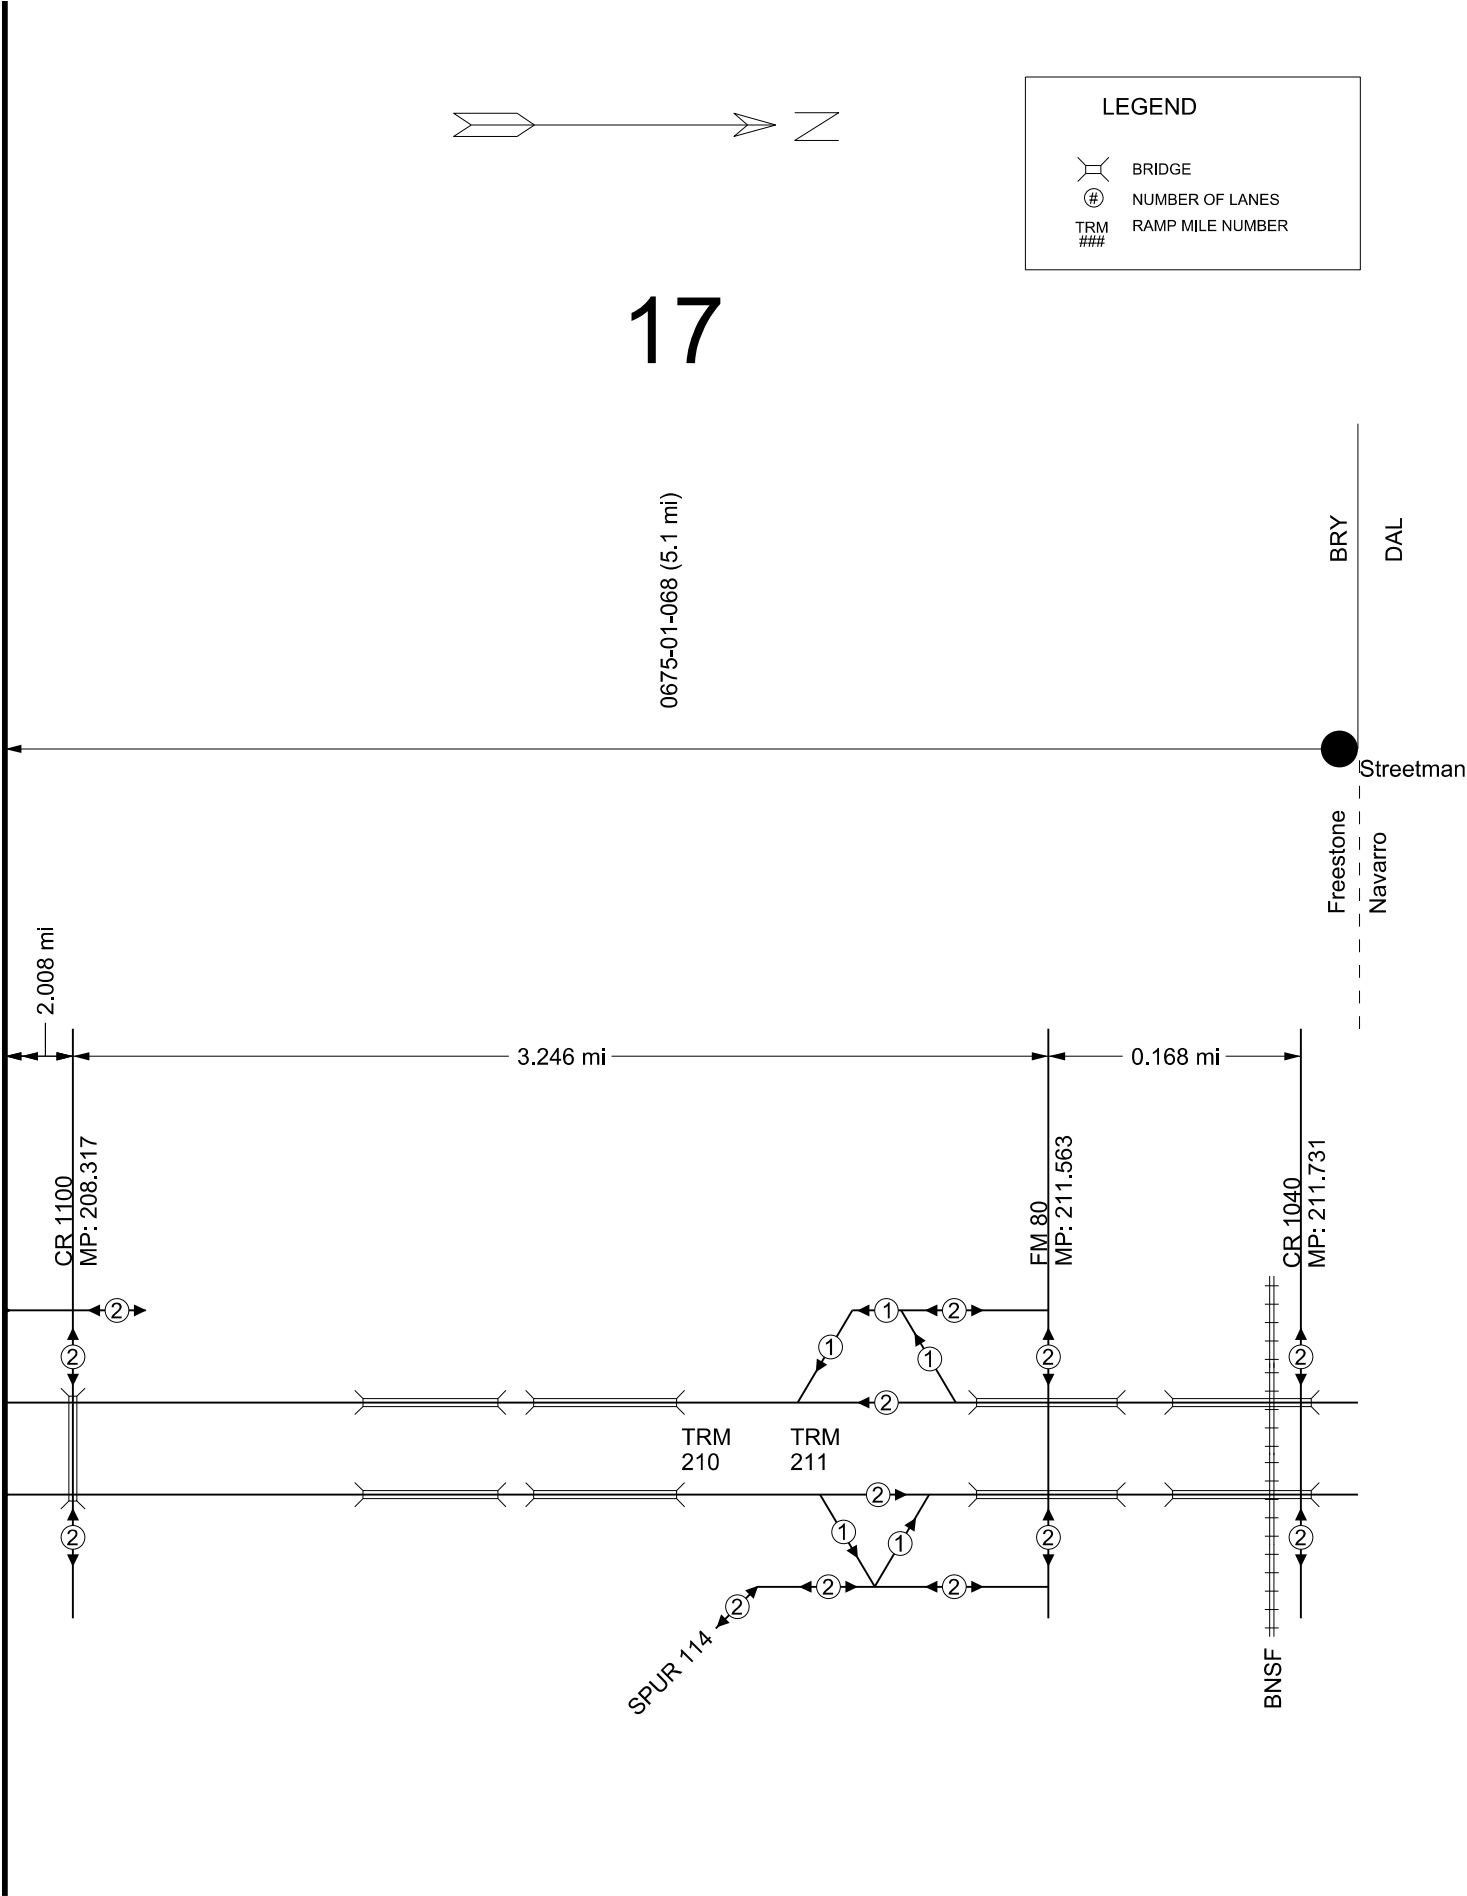

THIS DOCUMENT IS FOR INTERIM REVIEW
AND NOT TO BE USED FOR CONSTRUCTION,
BIDDING OR PERMIT PURPOSES



IH 45

STICK DIAGRAM
EXISTING CONDITION

NOT TO SCALE SHEET 10 OF 10

CONT	SECT	JOB	HIGHWAY
0675	01	SECTION 17	IH 45
DIST	COUNTY	SHEET NO.	
BRYAN	FREESTONE	10	