


SUBSEGMENT C
W/ 6 MTL AND 6 GPL


PROPOSED ROADWAY SECTION
IH 820 TO HURST VIEW
EULESS TO AMERICAN

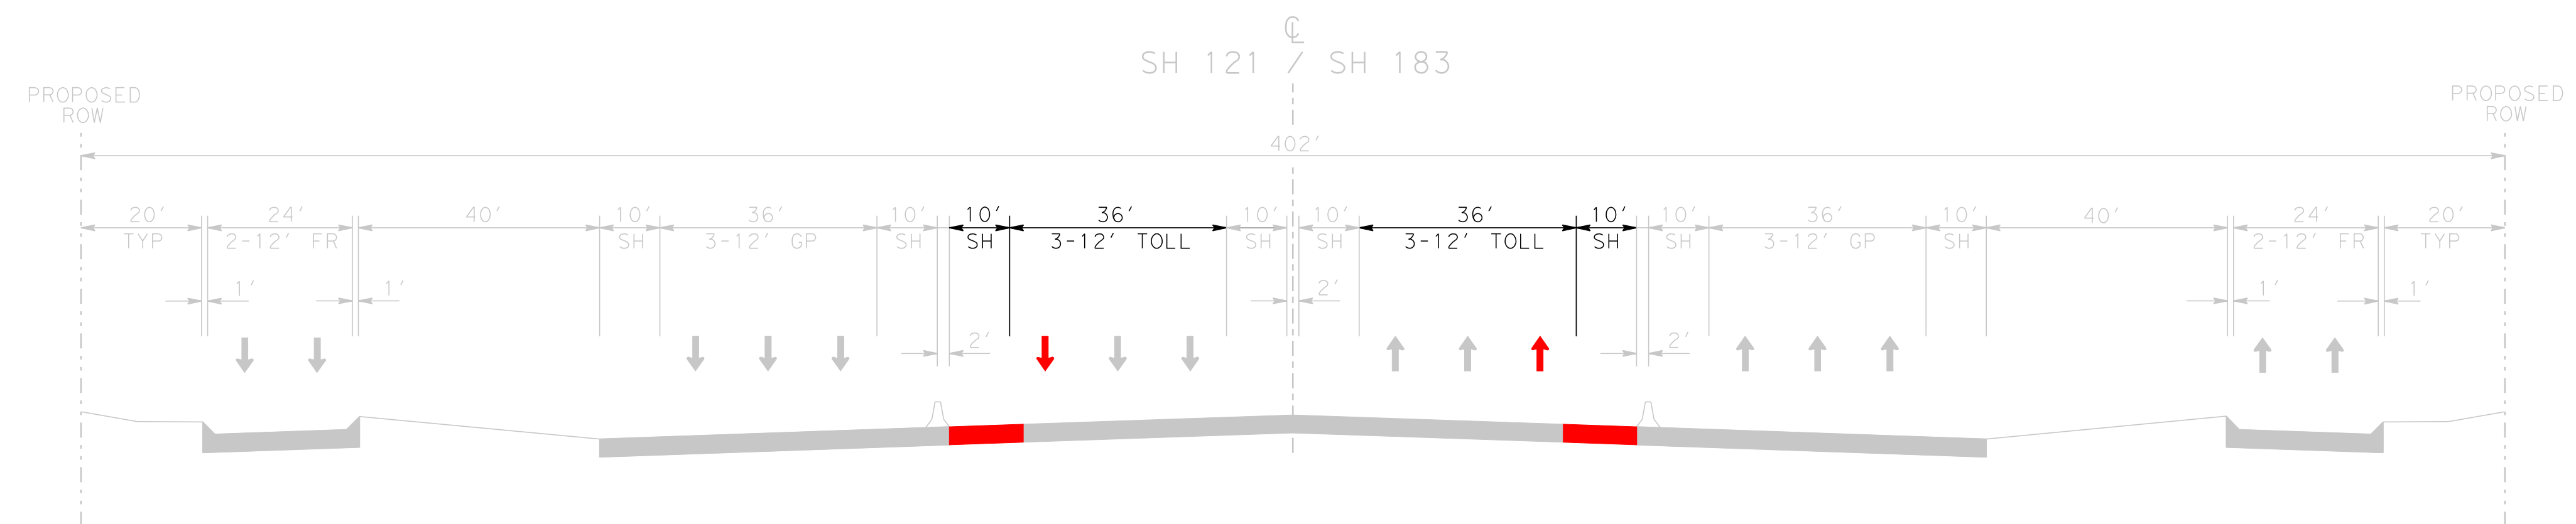

SUBSEGMENT C
W/ 6 MTL AND 6 GPL

PROPOSED ROADWAY SECTION
HURST VIEW TO FOREST RIDGE
INDUSTRIAL TO EULESS

TEXAS DEPARTMENT OF TRANSPORTATION
NORTH TARRANT
EXPRESS PROJECT
EXHIBIT N-10B
OPTION 9
SUBSEGMENT C
TYPICAL SECTIONS
W/ 6MTL AND 6 GPL

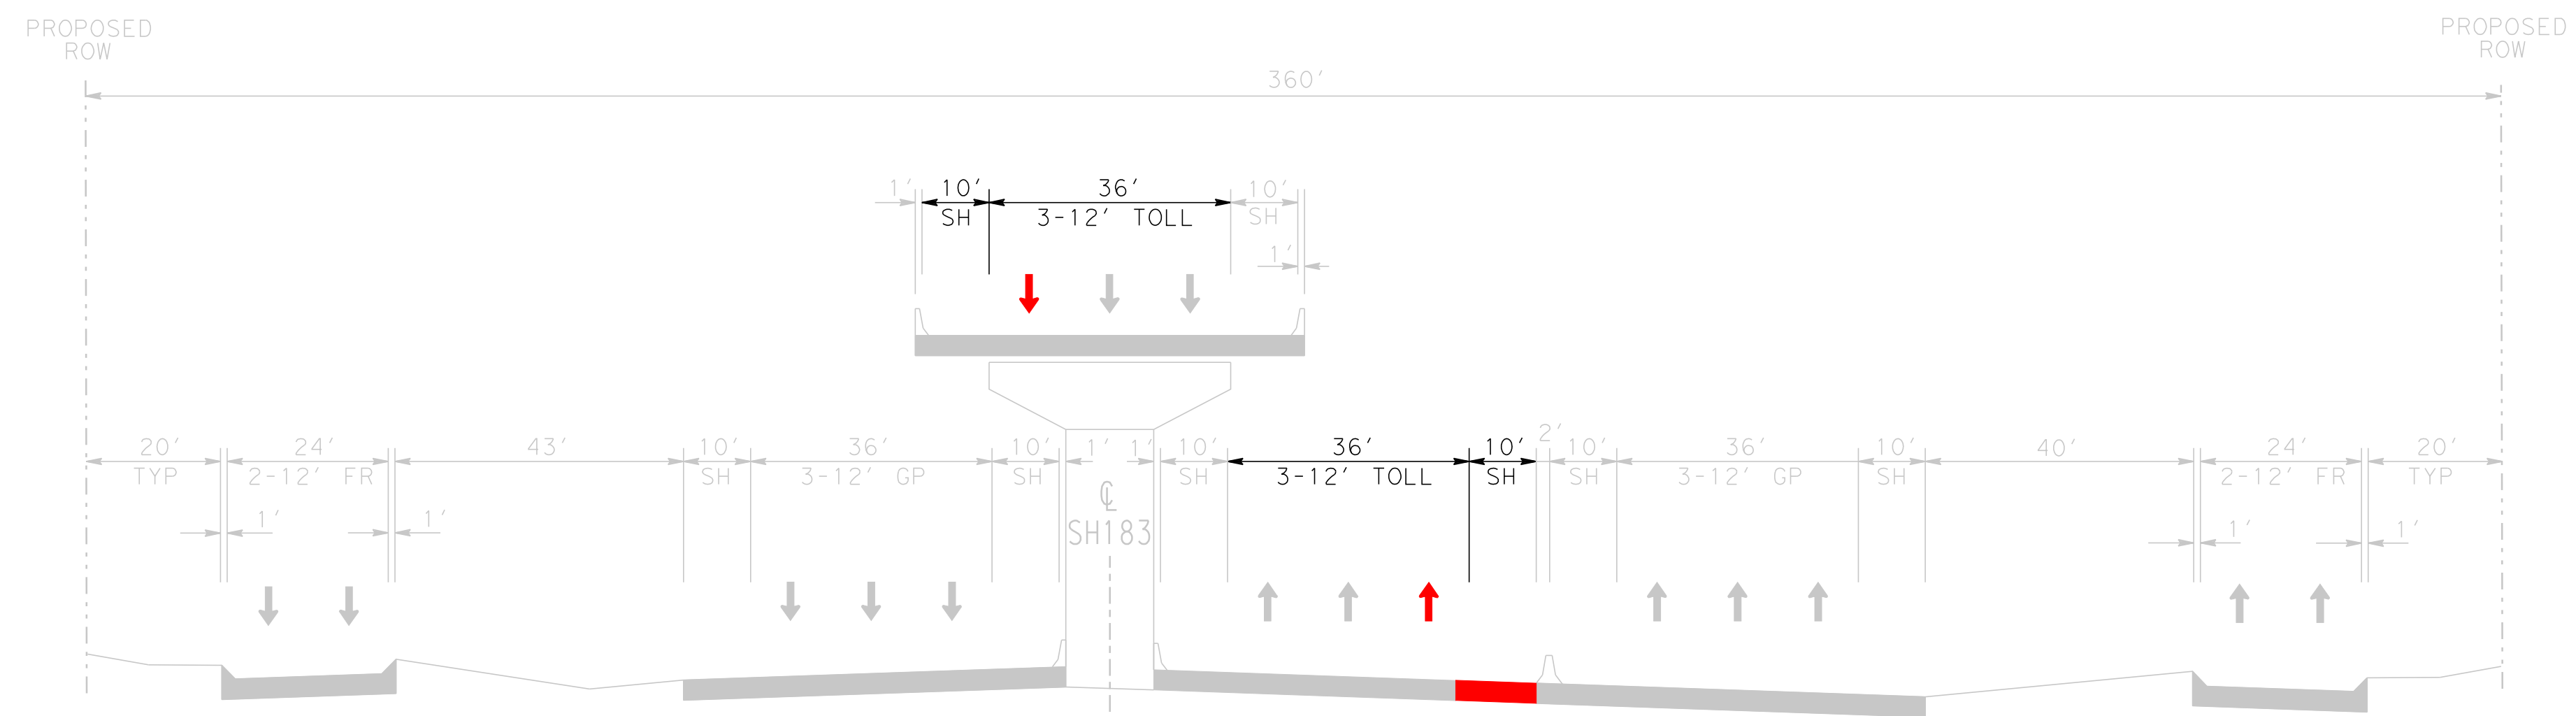

NO WB FRONTAGE ROAD:
- THROUGH SH 121 INTERCHANGE

SUBSEGMENT C W/ 6 MTL AND 6 GPL

PROPOSED ROADWAY SECTION
FOREST RIDGE TO INDUSTRIAL