


I-37 Typical Sections


Existing Typical Section South of SL 13



Proposed Typical Section Between SL 13 & Southbound SL 13 Entrance Ramp

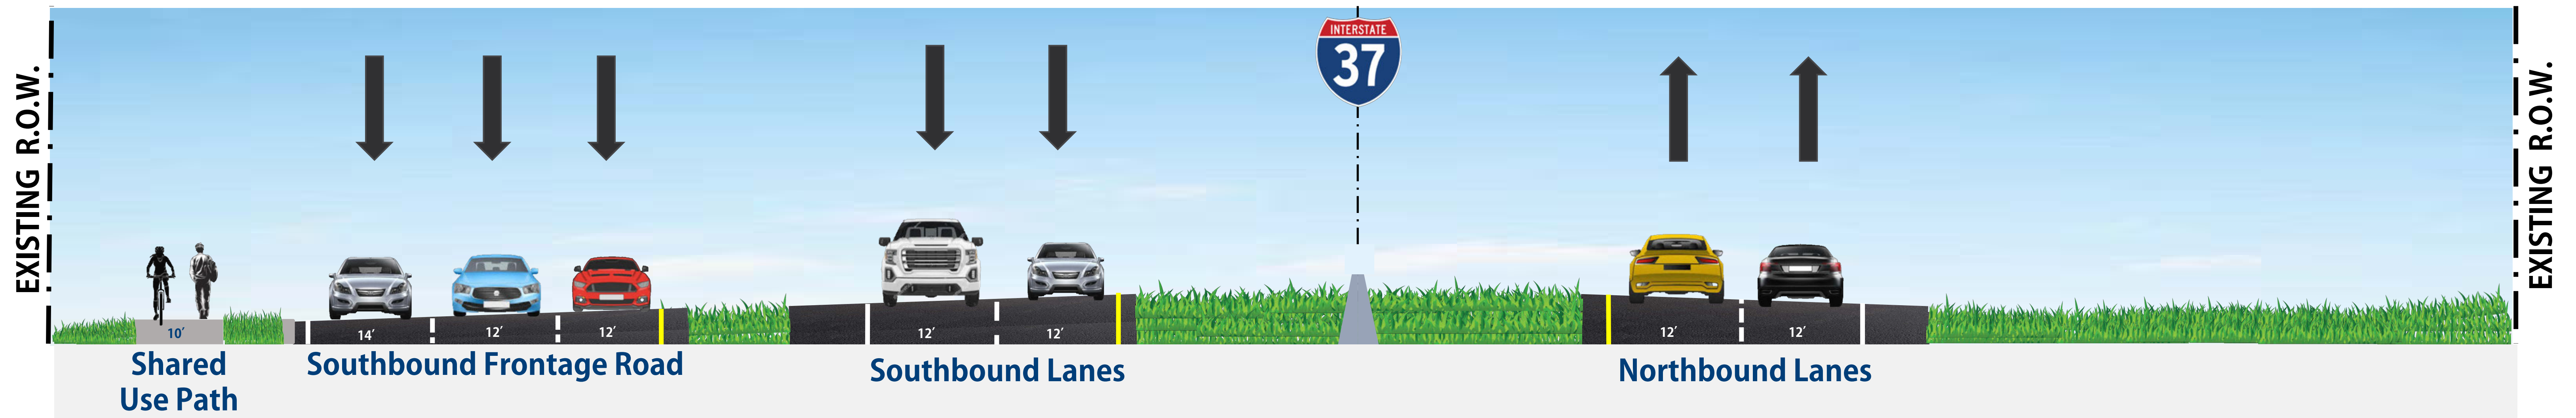


Proposed Typical Section Between SL 13 & I-410 Ramps

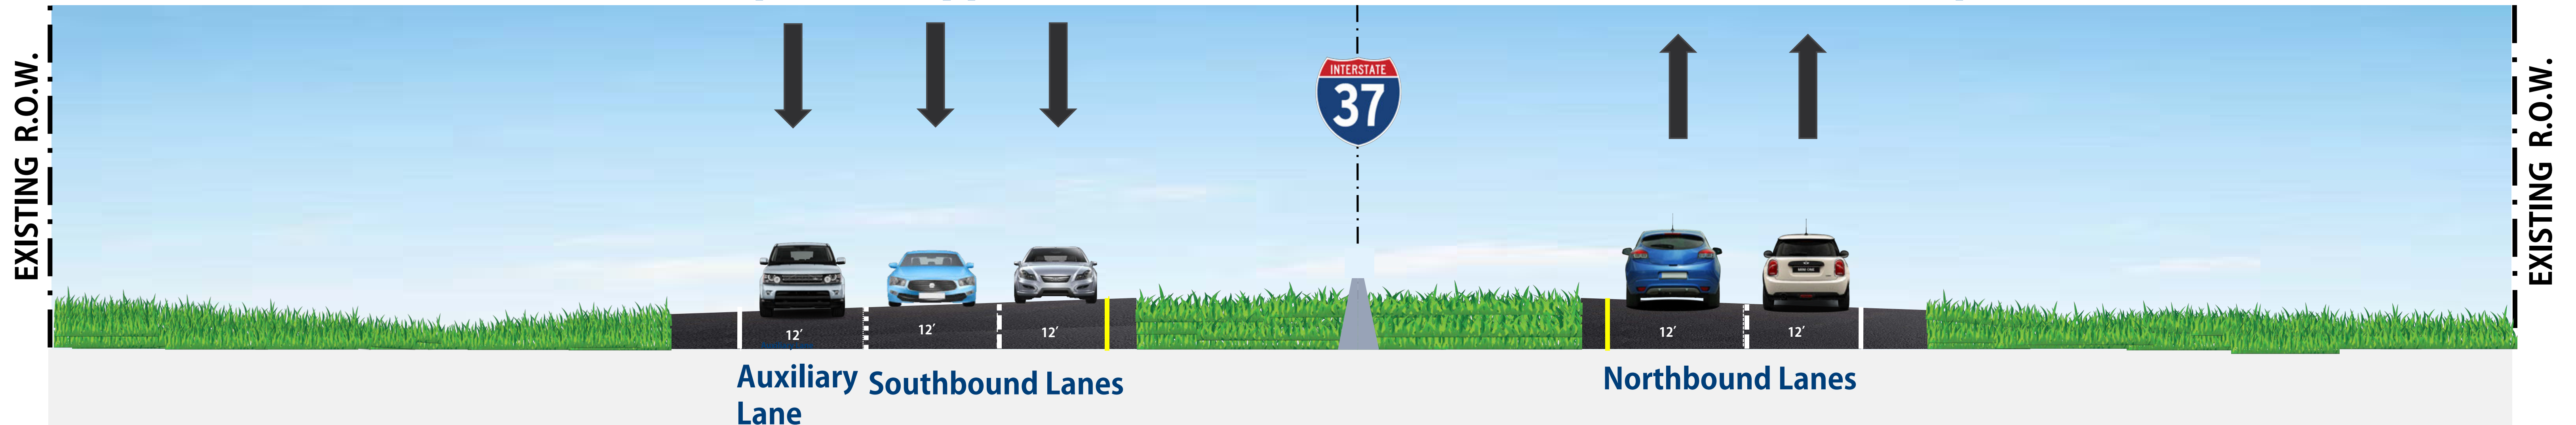

SL 13 Typical Sections

Existing SL 13 Typical Section at I-37 Overpass

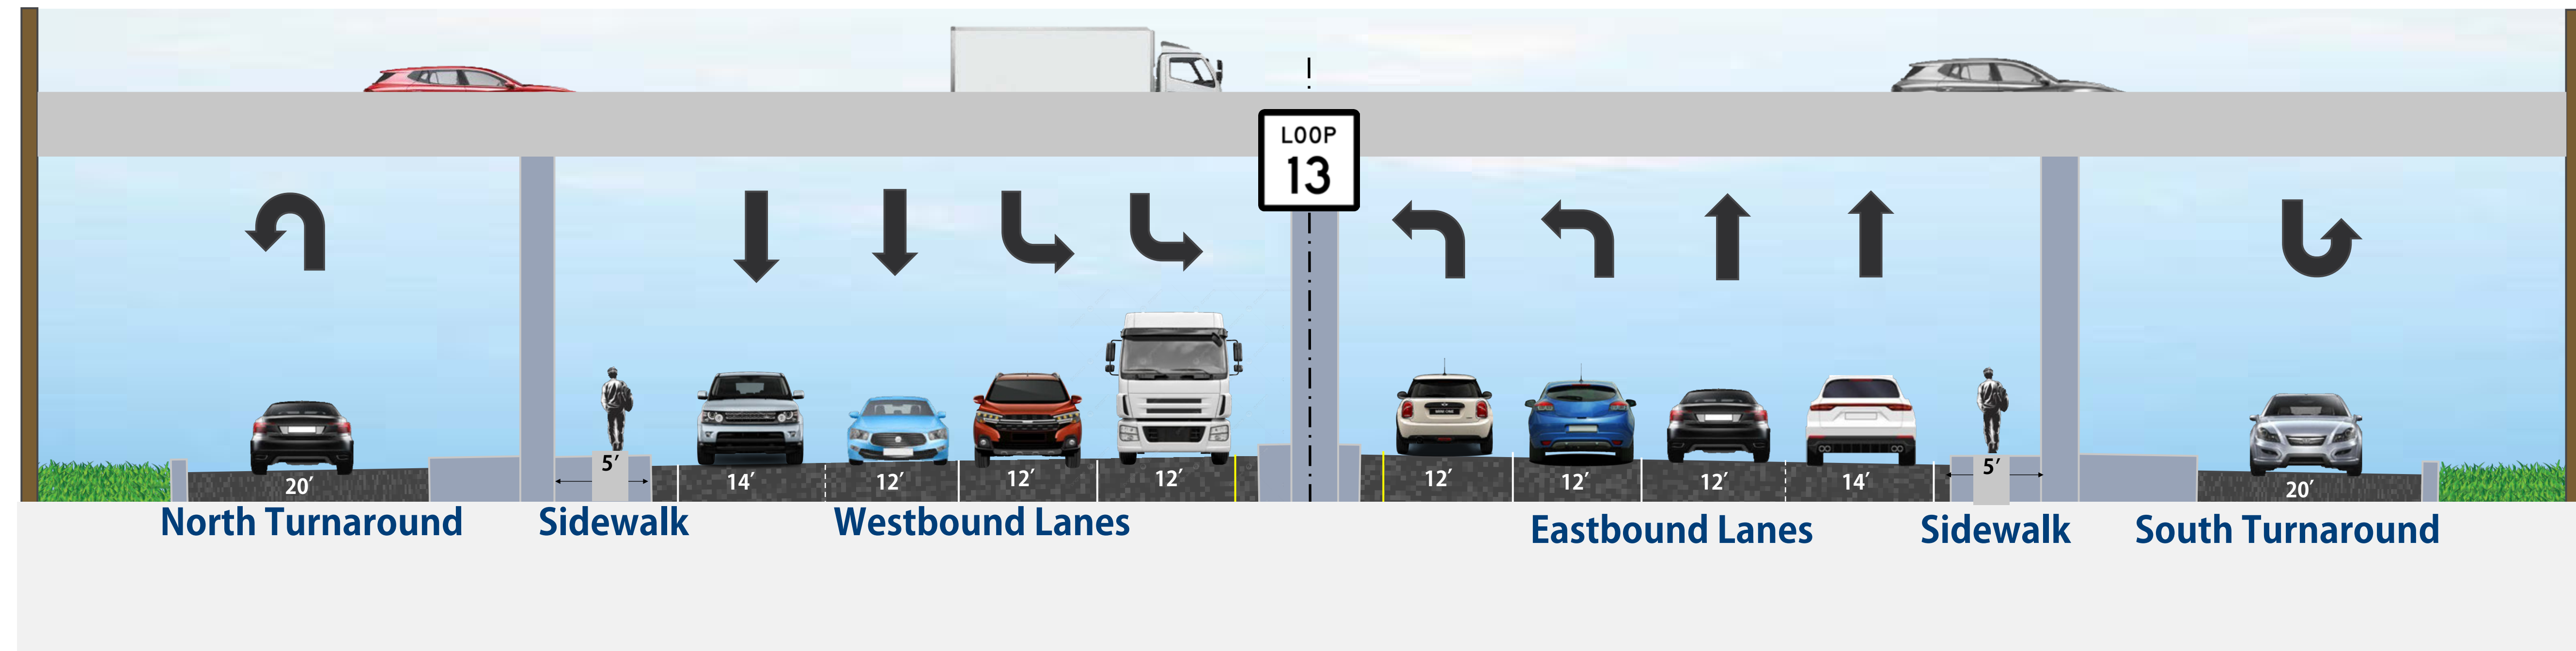

Proposed SL 13 Typical Section at I-37 Overpass

