


# GARLAND AVENUE INTERSECTION

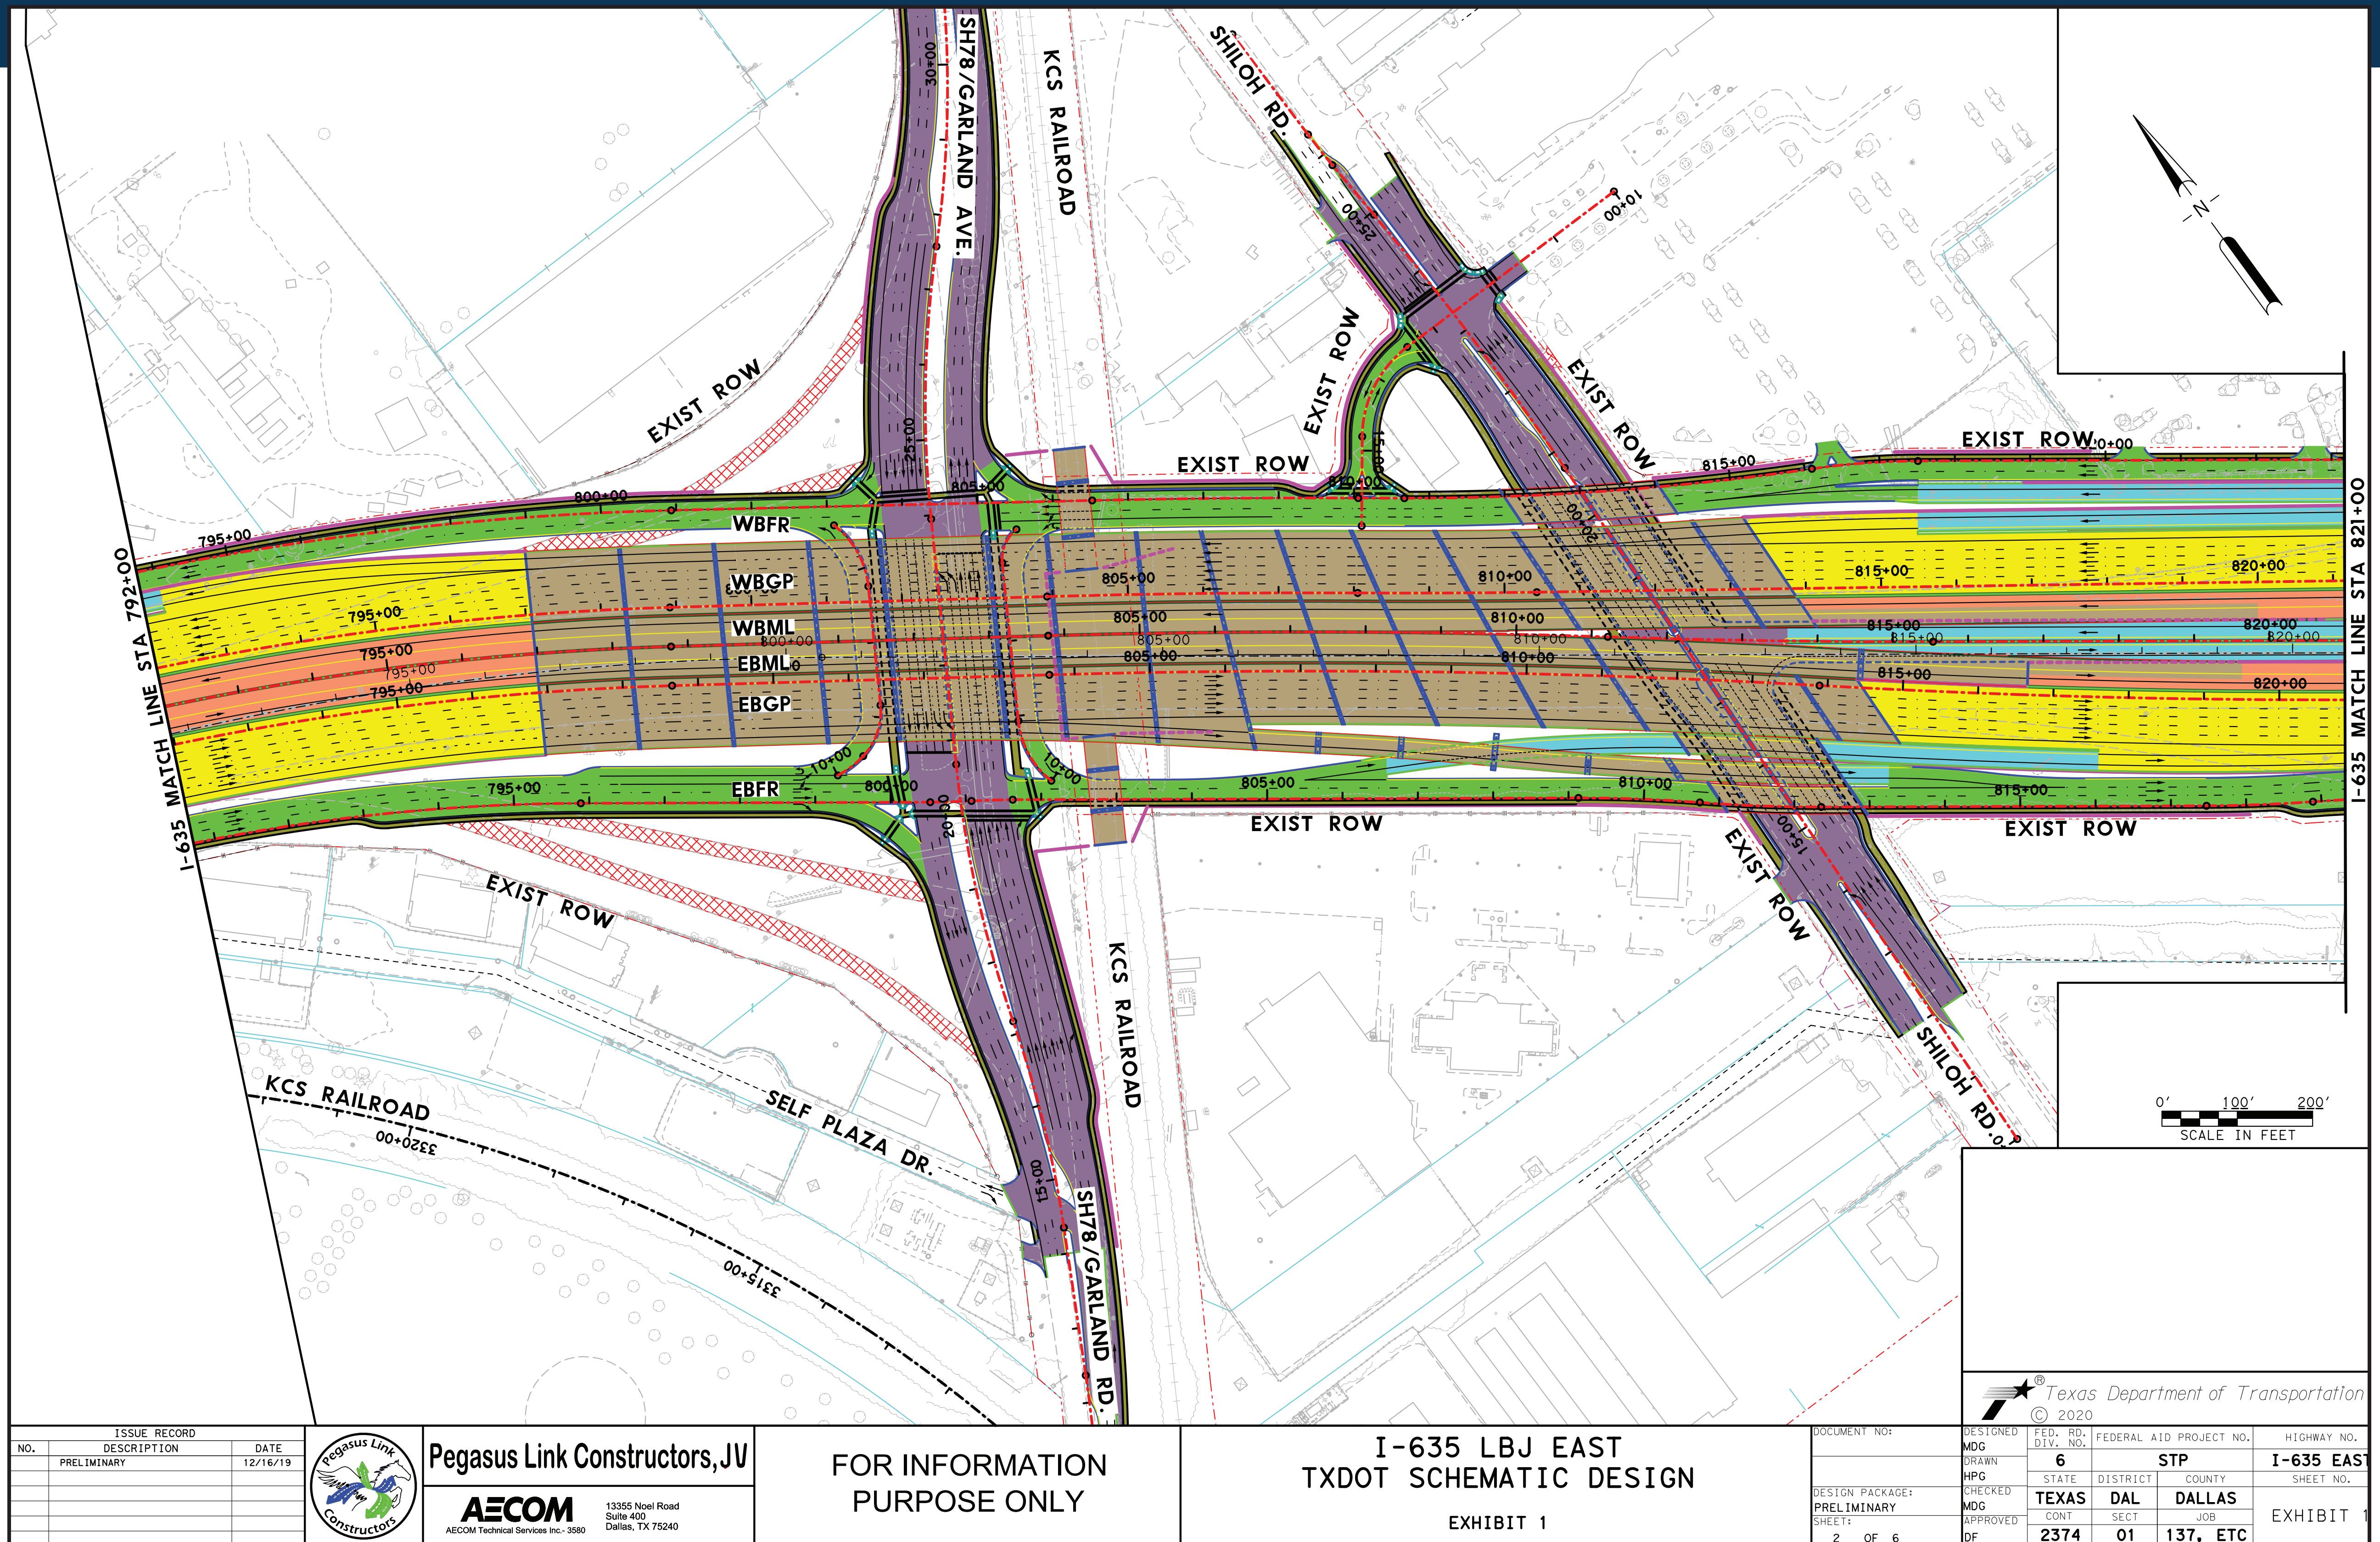



# GARLAND AVENUE INTERSECTION

