



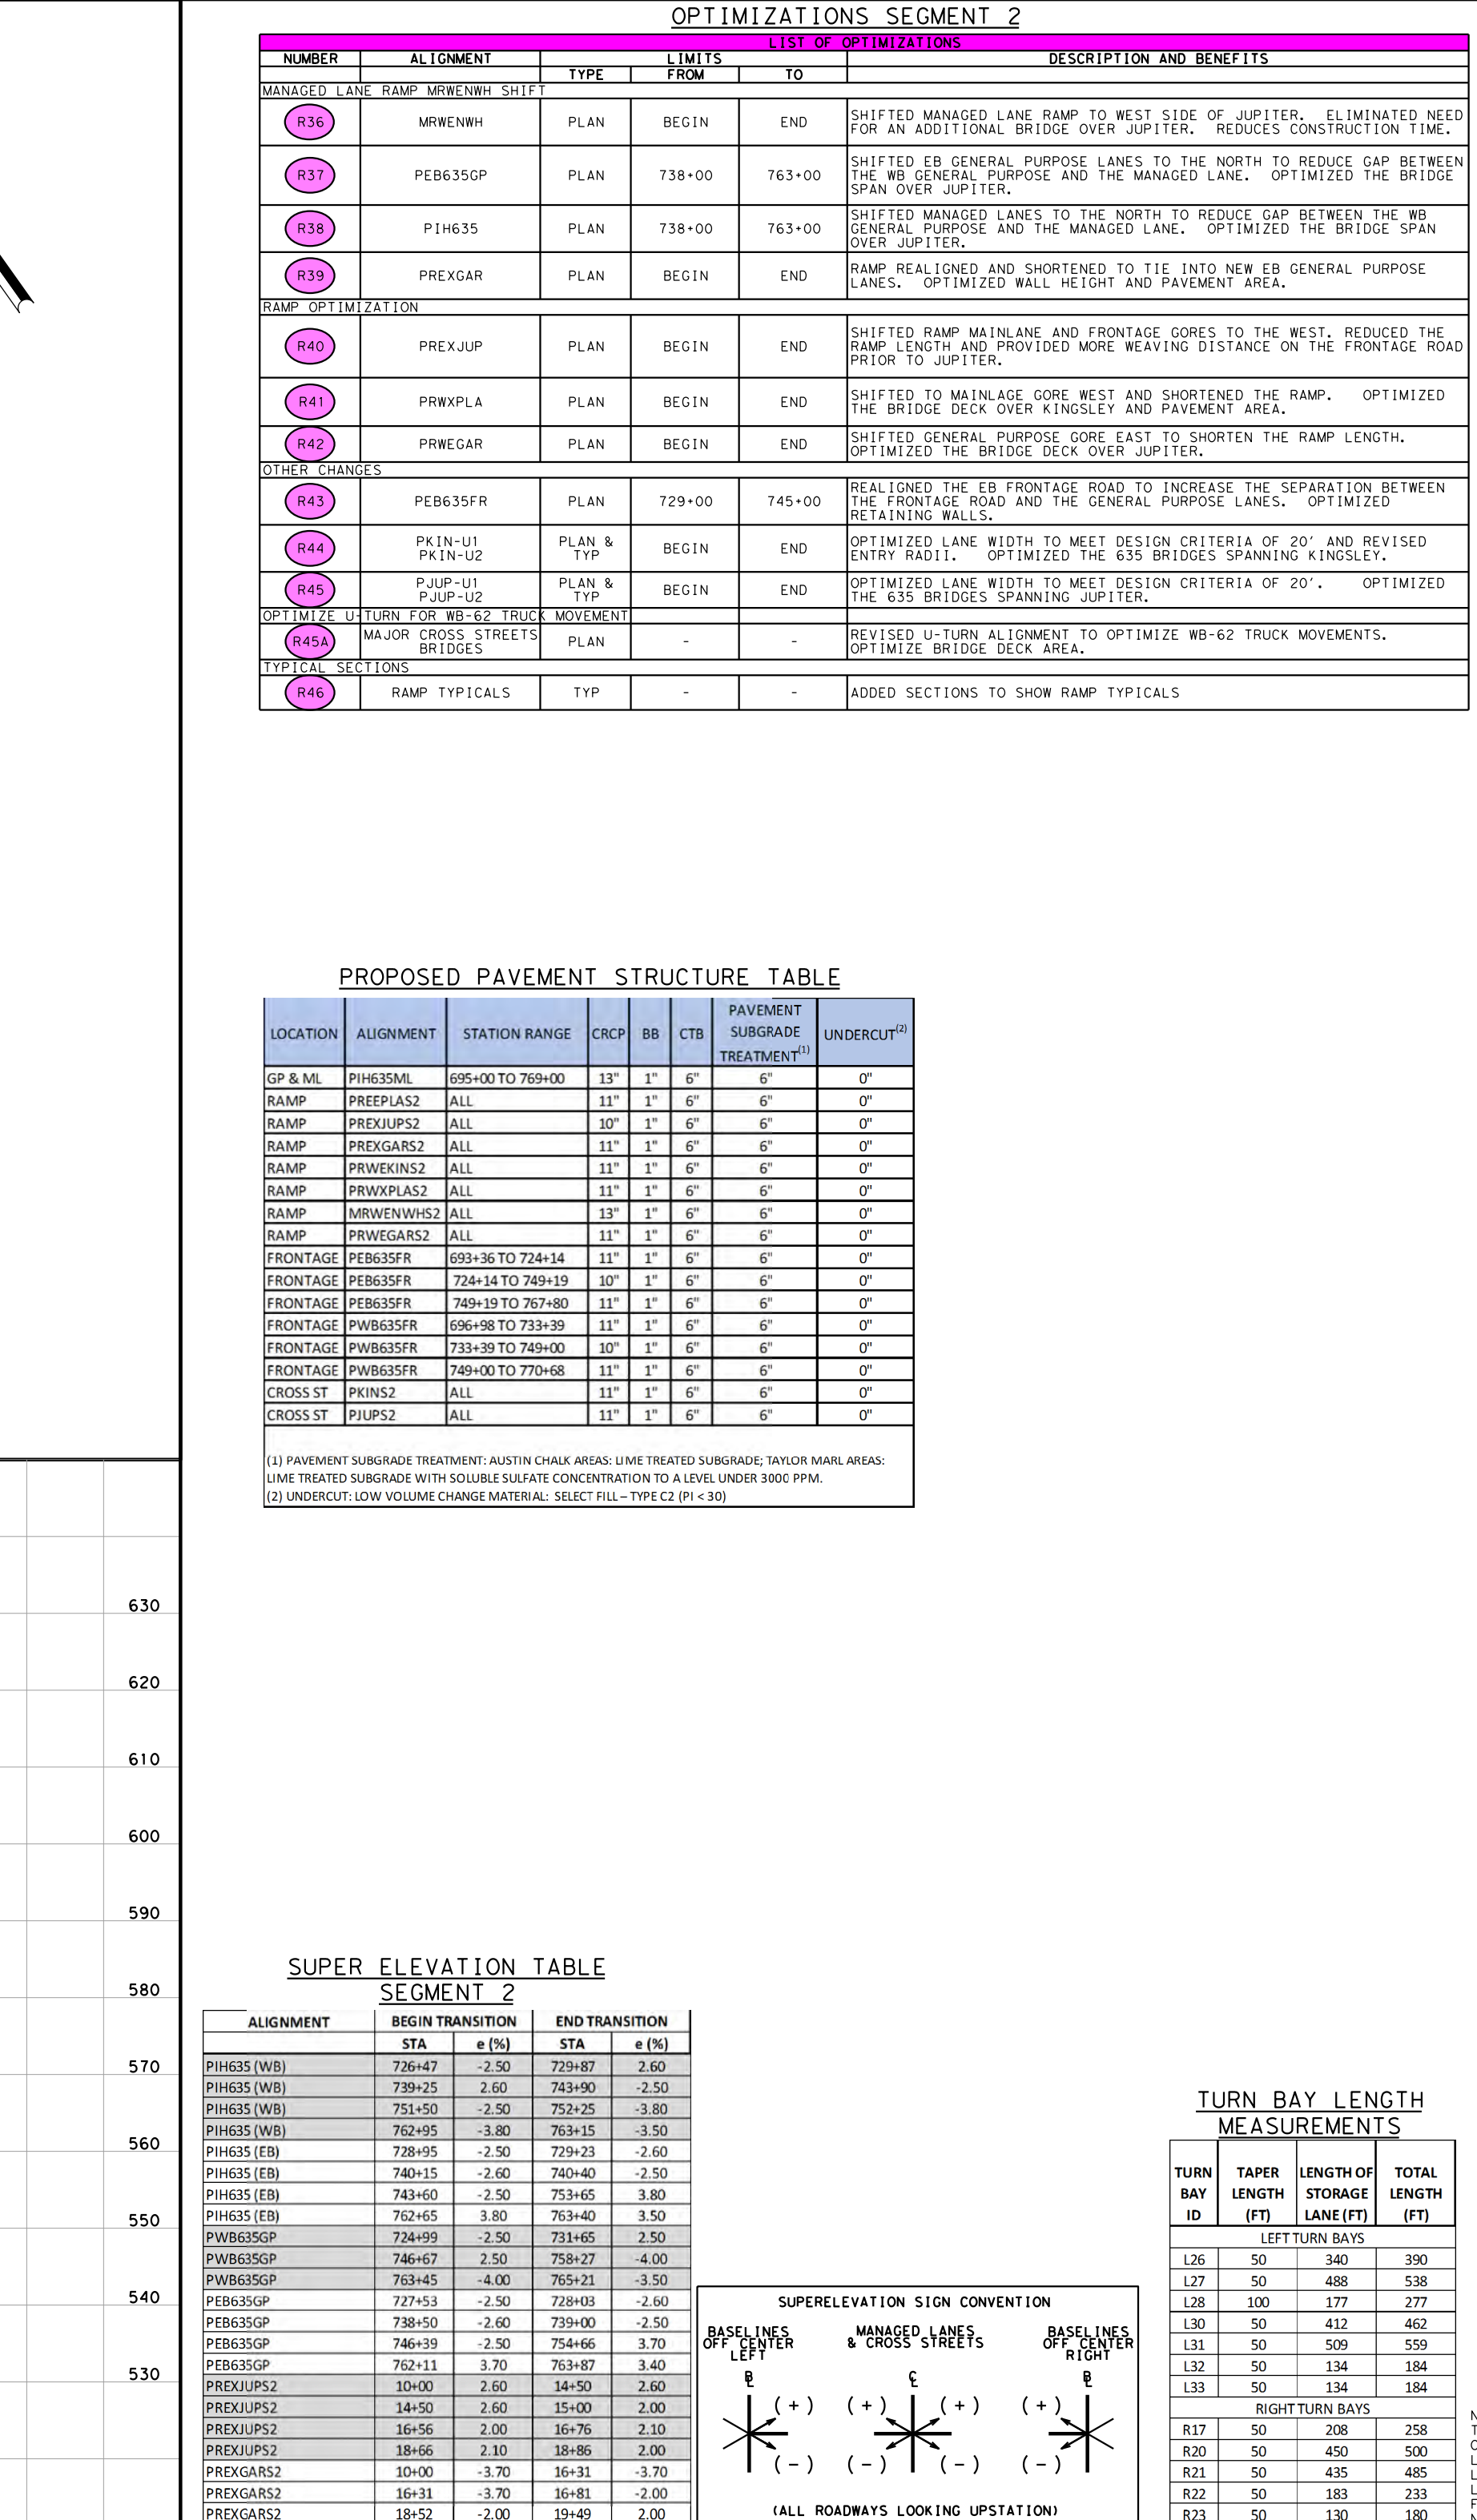

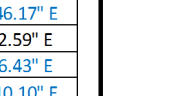

TEXAS DEPARTMENT OF TRANSPORTATION

DALLAS DISTRICT

MOHAMED BUR, P.E., DISTRICT ENGINEER

TXDOT DESIGN SCHEMATIC

IH 635 LBJ EAST PROJECT

FROM EAST OF US 75 TO US 10 SOUTH OF IH 30

DALLAS COUNTY, TEXAS

CSU LIMITS:

2374-01-183: EAST OF US 75 TO MILLER ROAD

2374-01-137: MILLER ROAD TO WEST OF THE KCS RR

2374-02-053: WEST OF THE KCS RR TO IH 30

2374-01-180 & 2374-02-144: CONSTRUCT NOISE WALLS

MARCH 14, 2019

ROLL 4 OF 24

ROADWAY PLAN & PROFILE-VOL 1.C.OI

CONCEPT PLANS

LIMITS:	IH 635		IH 30	
	E. OF US 75 T.O.S. OF IH 30	W. OF THOMASSON RD N. OF GALLOWAY AVE		
LENGTH:	11.2 MILES	2.1 MILES		
FUNCTIONAL CLASS:	URBAN INTERSTATE		URBAN INTERSTATE	
DESIGN SPEED:	50 MPH			

GENERAL PURPOSE LANES: 60 MPH

MANAGED LANES: 60 MPH

DIRECT CONNECTORS: 40 MPH

RAMPS: 40 MPH

FRONTAGE ROADS/BYPASSES: 40 MPH

FRONTAGE ROADS CONNECTORS: 30 MPH

LOCAL ACCESS ROADS: 20 MPH

CROSS STREETS: 40 MPH

U-TURNS: 15 MPH

SHARED USE PATHS: 12 MPH



END CSU: 2374-01-183
END CSU: 2374-01-137

END IH 30 IMPROVEMENTS
END CSU: 2374-02-144
END CSU: 2374-02-050
END CSU: 2374-02-053



LOCATION MAP

N.T.S.

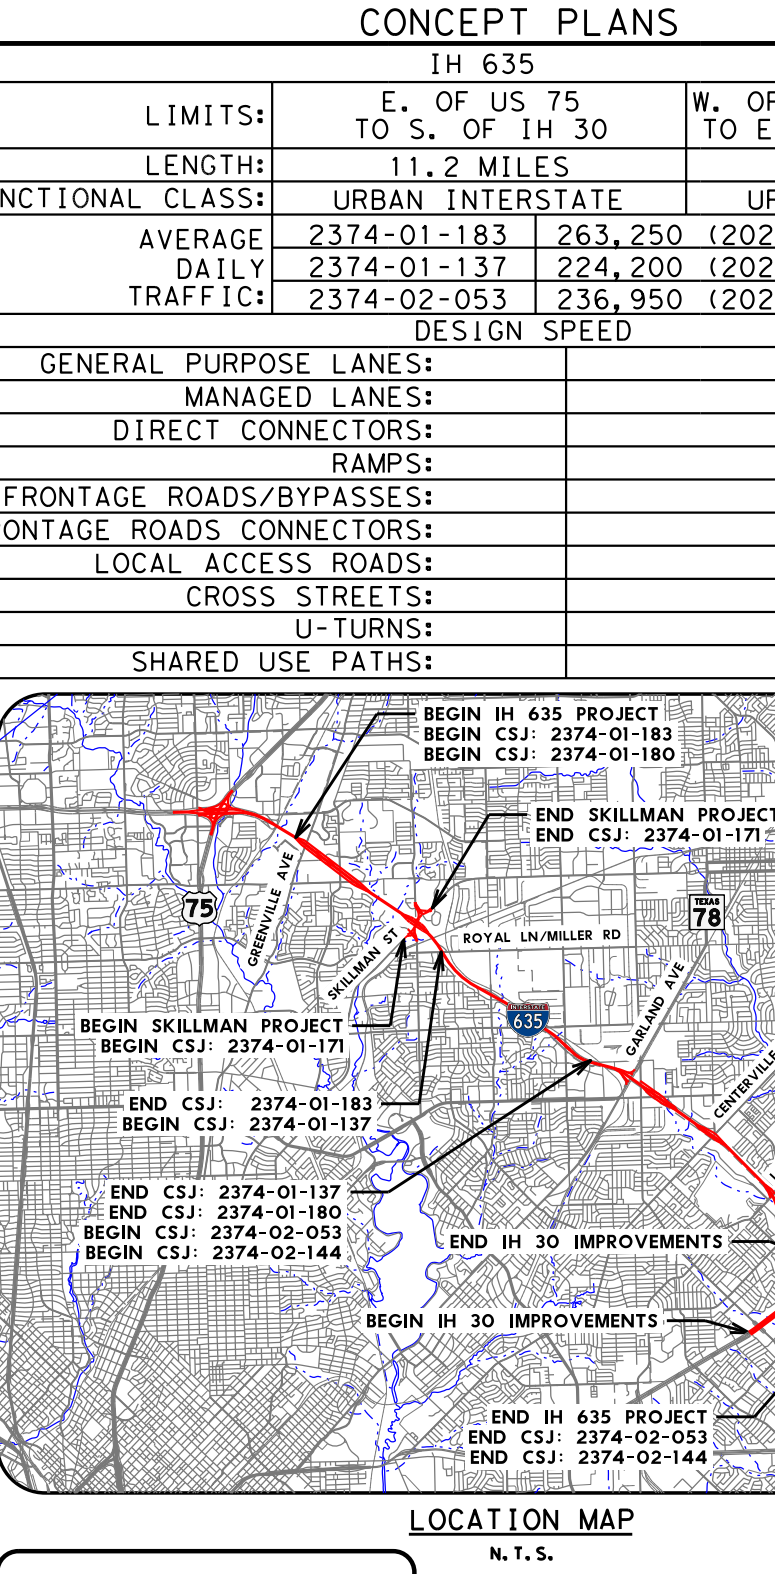

DALLAS COUNTY, TEXAS

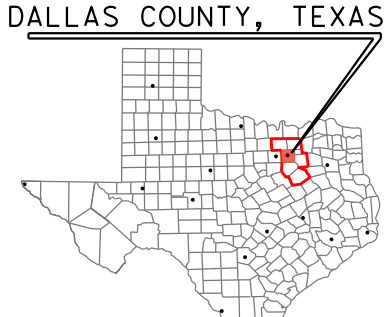

TROOT DALLAS DISTRICT

TEXAS COUNTY MAP

N.T.S.

0 10 20

VERTICAL SCALE

0 100 200

HORIZONTAL SCALE:

PRELIMINARY

THIS PLAN IS FOR INFORMATION ONLY. IT IS NOT TO BE USED FOR CONSTRUCTION. IT IS SUBJECT TO CHANGE AND MUST NOT BE CONSIDERED AS FINAL.

SCHEMATIC PREPARED BY:
AECOM TECHNICAL SERVICES
FOR THE TEXAS DEPARTMENT OF TRANSPORTATION
FOR INTERIM REVIEW ONLY. NOT FOR
CONSTRUCTION. REVISIONS OR MODIFICATIONS
Prepared by or under the
Direct Supervision of a
LICENSED PROFESSIONAL ENGINEER

DATE: 3/12/2019
BY: J. W. WALKER

Pegasus Link Constructors, JV

AECOM

ASSET/Infrastructure Services, J.V.