



Typical Sections

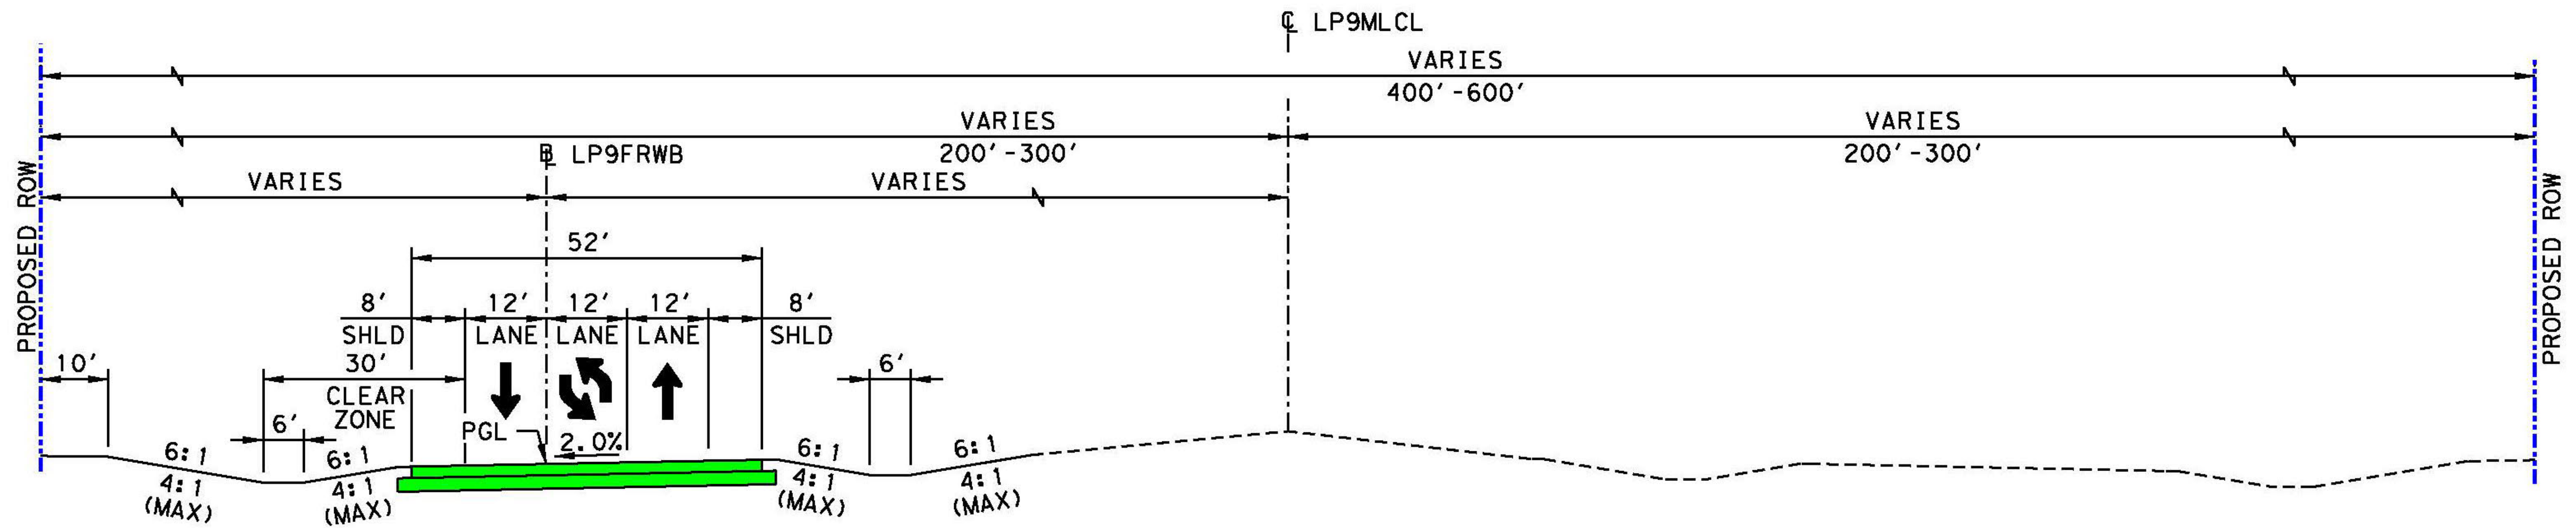

PROPOSED TYPICAL SECTION - PHASE 1
LOOP 9 - SEGMENT A

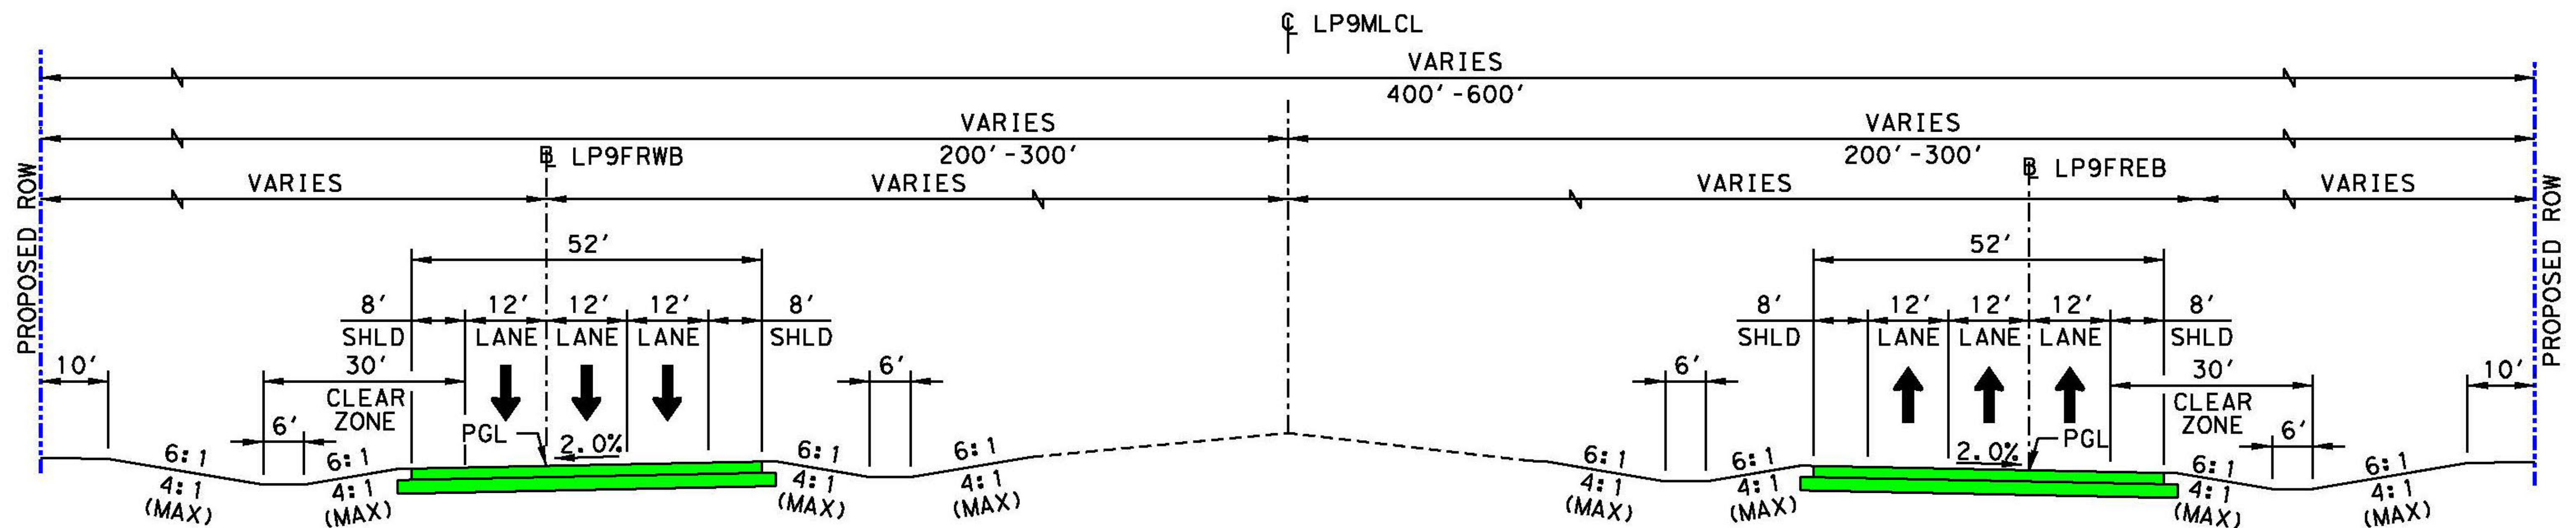

PROPOSED TYPICAL SECTION - PHASE 2
LOOP 9 - SEGMENT A

