





I-45 NORTH - SEGMENT 3 (ALT 10)


PRELIMINARY SUBJECT TO CHANGE

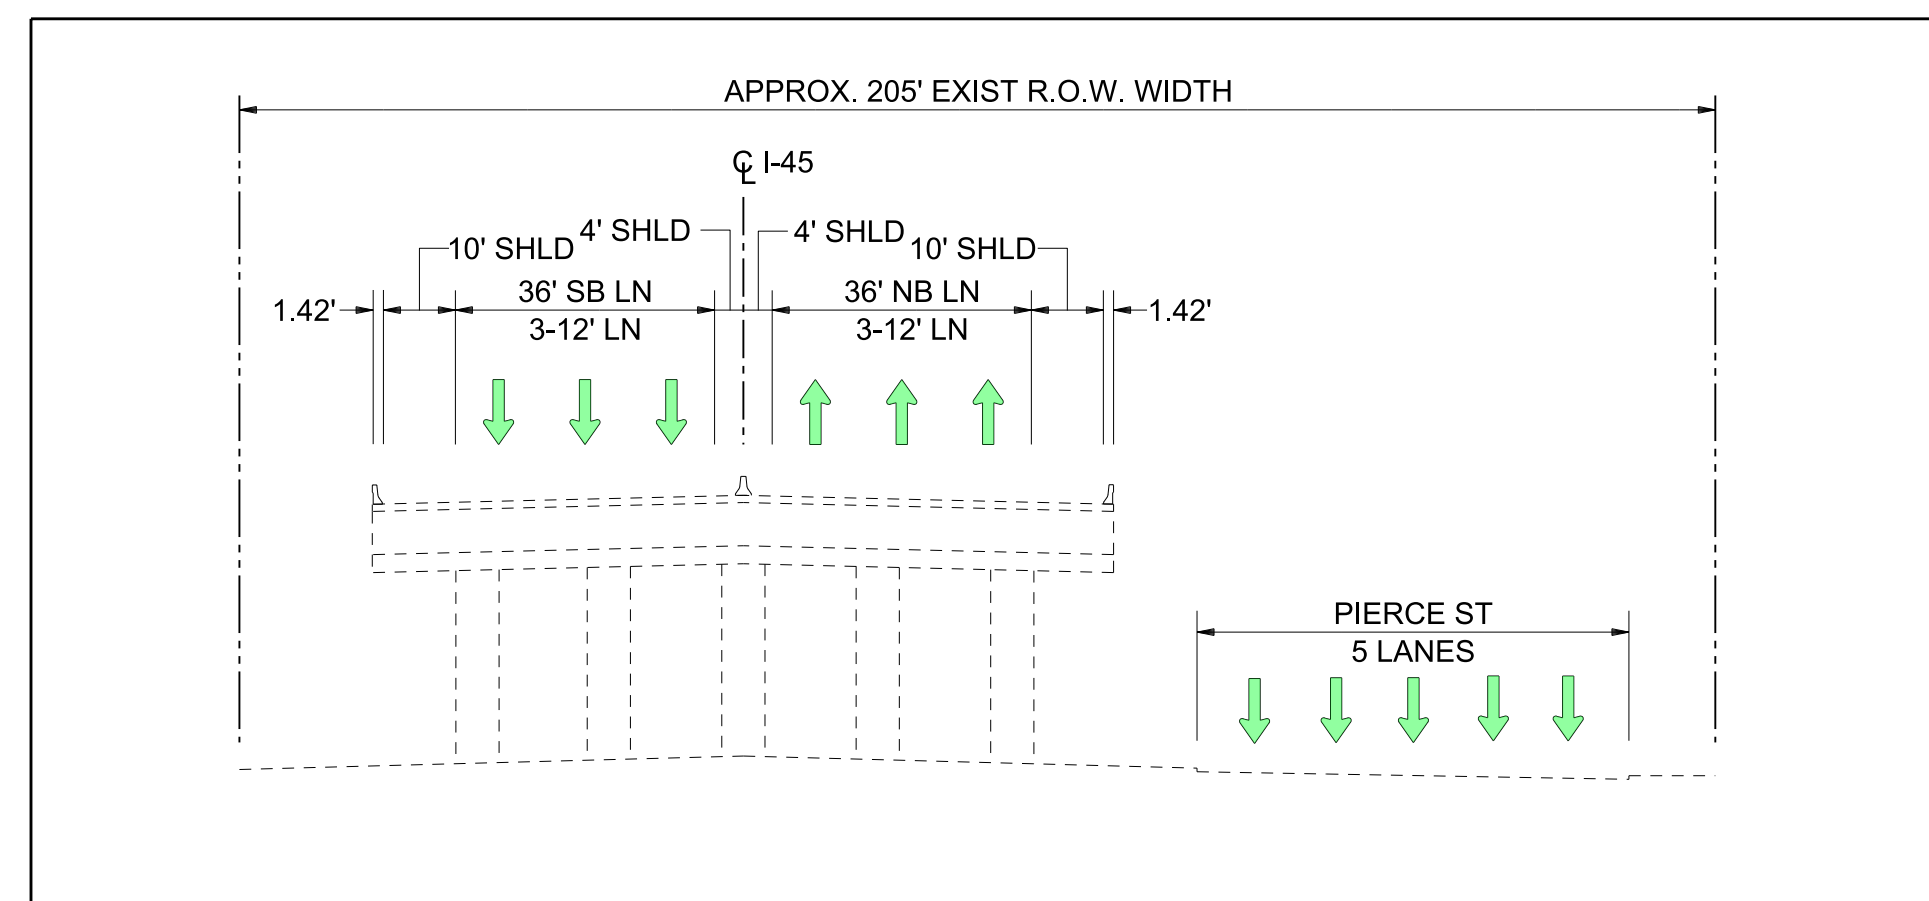


EXISTING I-45 (PIERCE ELEVATED)

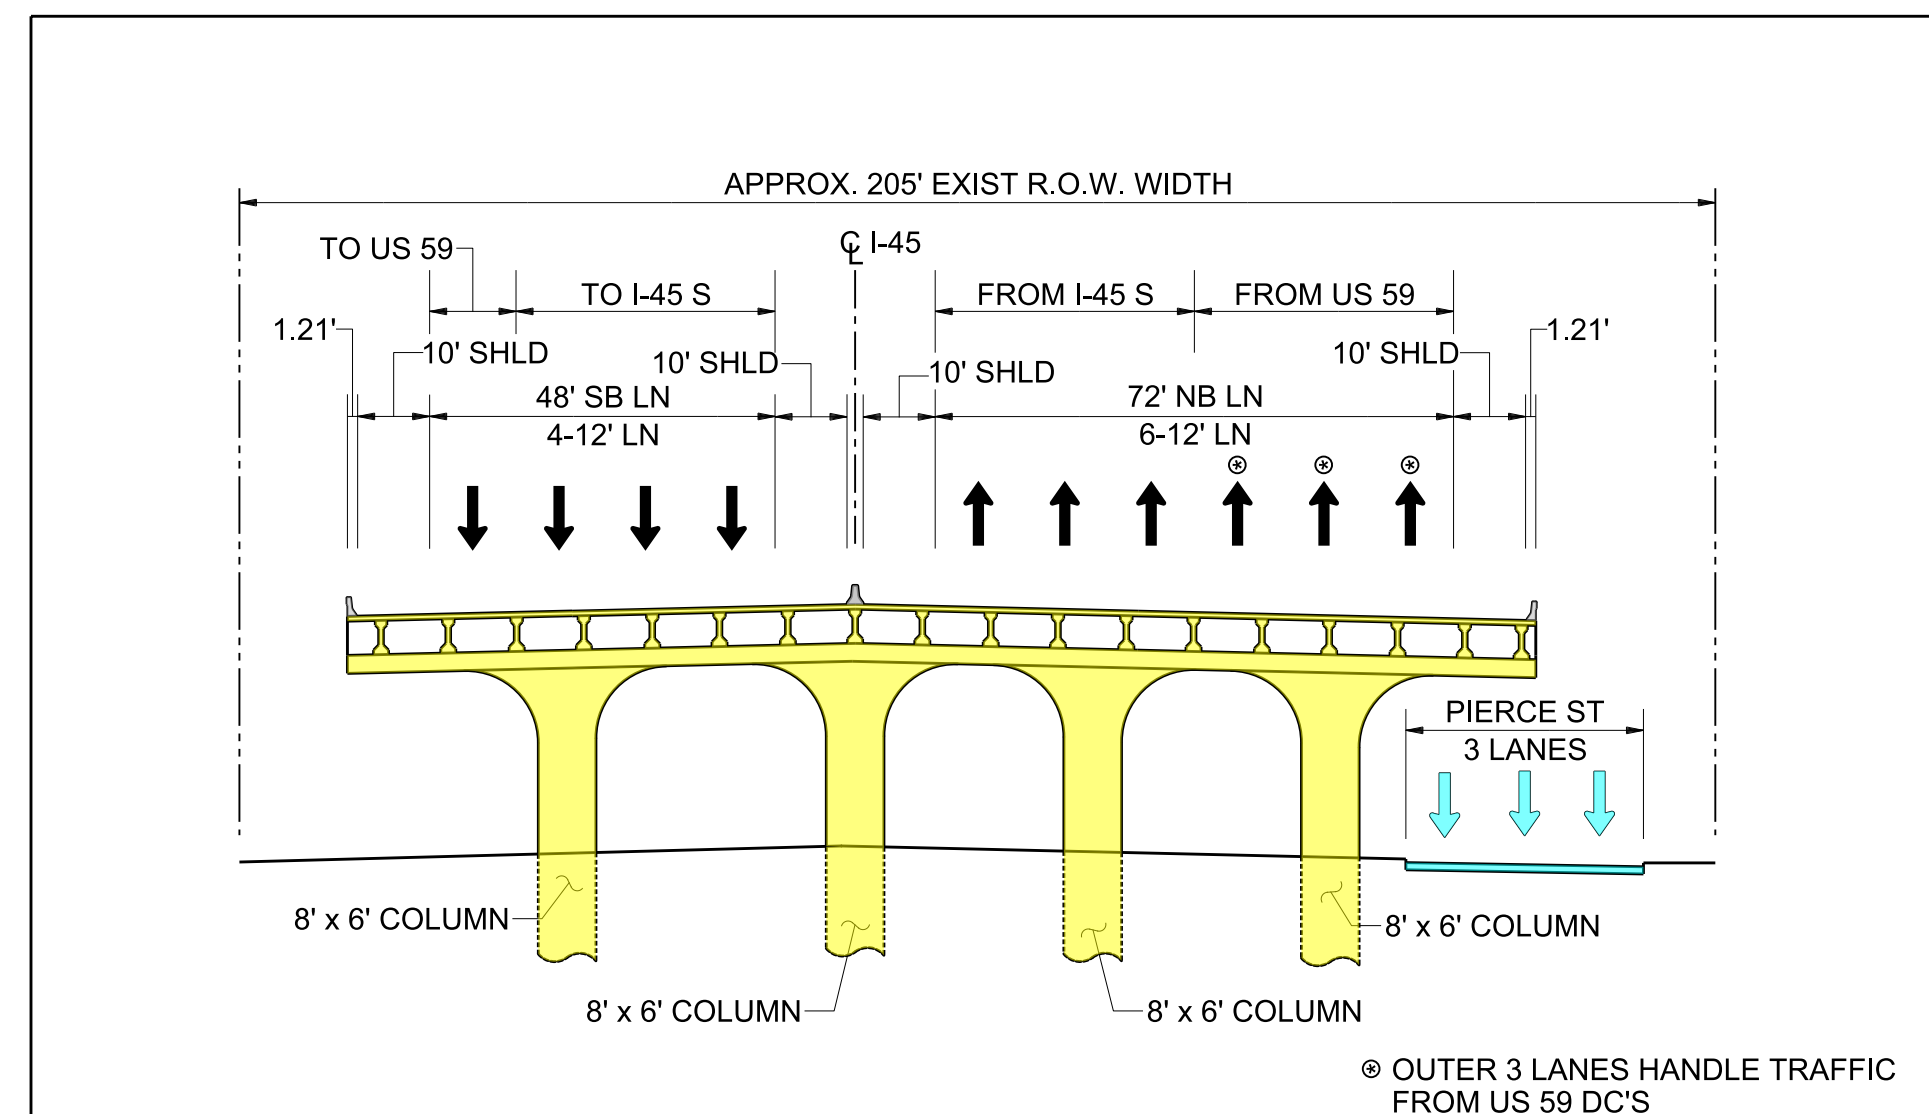

PROPOSED I-45 (PIERCE ELEVATED)
SECTION A-A

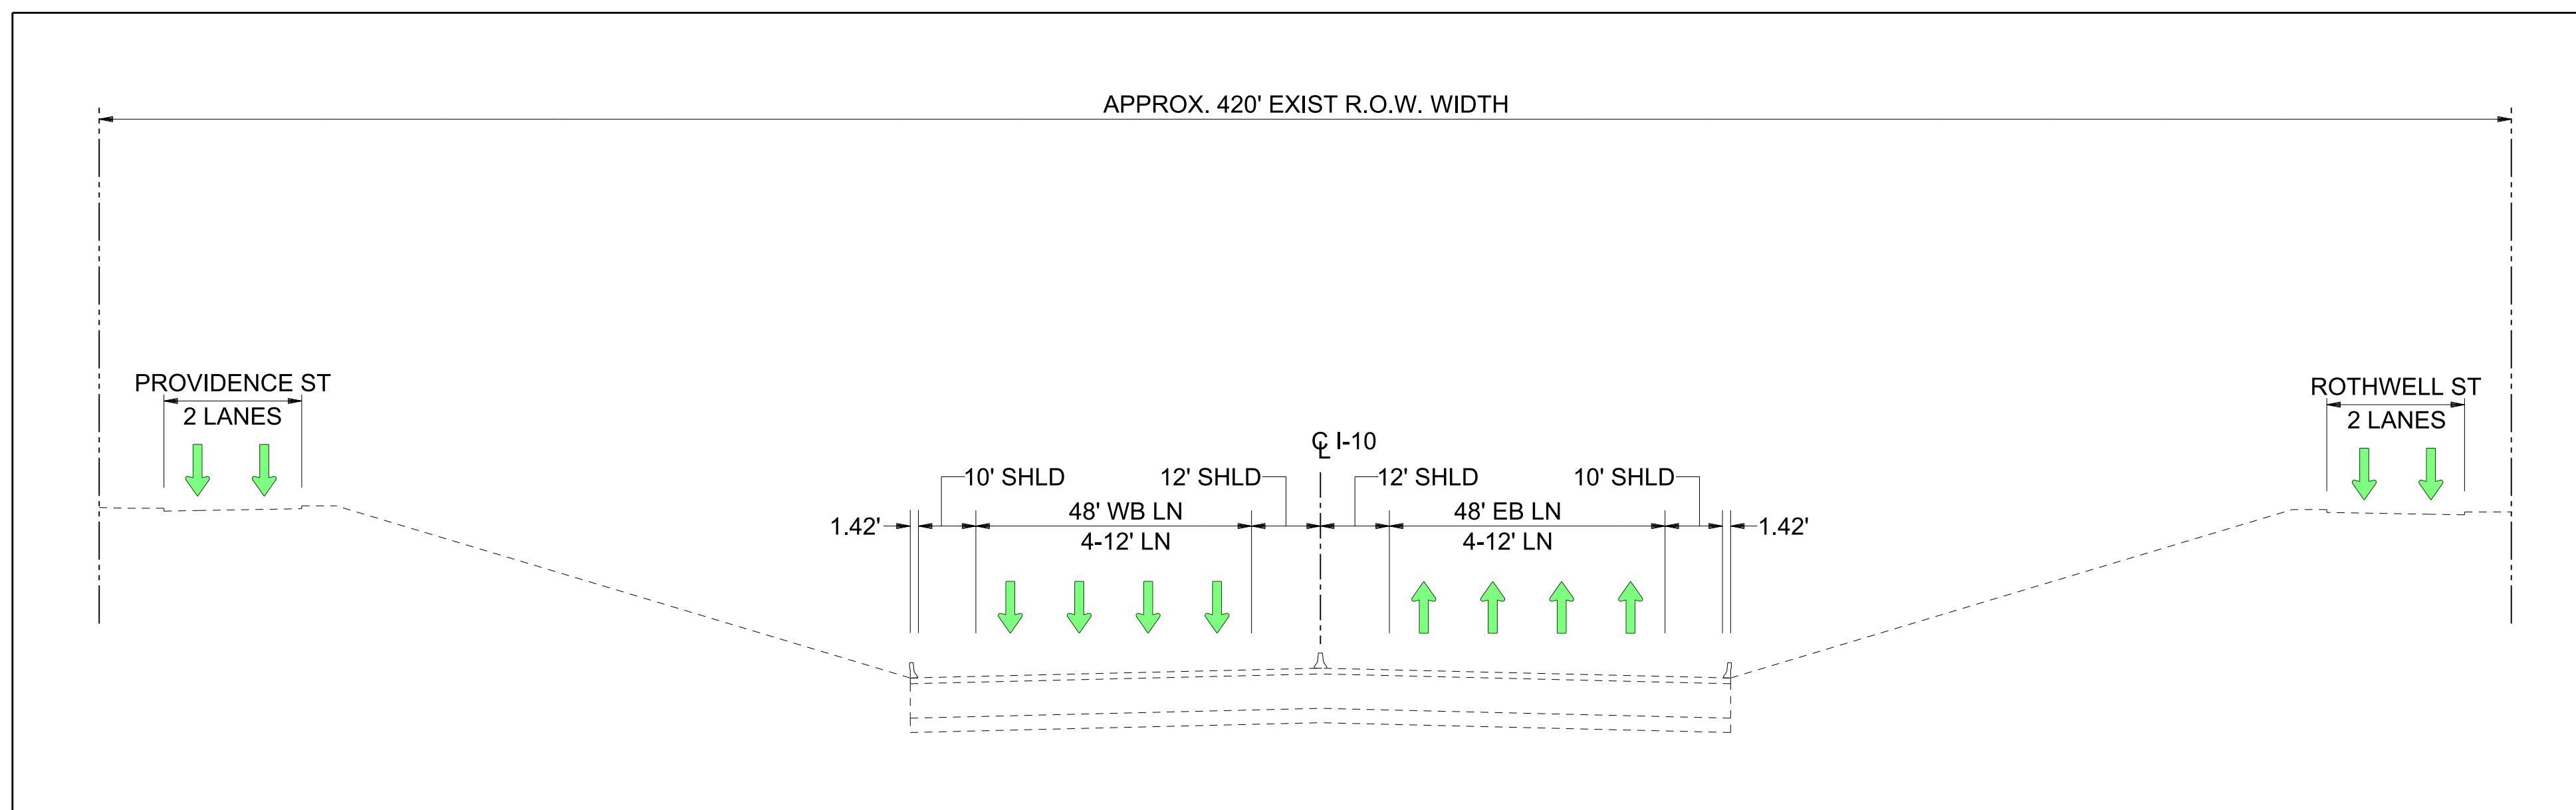

EXISTING I-10 (DEPRESSED SECTION)

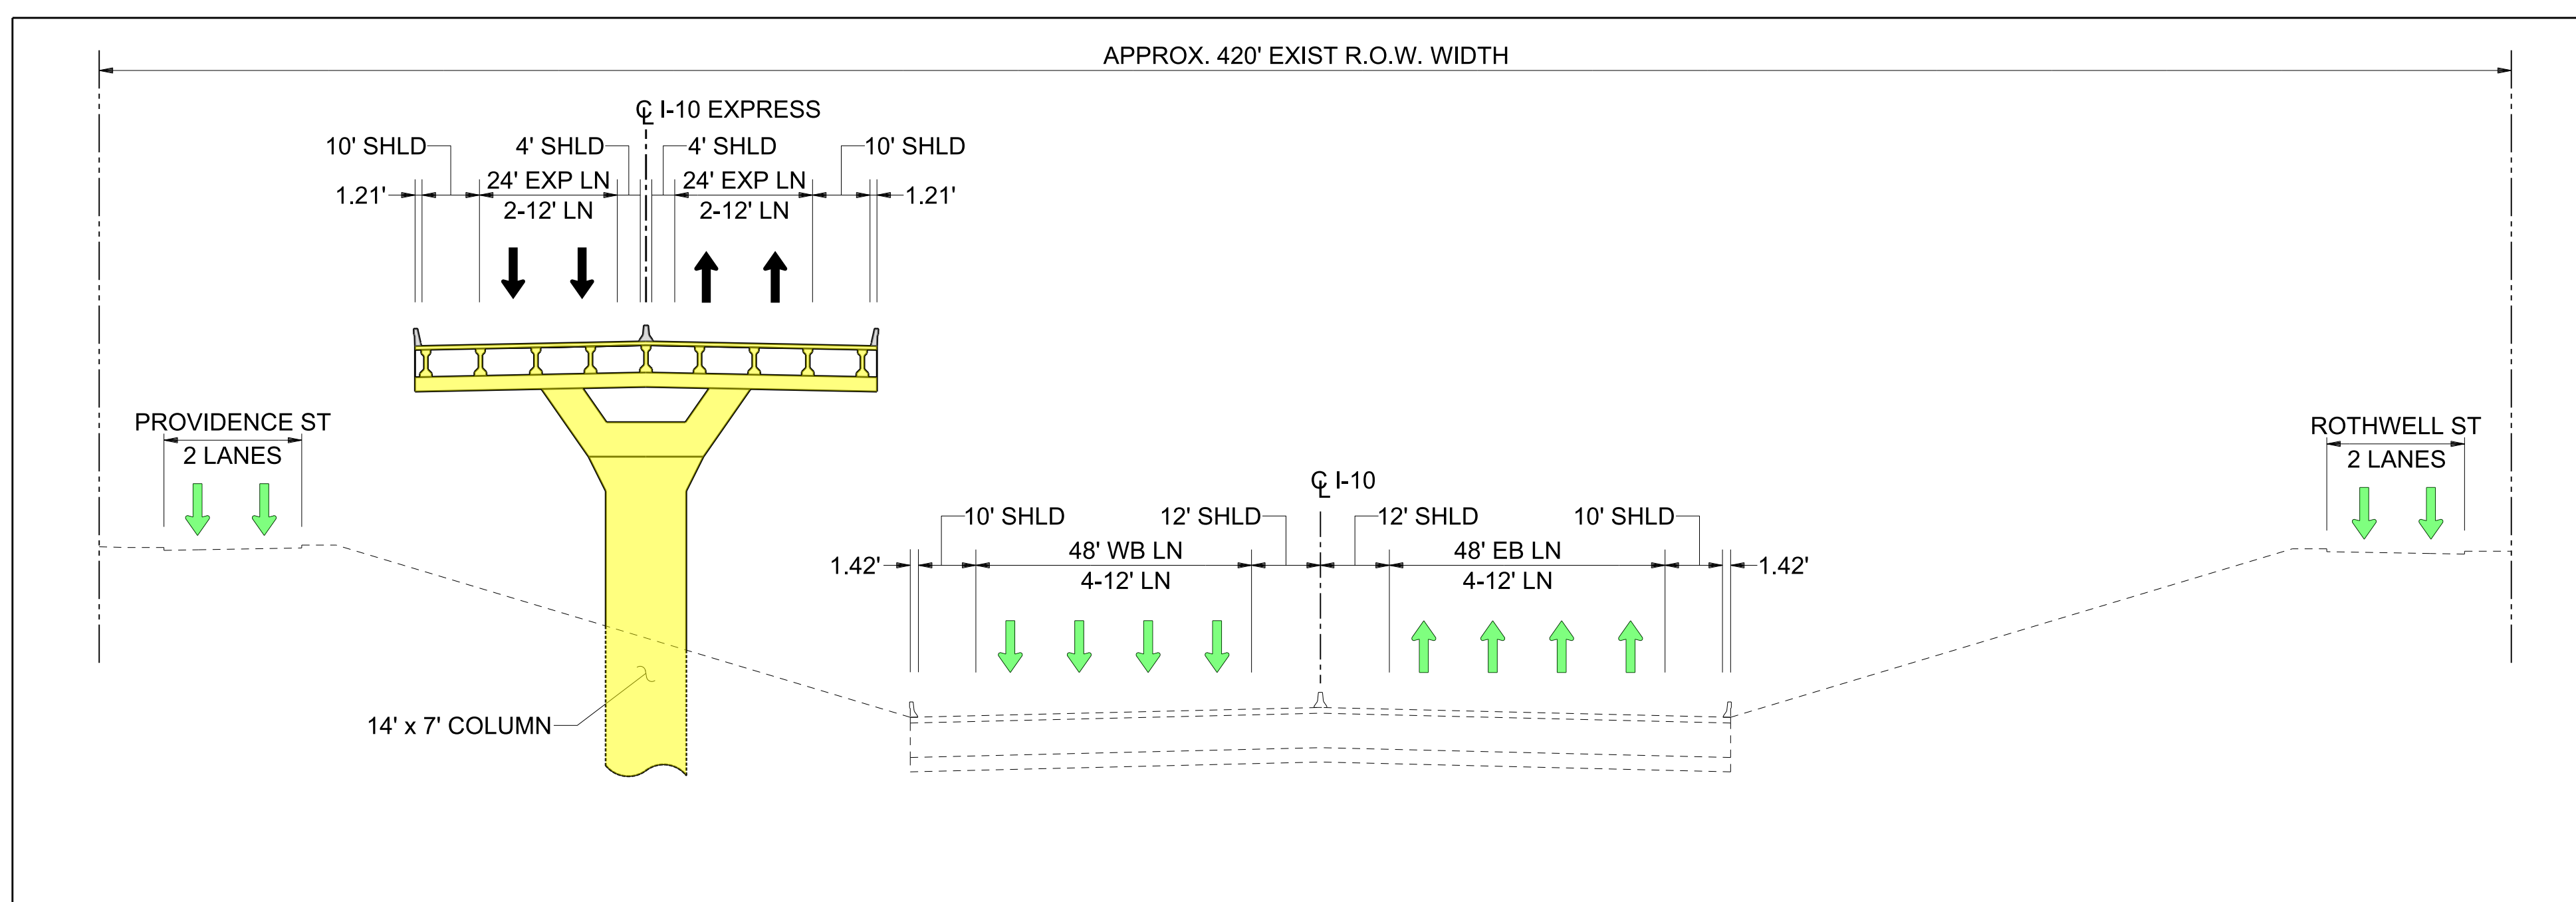


PROPOSED I-10 (DEPRESSED SECTION)
SECTION B-B


SCALE: 0 200 400 600 800



North Houston
Highway
Improvement Project

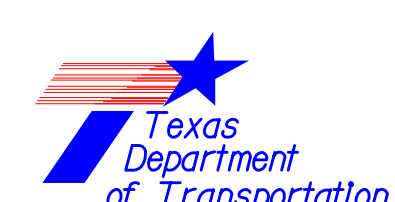

12-NOV-2013

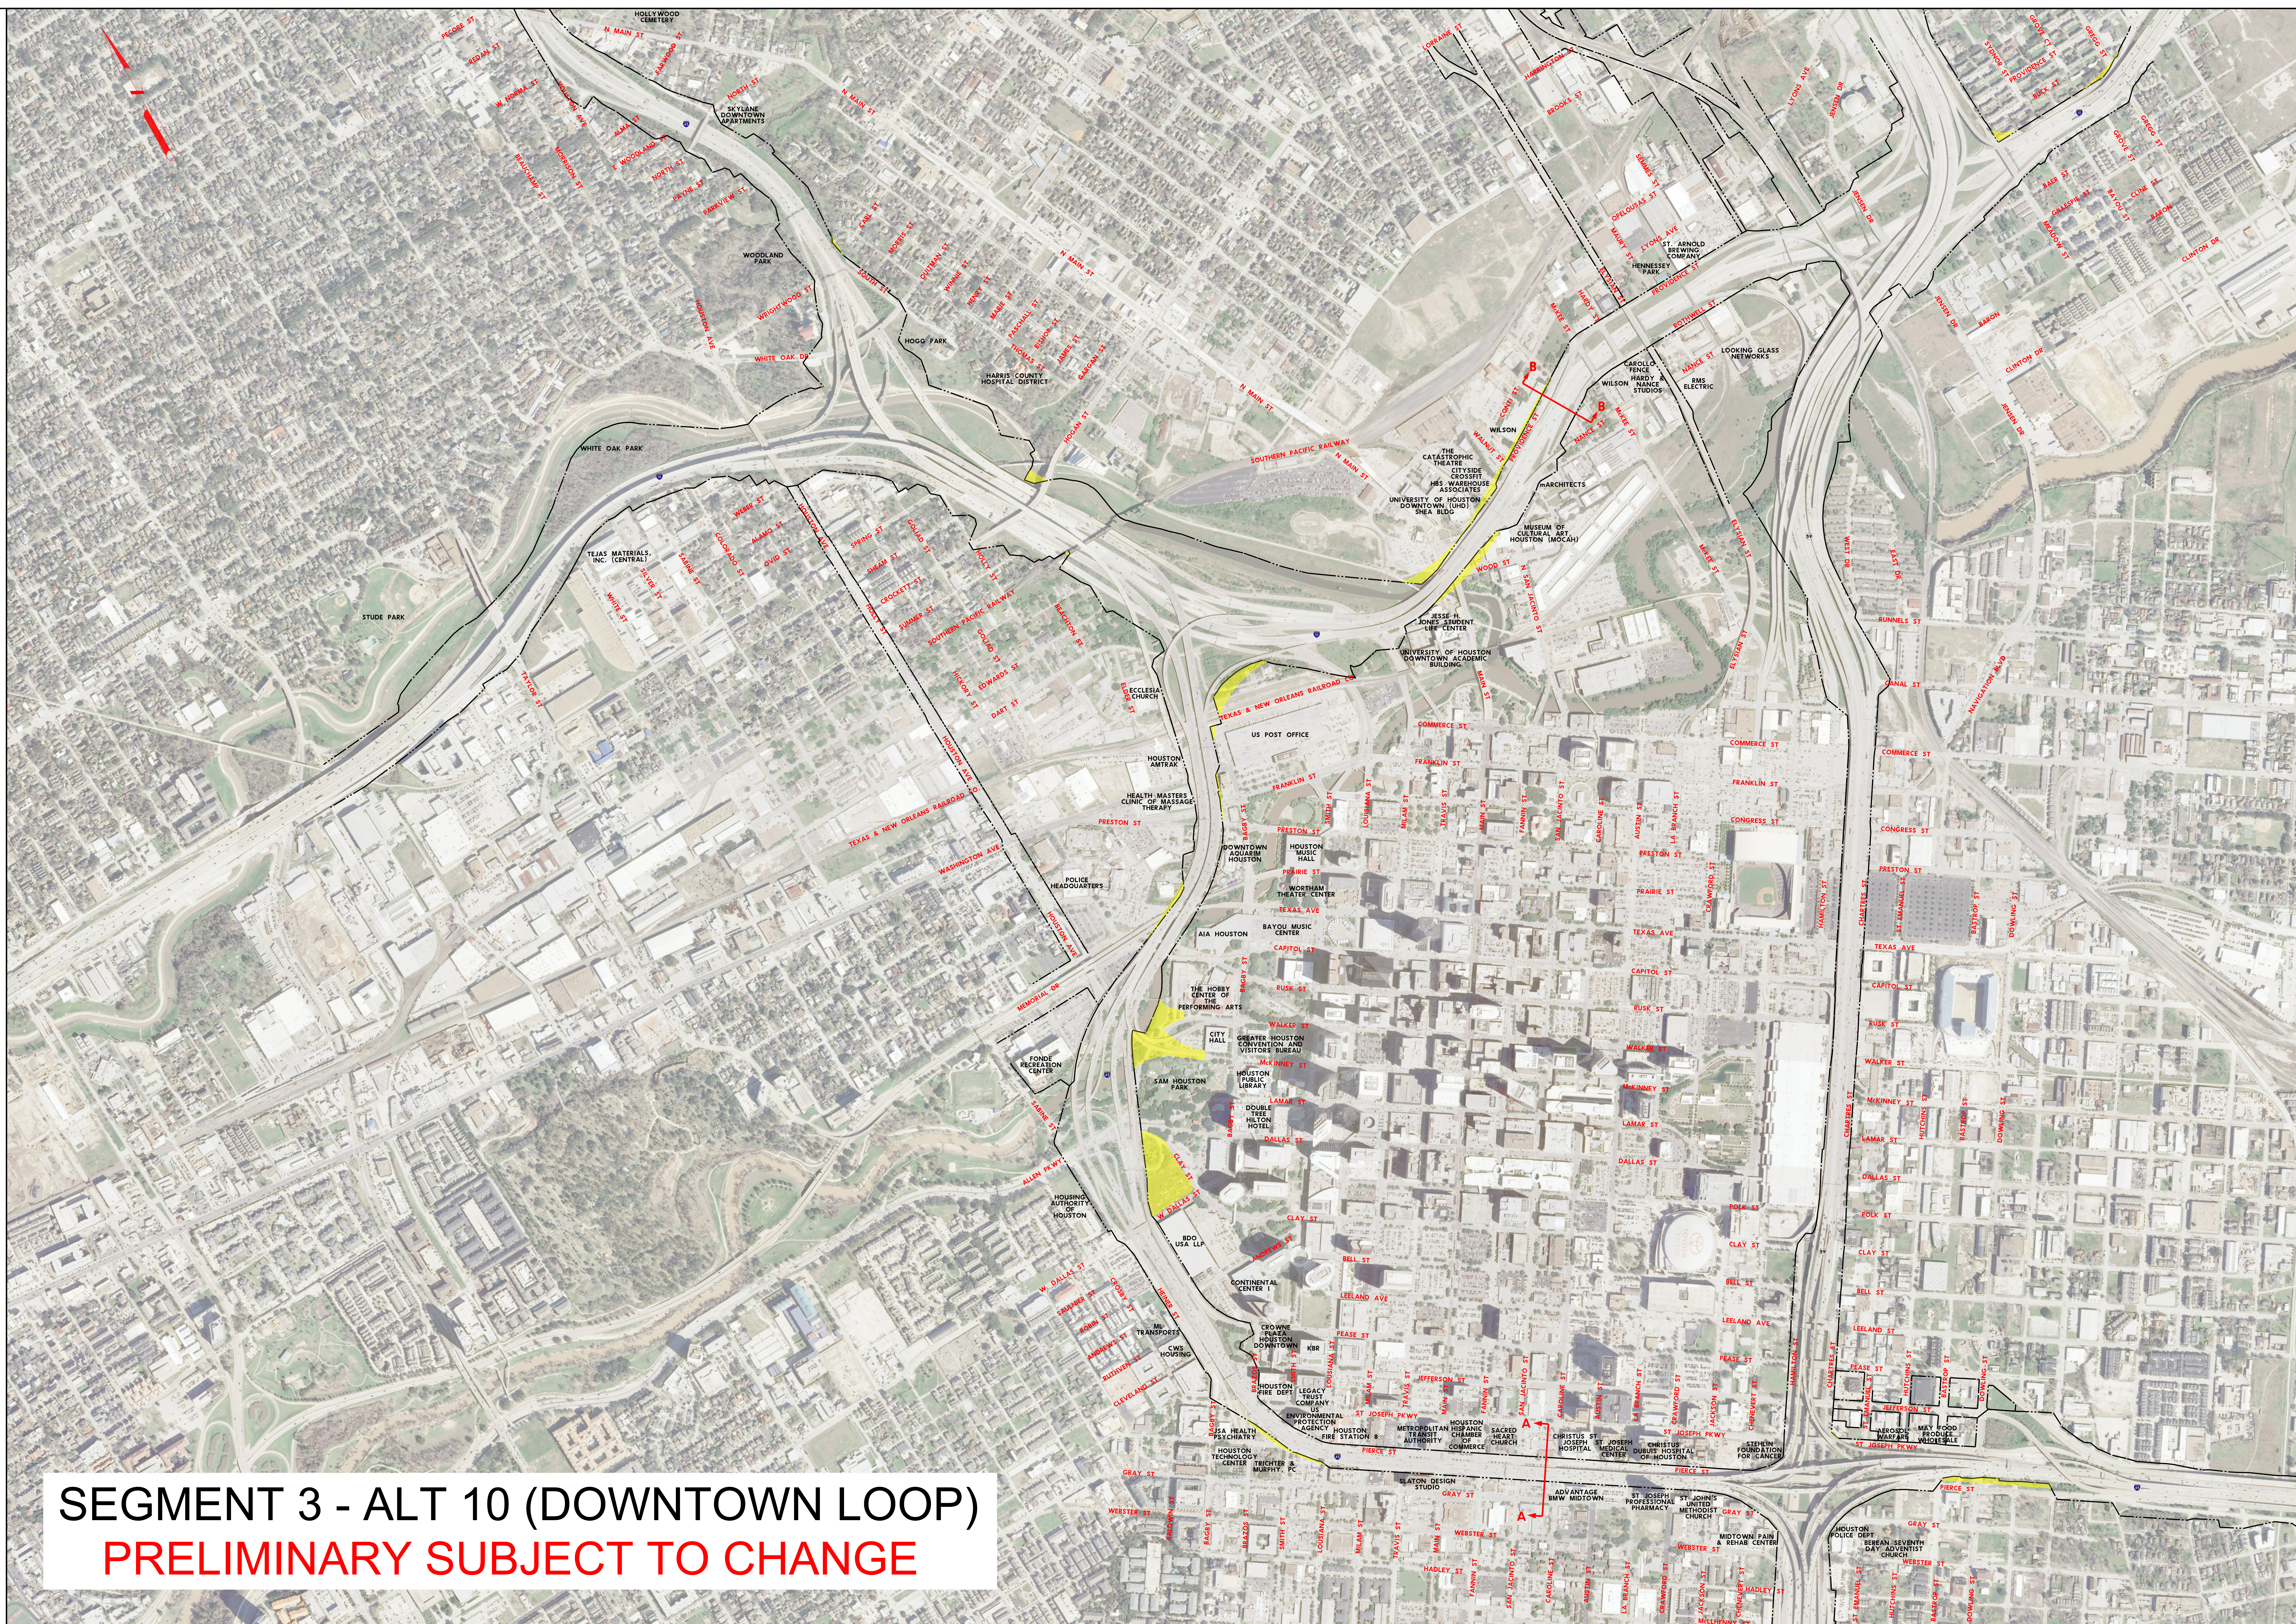

SEGMENT 3 - ALT 10 (DOWNTOWN LOOP)
PRELIMINARY SUBJECT TO CHANGE



I-45 NORTH - SEGMENT 3 (ALT 10)

PRELIMINARY SUBJECT TO CHANGE

SCALE: 0 200 400 600 800



North Houston
Highway
Improvement Project



12-NOV-2013