





I-45 NORTH - SEGMENT 3 (ALT 11)


PRELIMINARY SUBJECT TO CHANGE

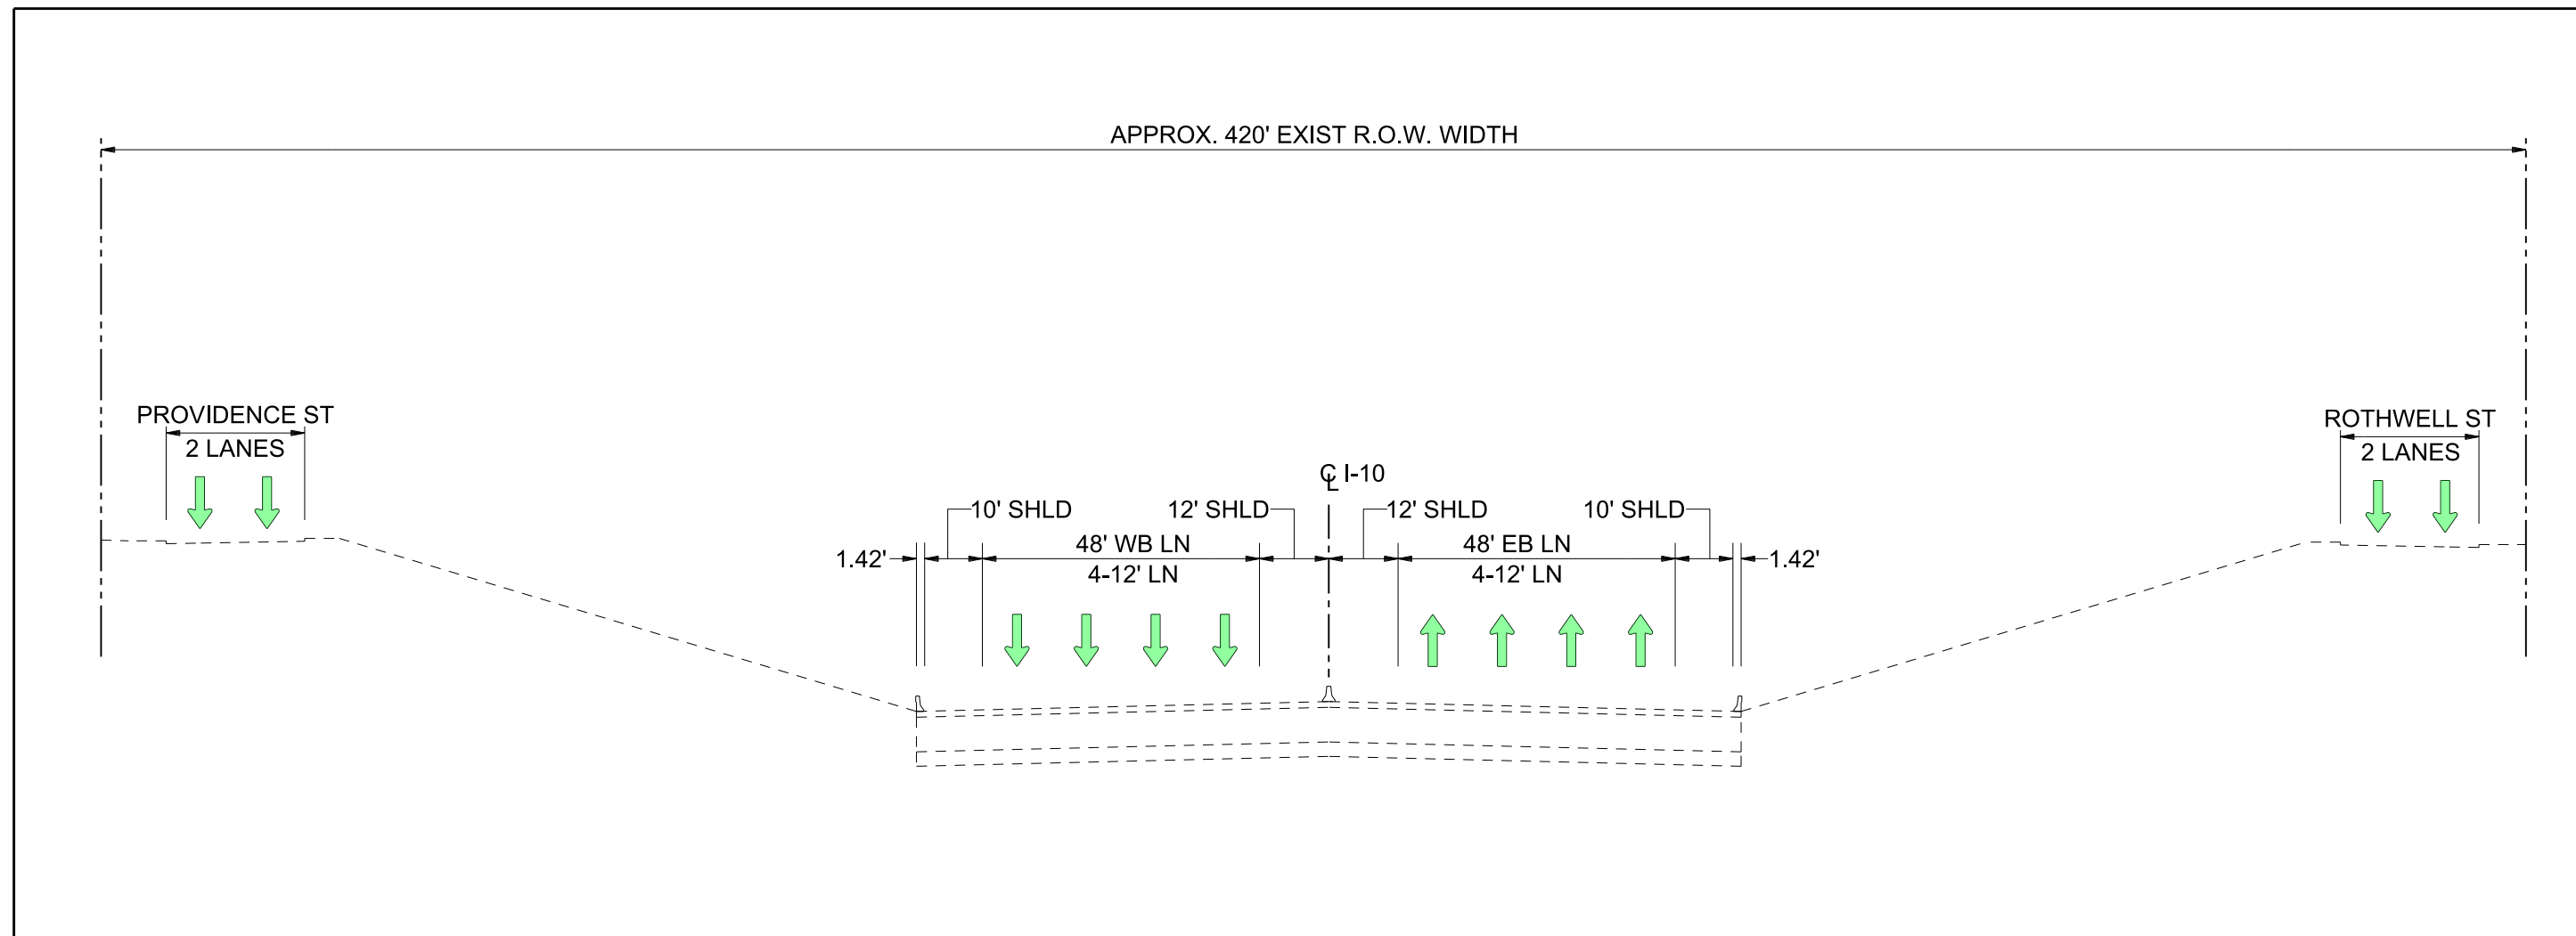


EXISTING I-10 (DEPRESSED SECTION)

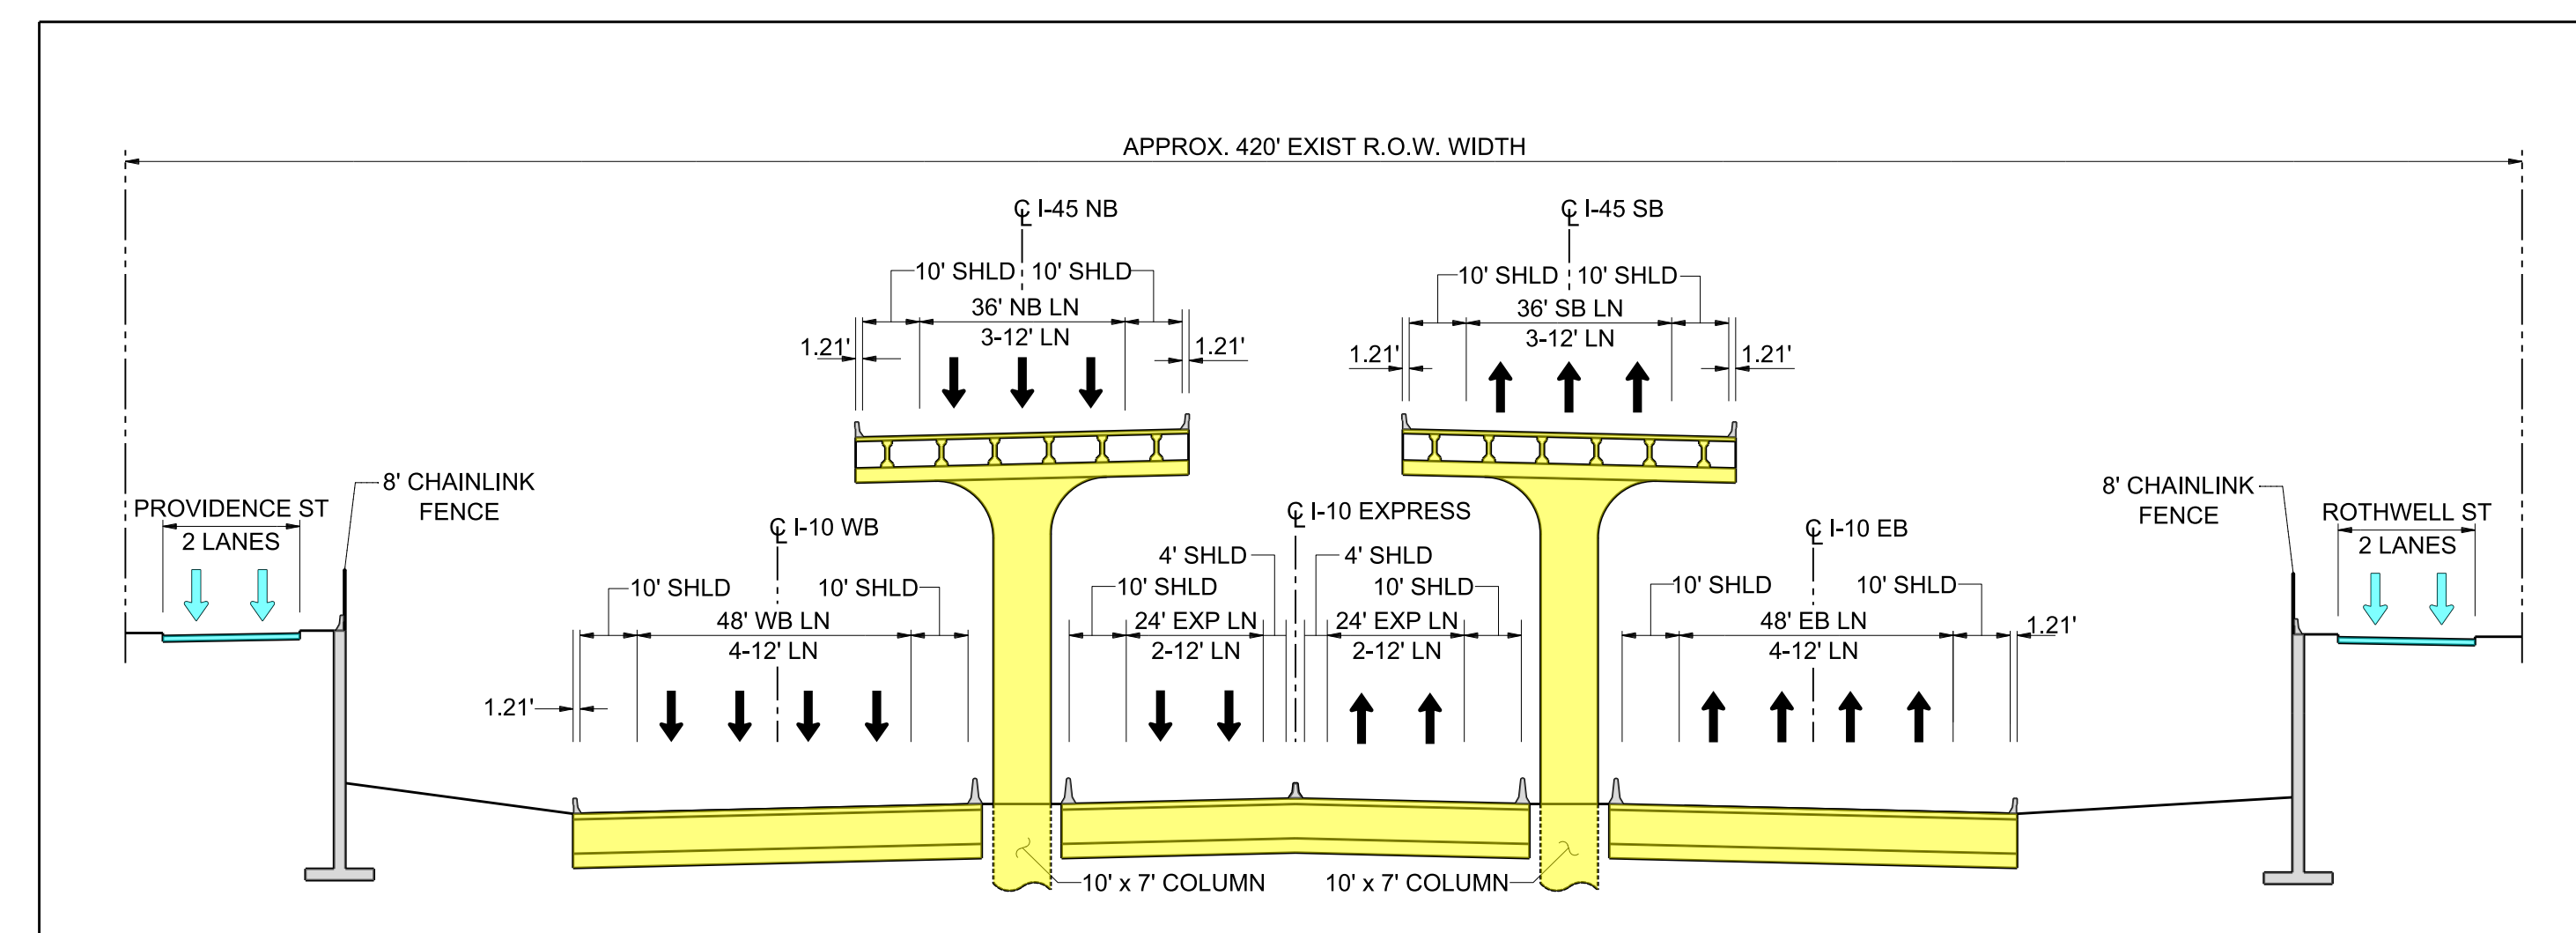

PROPOSED I-10 (DEPRESSED SECTION)
SECTION A-A

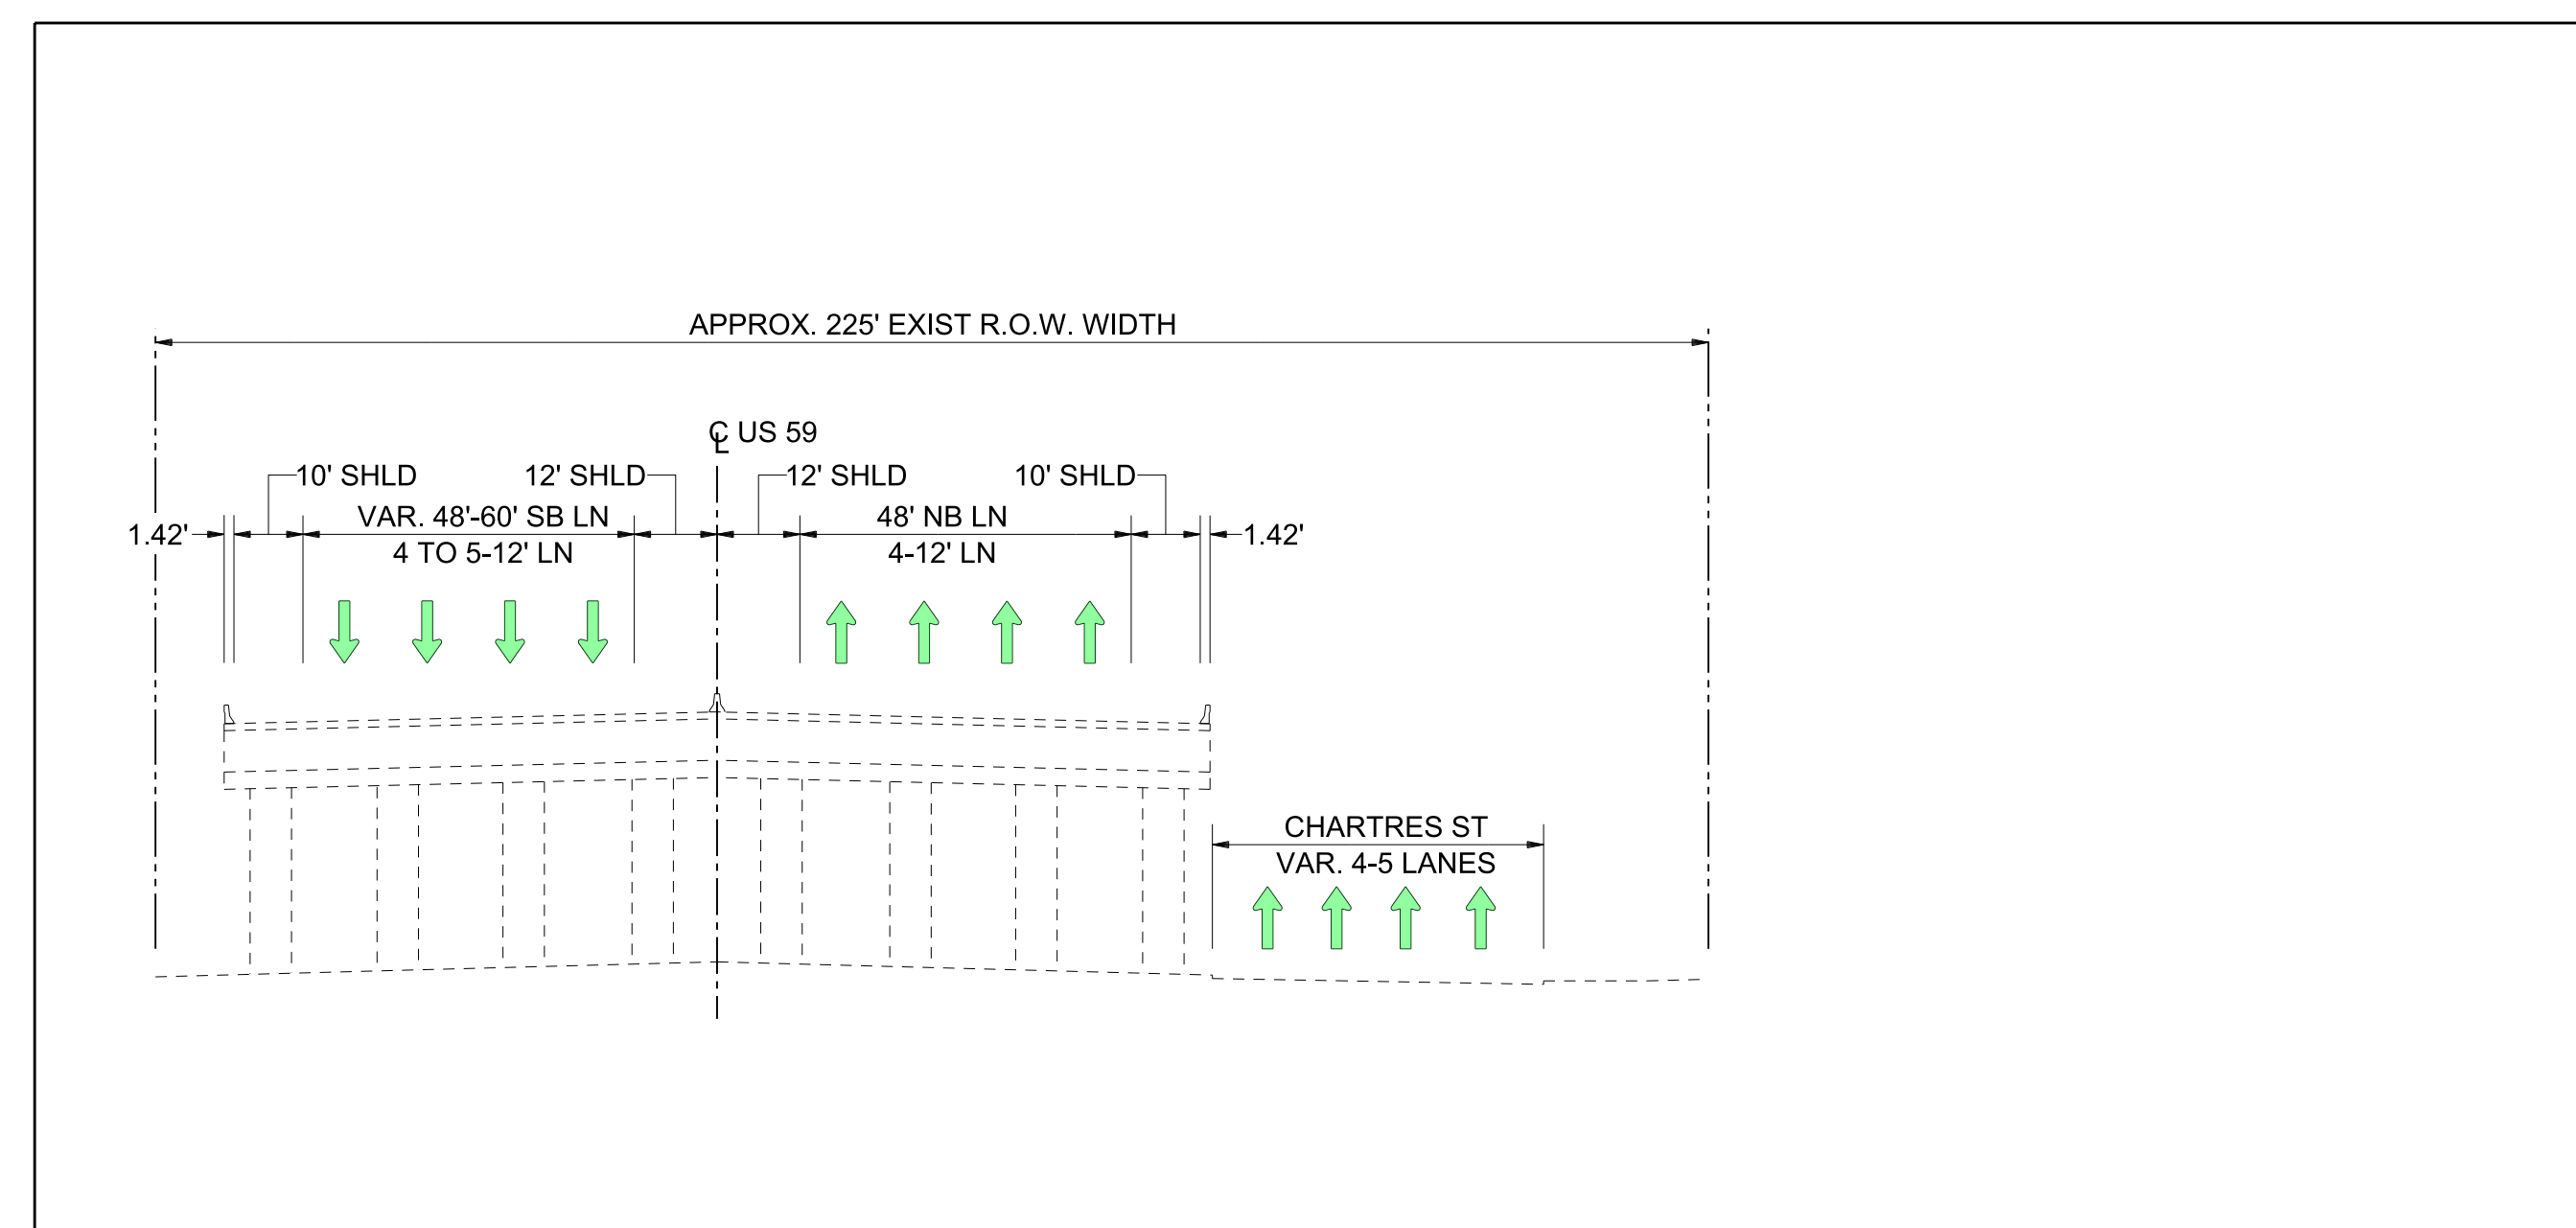

EXISTING US 59

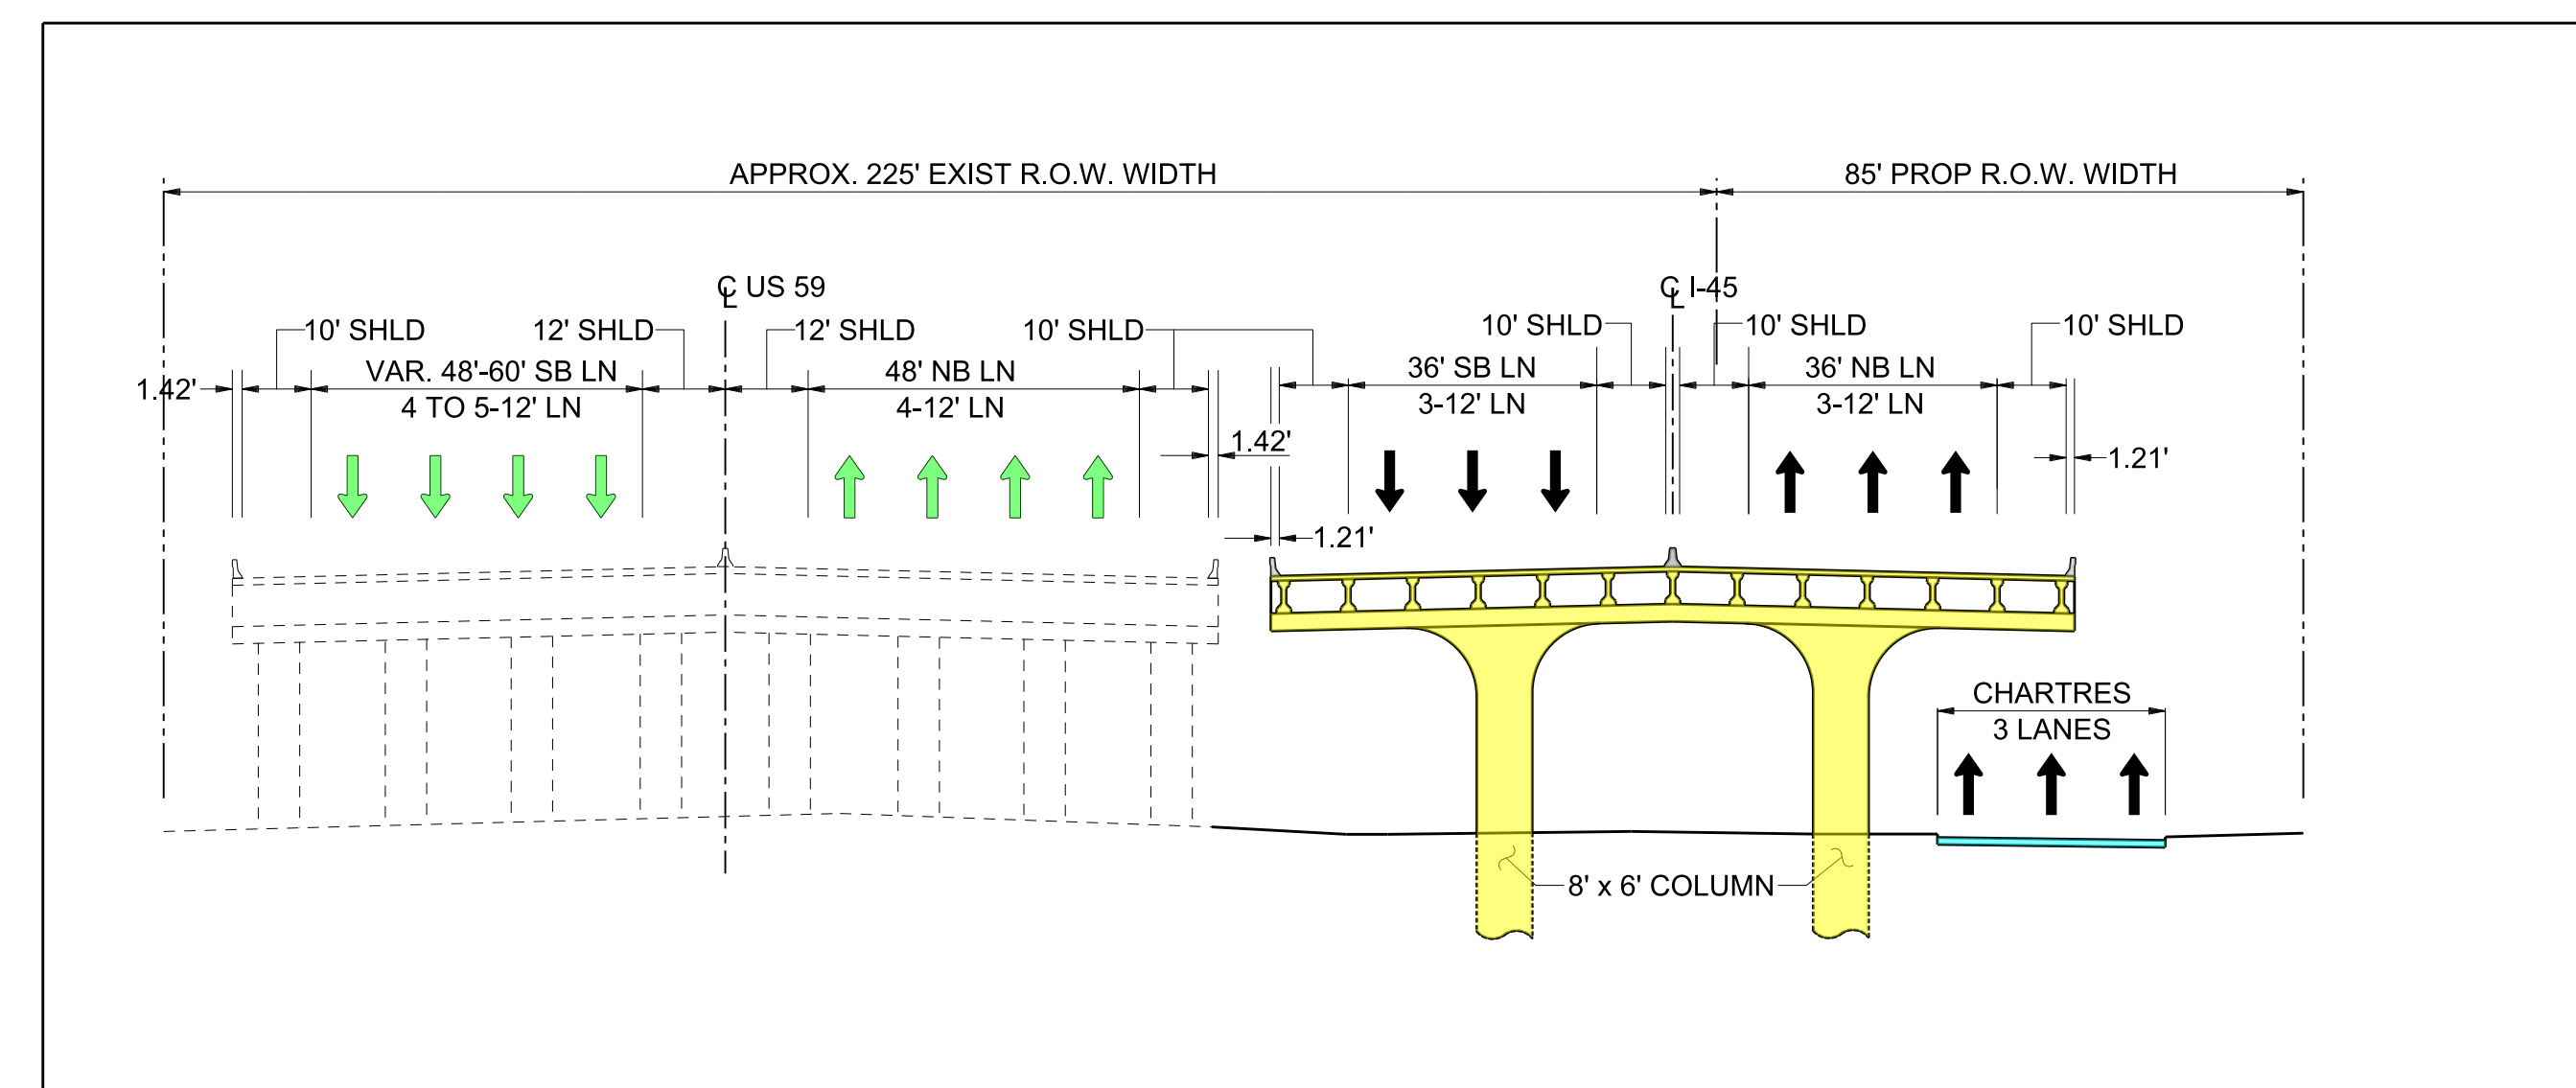

PROPOSED US 59
SECTION B-B


SCALE: 0 200 400 600 800



North Houston
Highway
Improvement Project



11-NOV-2013

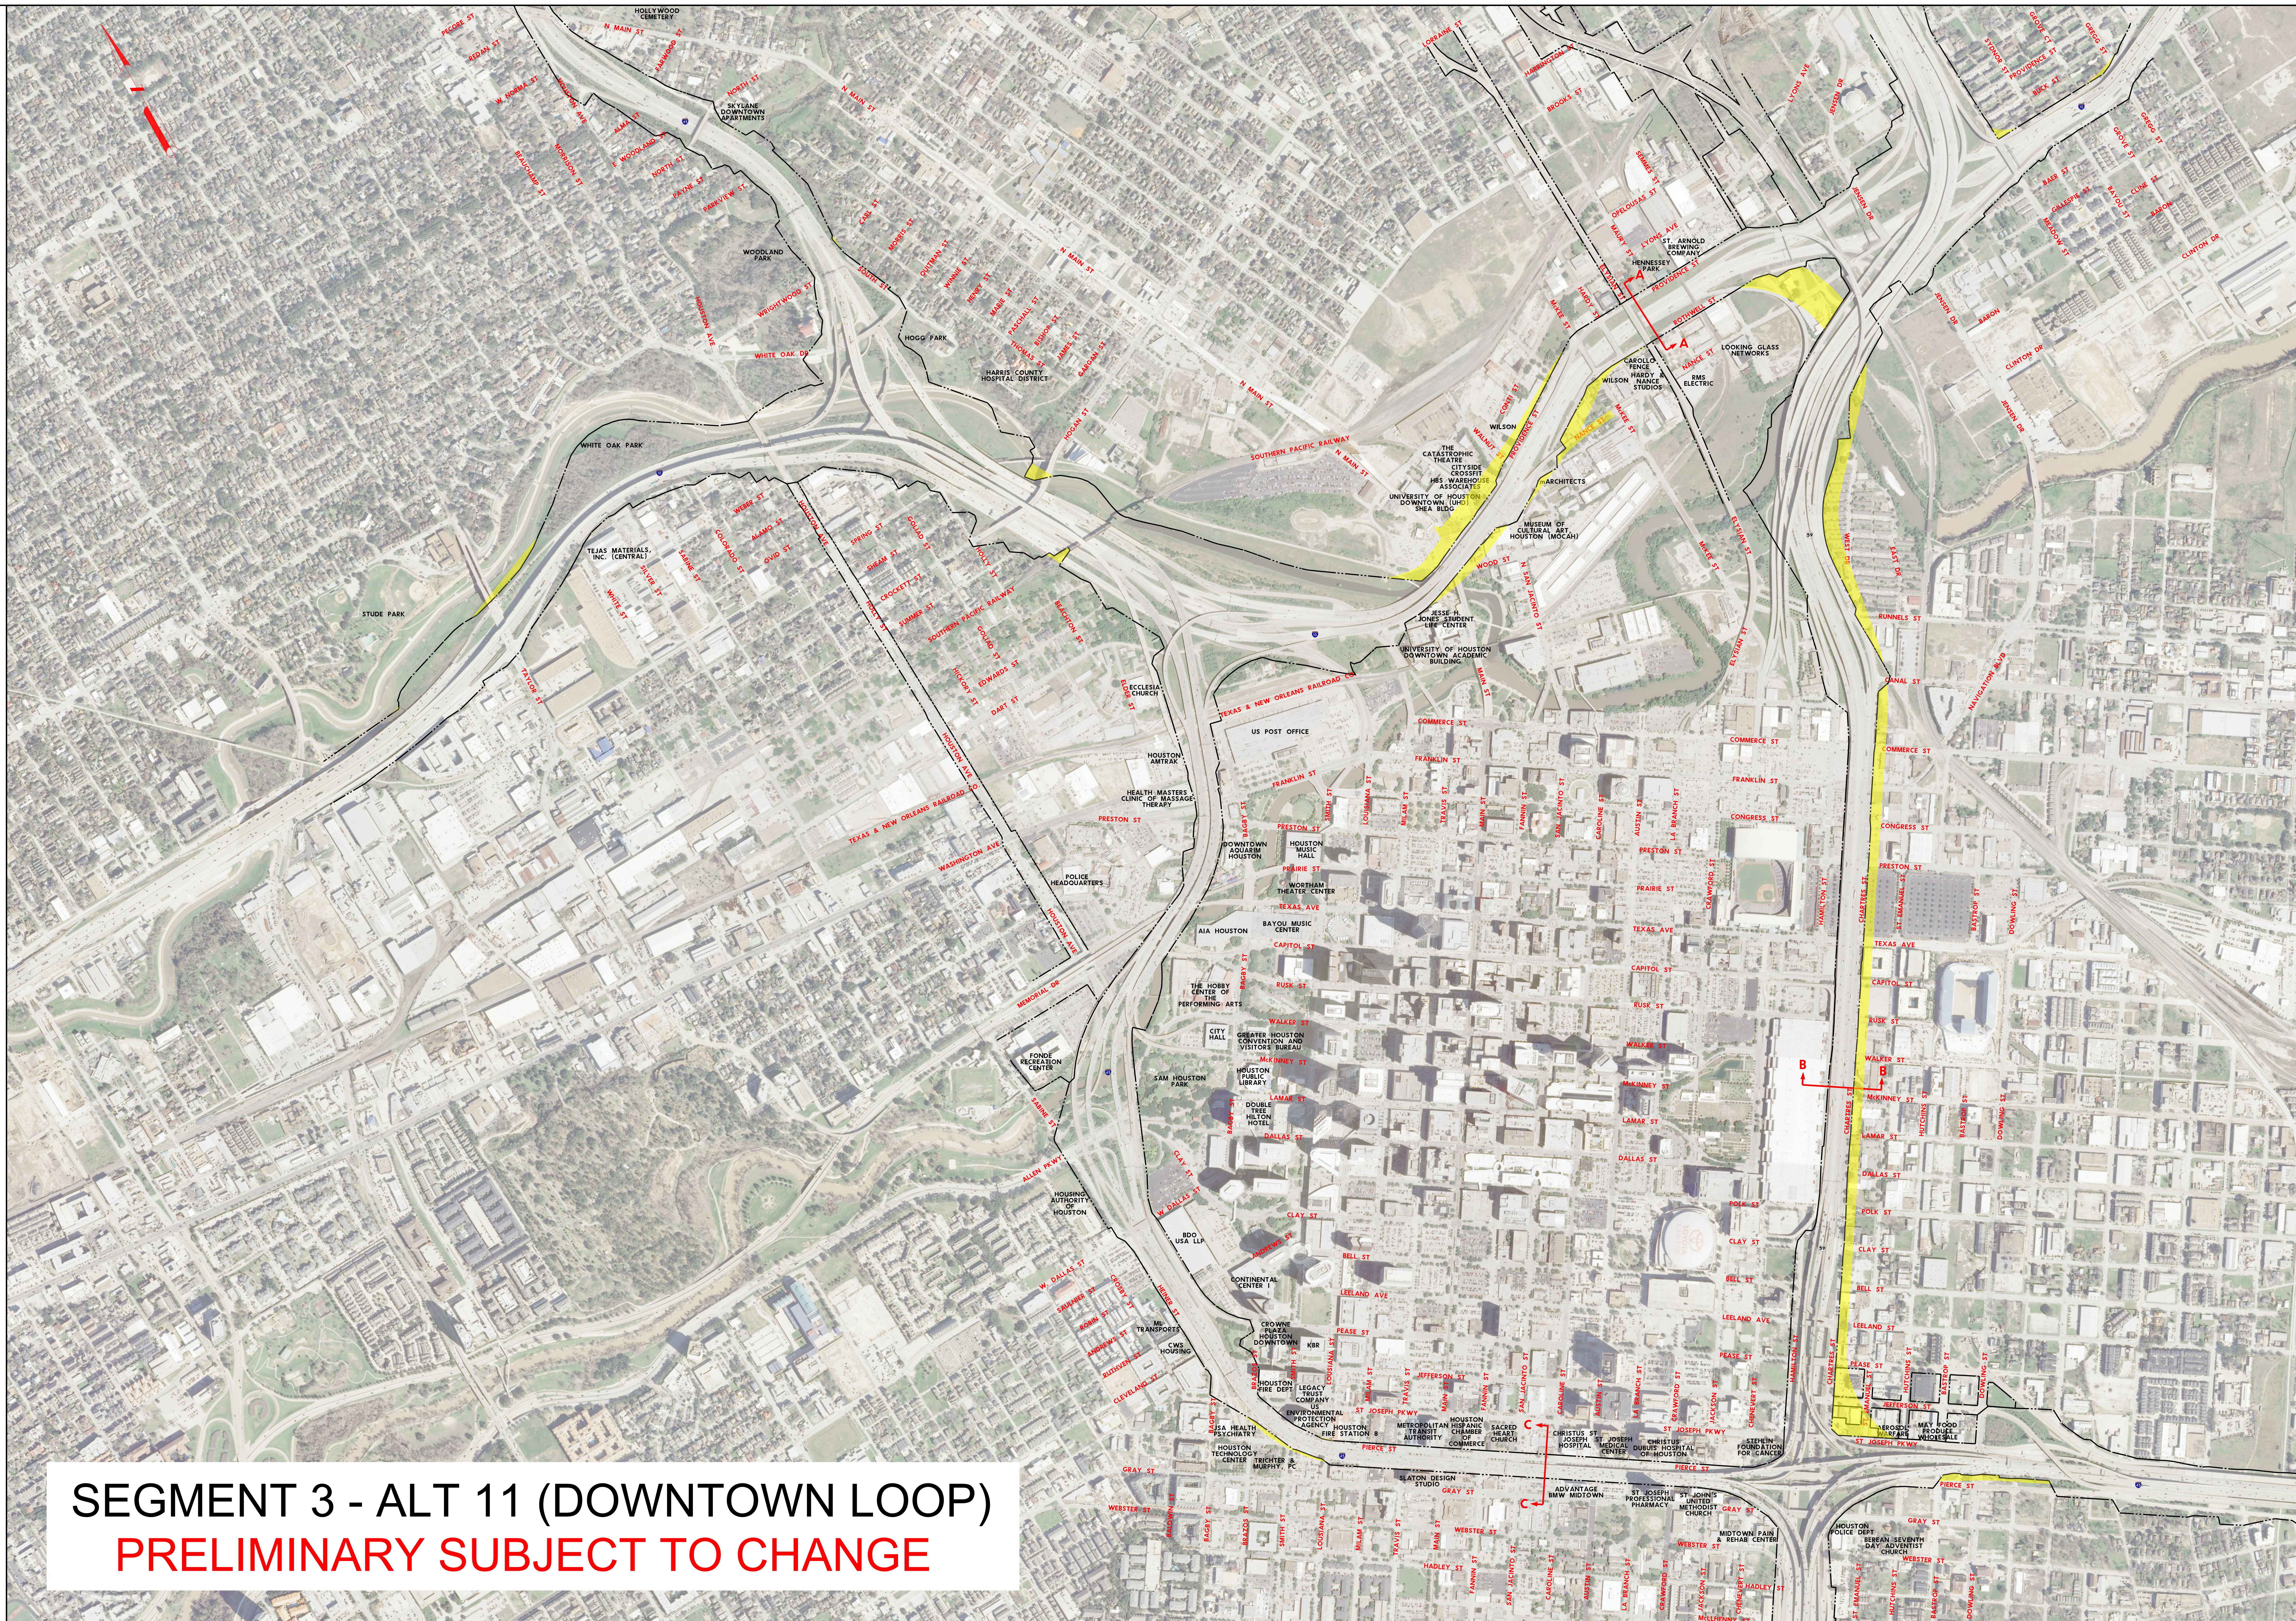


SEGMENT 3 - ALT 11 (DOWNTOWN LOOP)
PRELIMINARY SUBJECT TO CHANGE




I-45 NORTH - SEGMENT 3 (ALT 11)

PRELIMINARY SUBJECT TO CHANGE

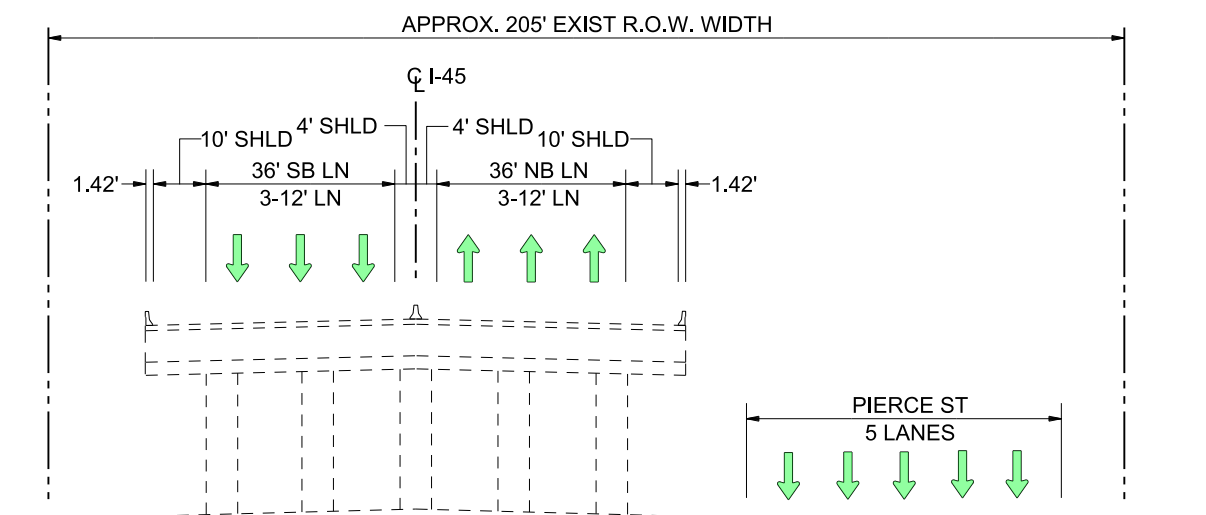

EXISTING I-45 (PIERCE ELEVATED)

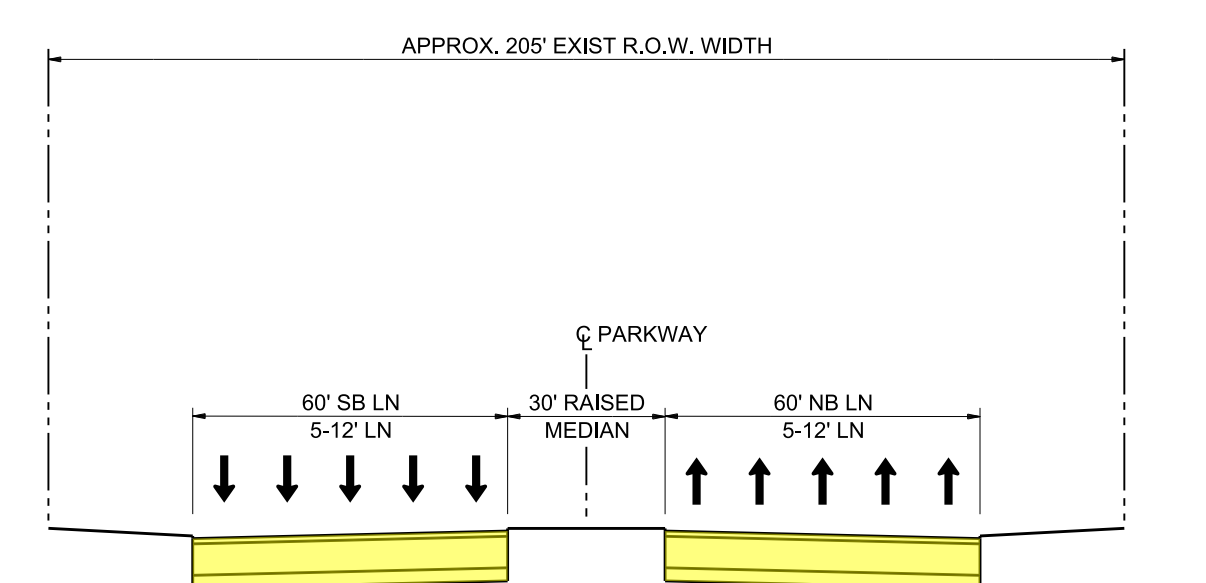

PROPOSED I-45 (PIERCE ELEVATED)
SECTION C-C

SCALE: 0 200 400 600 800



North Houston
Highway
Improvement Project



11-NOV-2013